


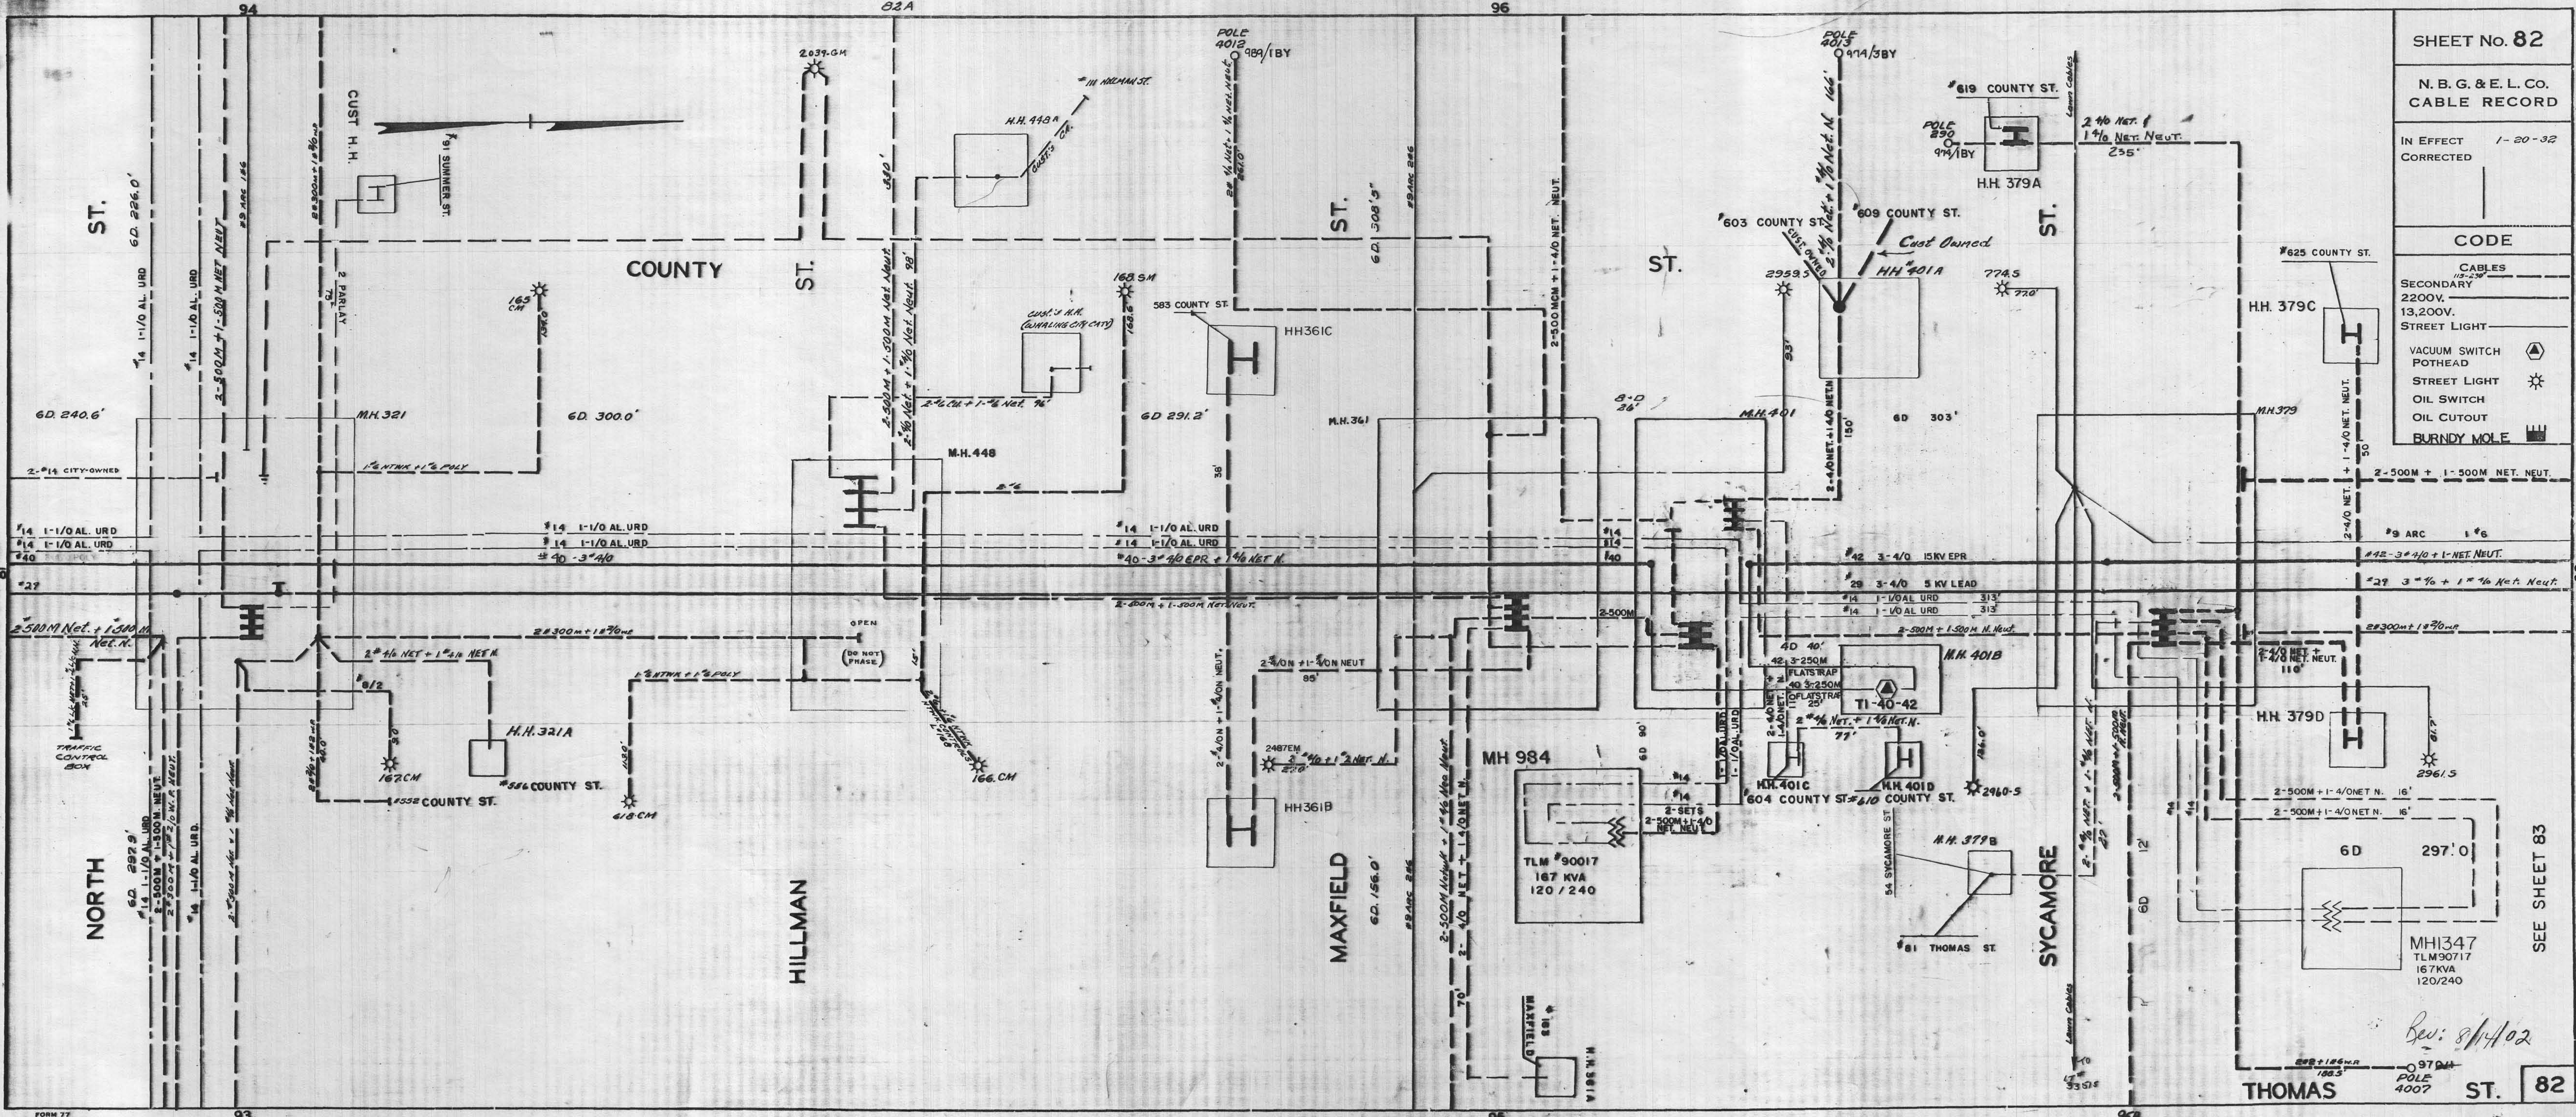

SHEET No. 82

N. B. G. & E. L. CO.
CABLE RECORD

IN EFFECT 1-20-32
CORRECTED

CODE

- CABLES
115-230
- SECONDARY
2200V.
13,200V.
STREET LIGHT
- VACUUM SWITCH 
- POTHEAD 
- STREET LIGHT 
- OIL SWITCH 
- OIL CUTOUT 
- BURNDY MOLE 

SEE SHEET 83

Rev: 8/14/02

THOMAS ST. 82