


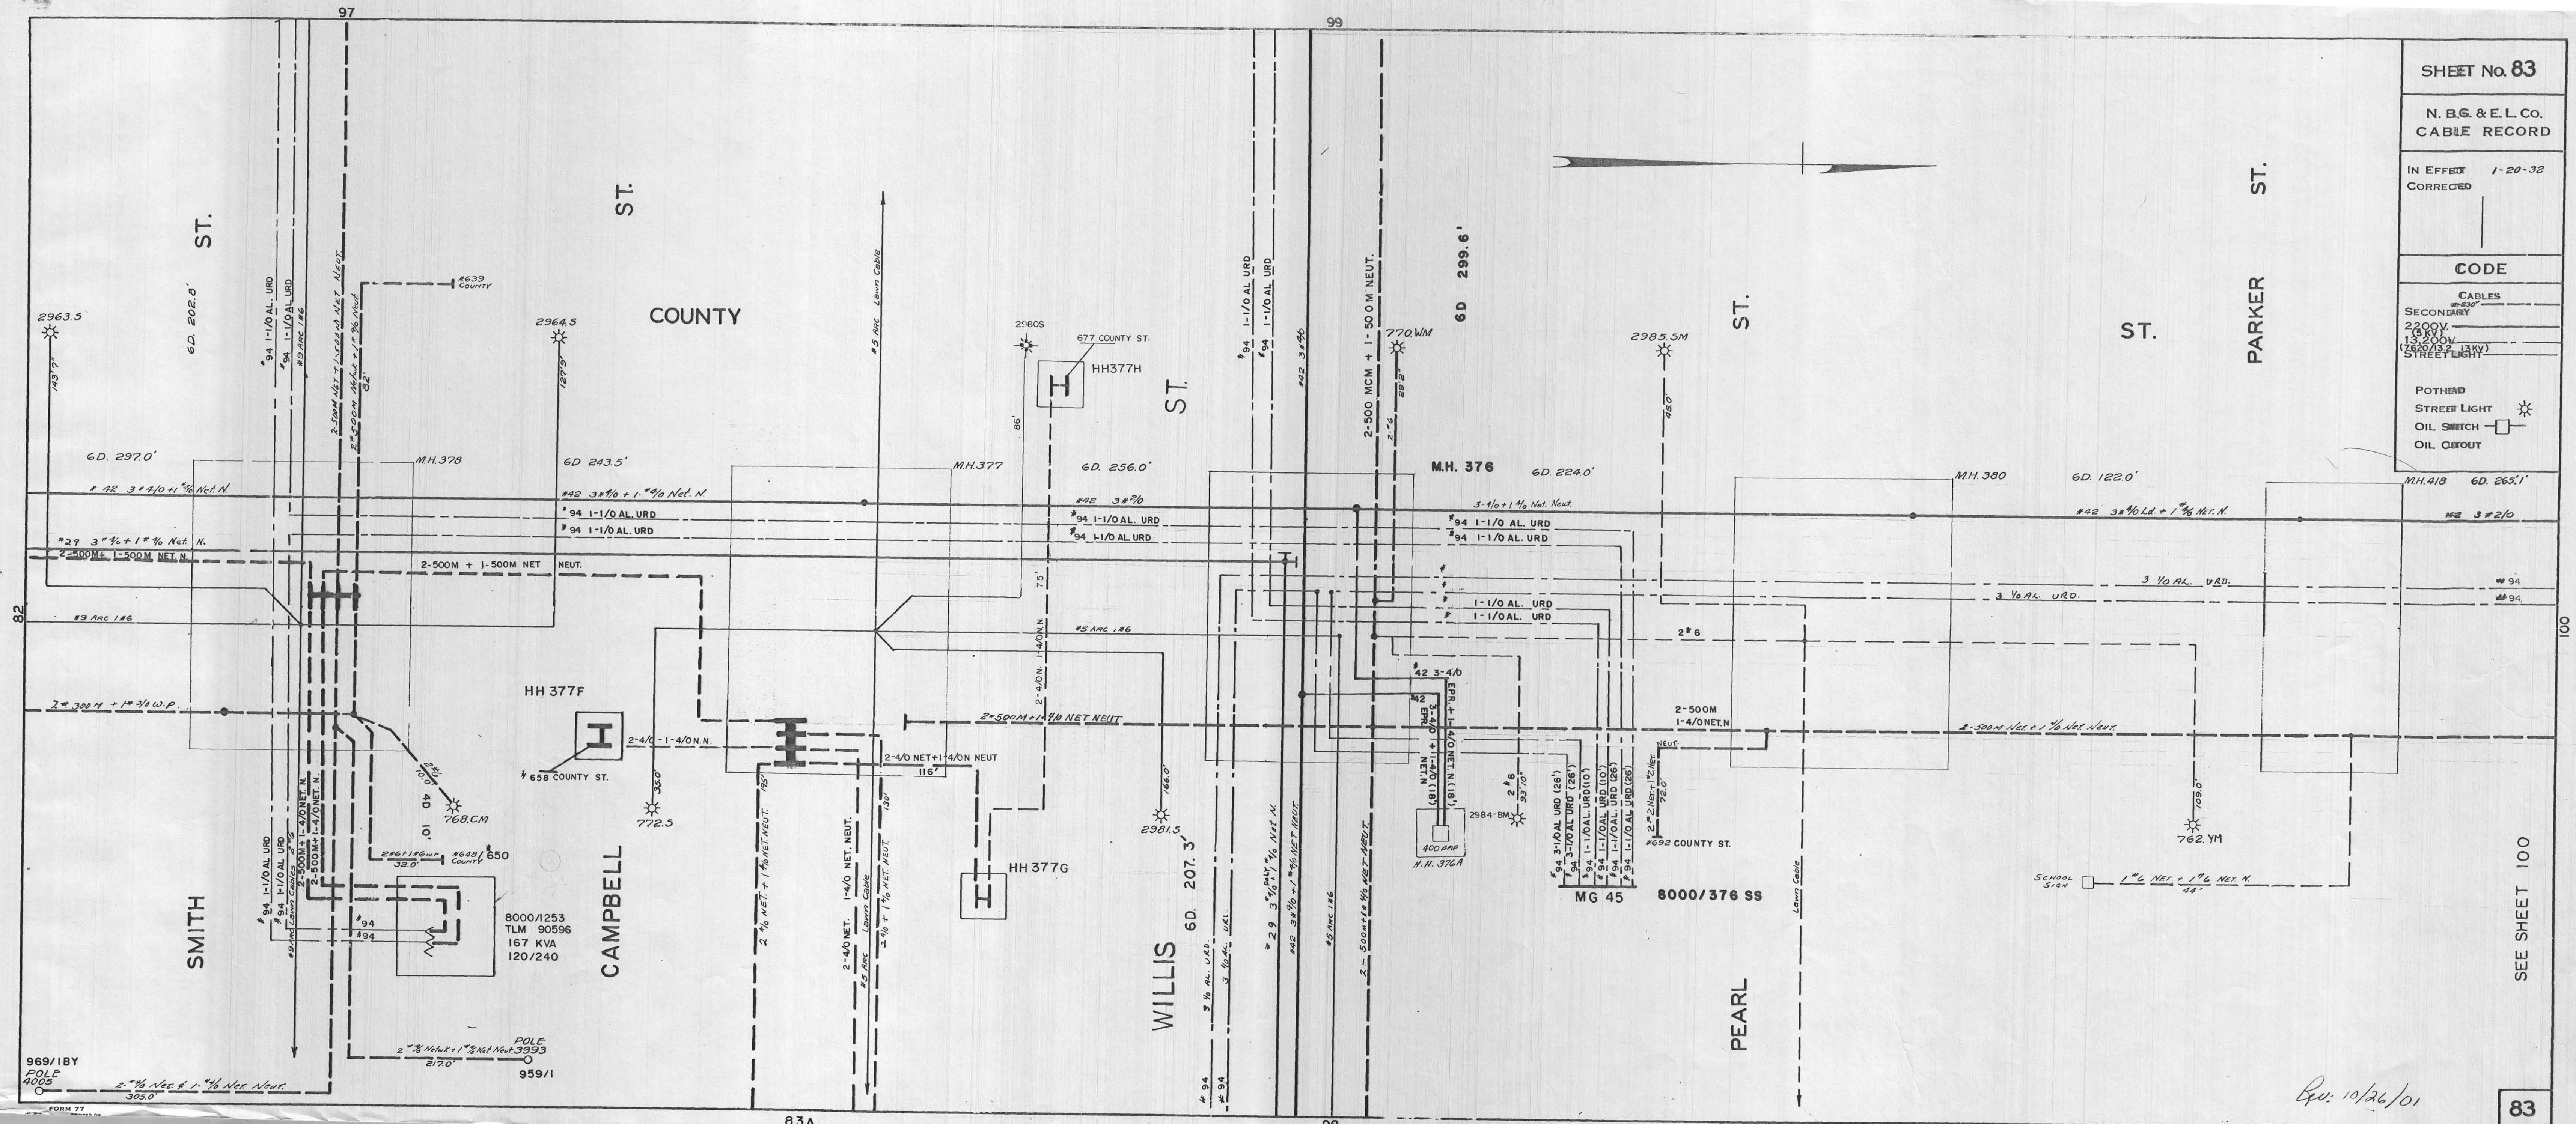

SHEET No. 83	
N. B. G. & E. L. Co. CABLE RECORD	
IN EFFECT	1-20-32
CORRECTED	
CODE	
CABLES	
SECONDARY	2200V.
	15 200V.
	(7680/13.2 13KV)
	STREET LIGHT
POTHEAD	
STREET LIGHT	
OIL SWITCH	
OIL CIRCUIT	

SEE SHEET 100

Rev. 10/26/01