


CODE

CABLES
SECONDARY 2200-4400V.
13,200V.
STREET LIGHT

POTHEAD
STREET LIGHT
OIL SWITCH
OIL CUTOUT

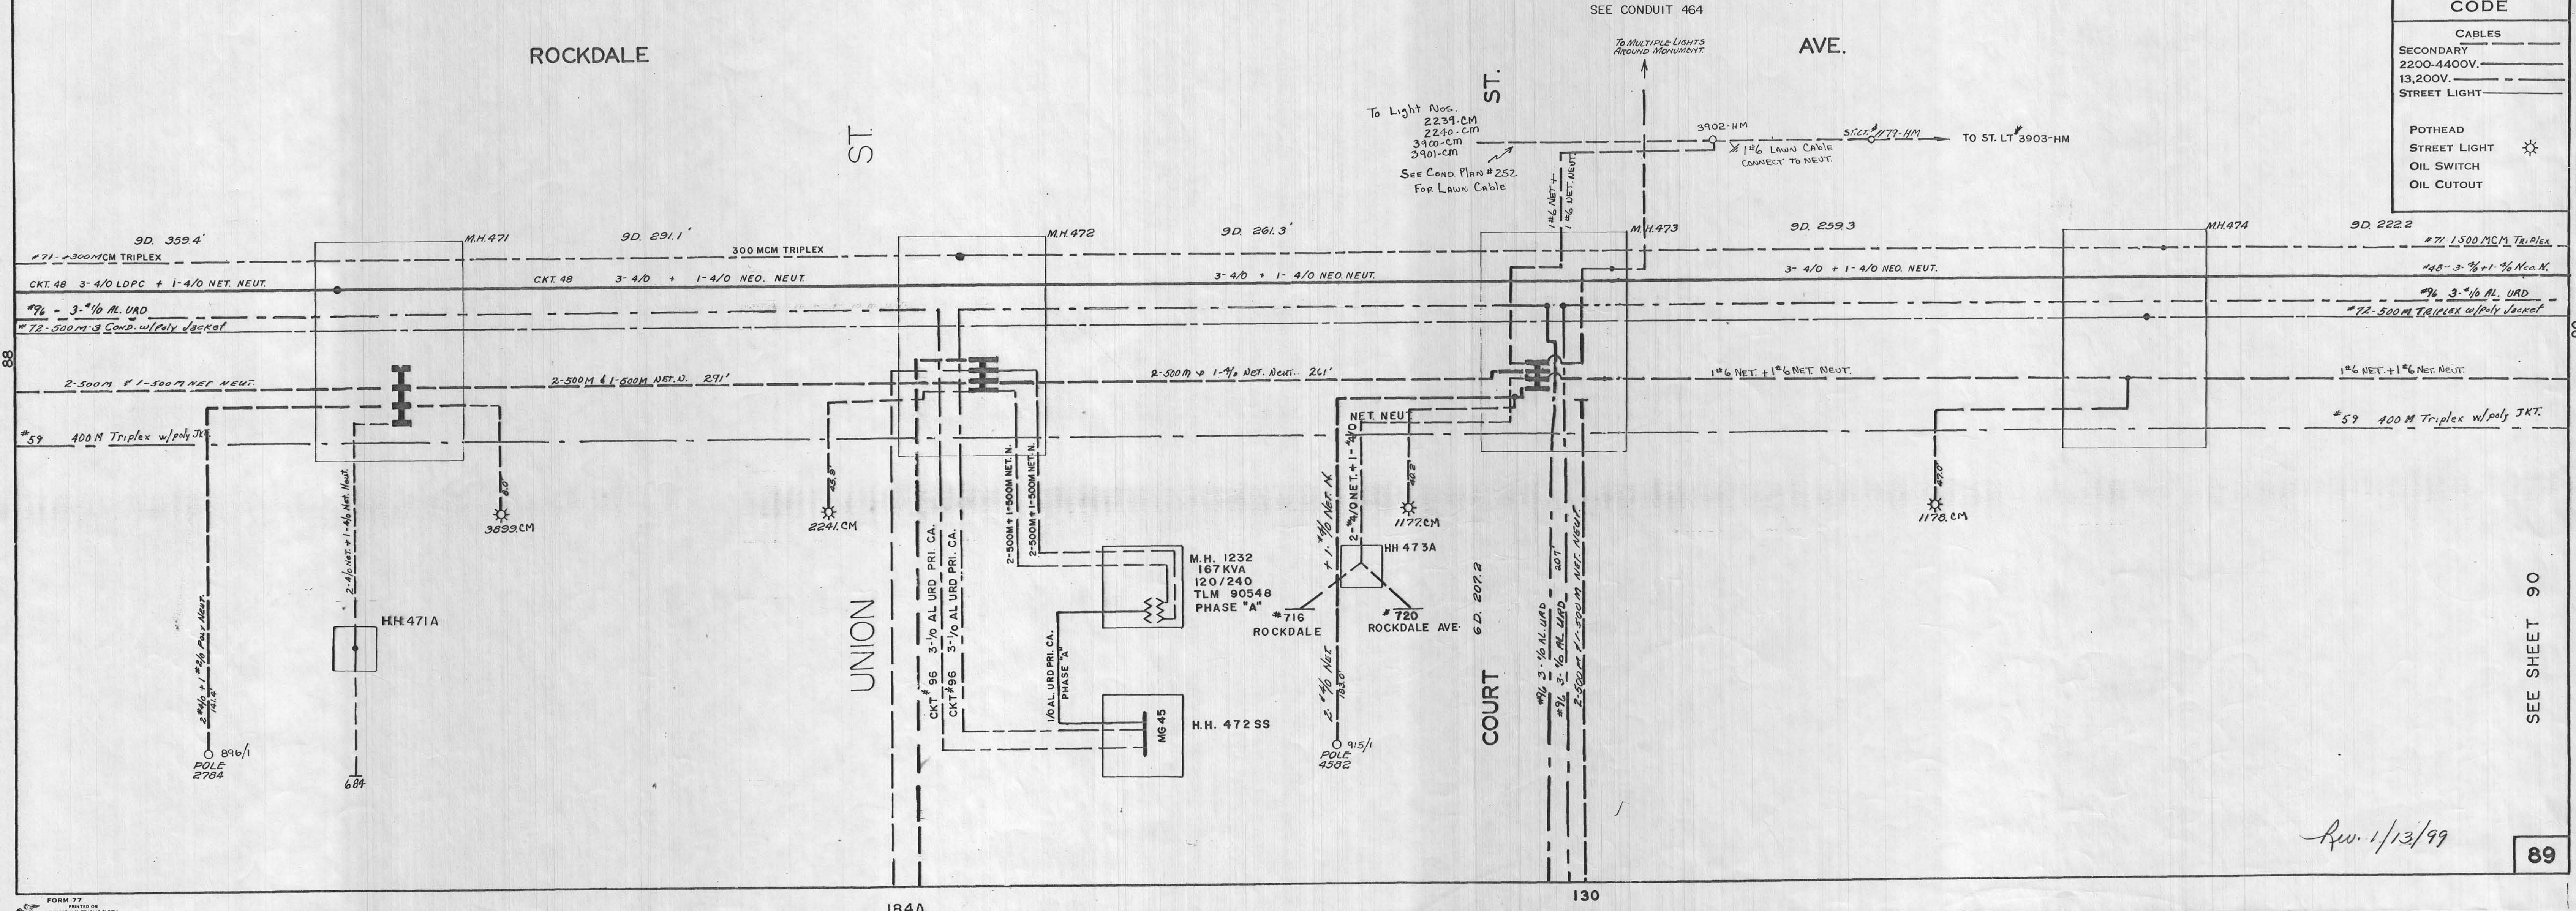

SEE SHEET 90

Rw. 1/13/99

DRAWING NUMBER
89

DRAWING NUMBER
89