


IN EFFECT 1-20-32
CORRECTED

CODE

CABLES _____
 115-230 _____
 SECONDARY _____
 2200V. _____
 13,200V _____
 STREET LIGHT _____

POTHEAD
STREET LIGHT
OIL SWITCH
OIL CUTOUT

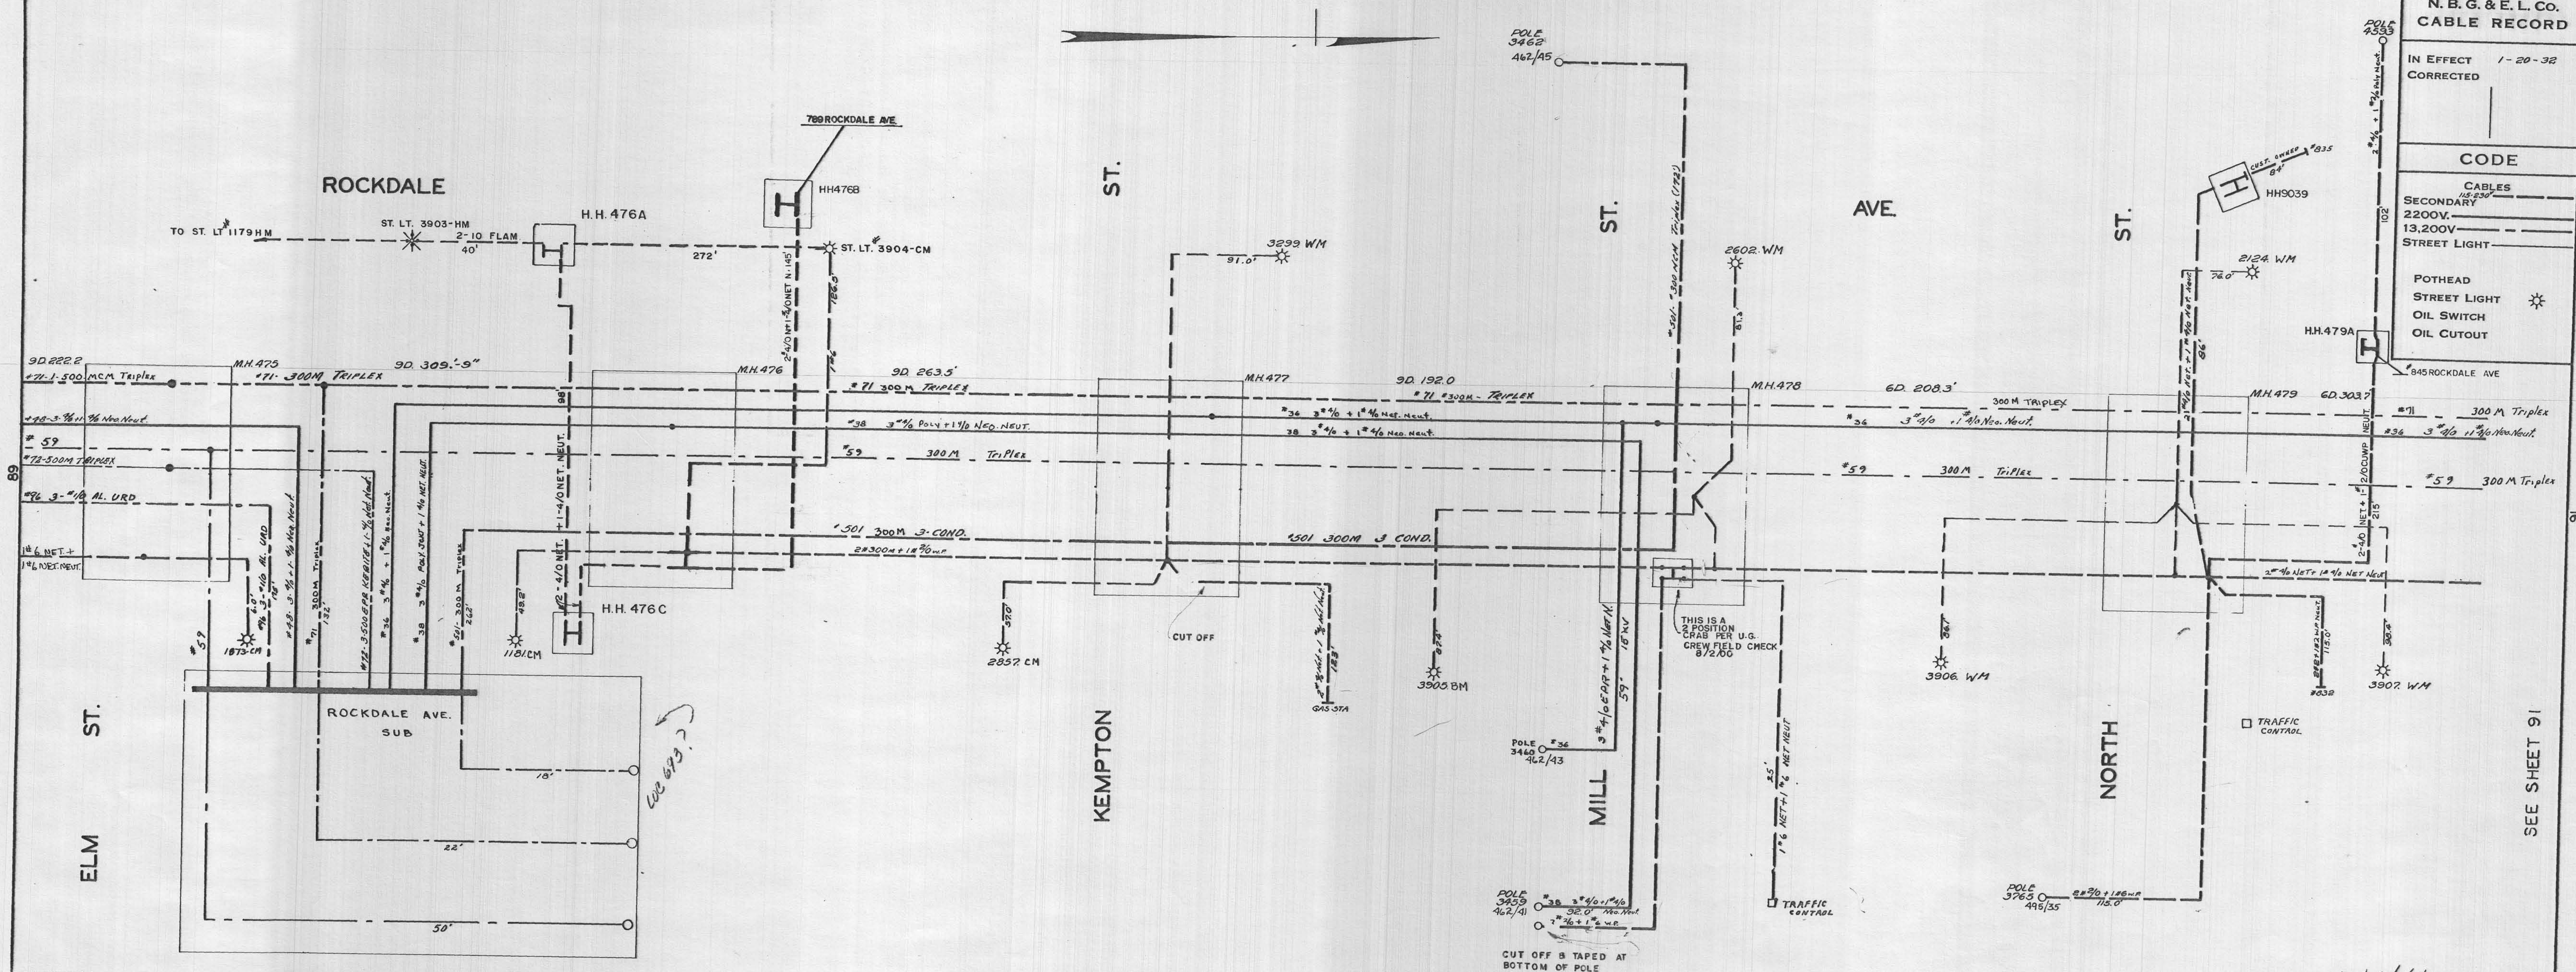

SEE SHEET 91

90

Rec'd 2/4/02