


IN EFFECT 1-20-32
CORRECTED
1-3-40 C.L.R.
1-30-40

CODE

CABLES
10-230'-----
SECONDARY 550'-----
2200V.-----
13,200V.-----
STREET LIGHT-----

POTHEAD 
STREET LIGHT 
OIL SWITCH 
OIL CUTOUT 

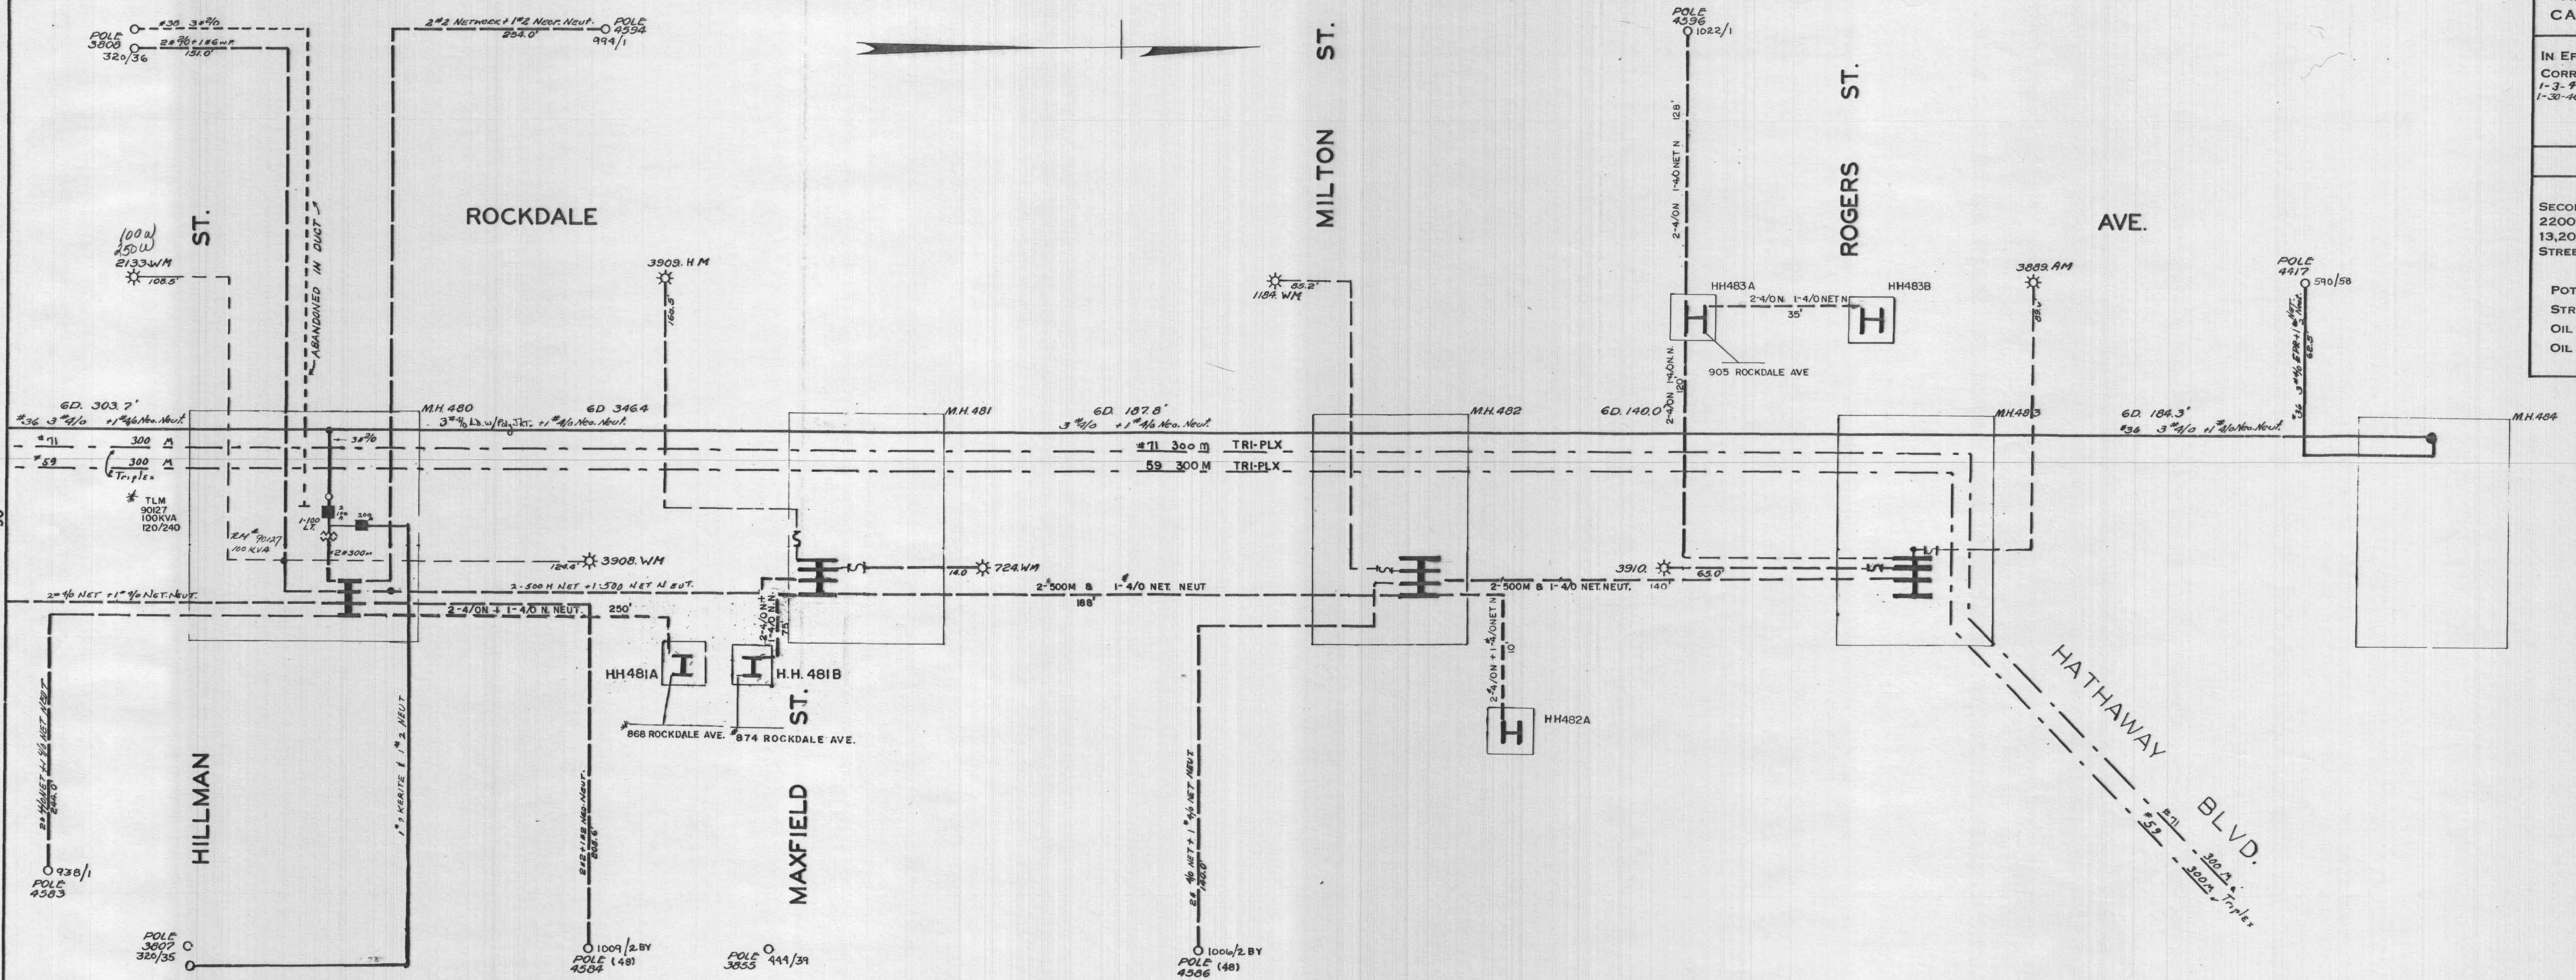

Rev. 6/20/01