

HILLMAN

ST

SHEET No. 94

N. B. G. & E. L. CO.
CABLE RECORD

IN EFFECT 1-20-32
CORRECTED

CODE


CABLES
SECONDARY 330'
2200V.
13,200V.
STREET LIGHT

POTHEAD
STREET LIGHT
OIL SWITCH
OIL CUTOUT
G.E.

6D. 226.0'

SEE SHEET 82

94

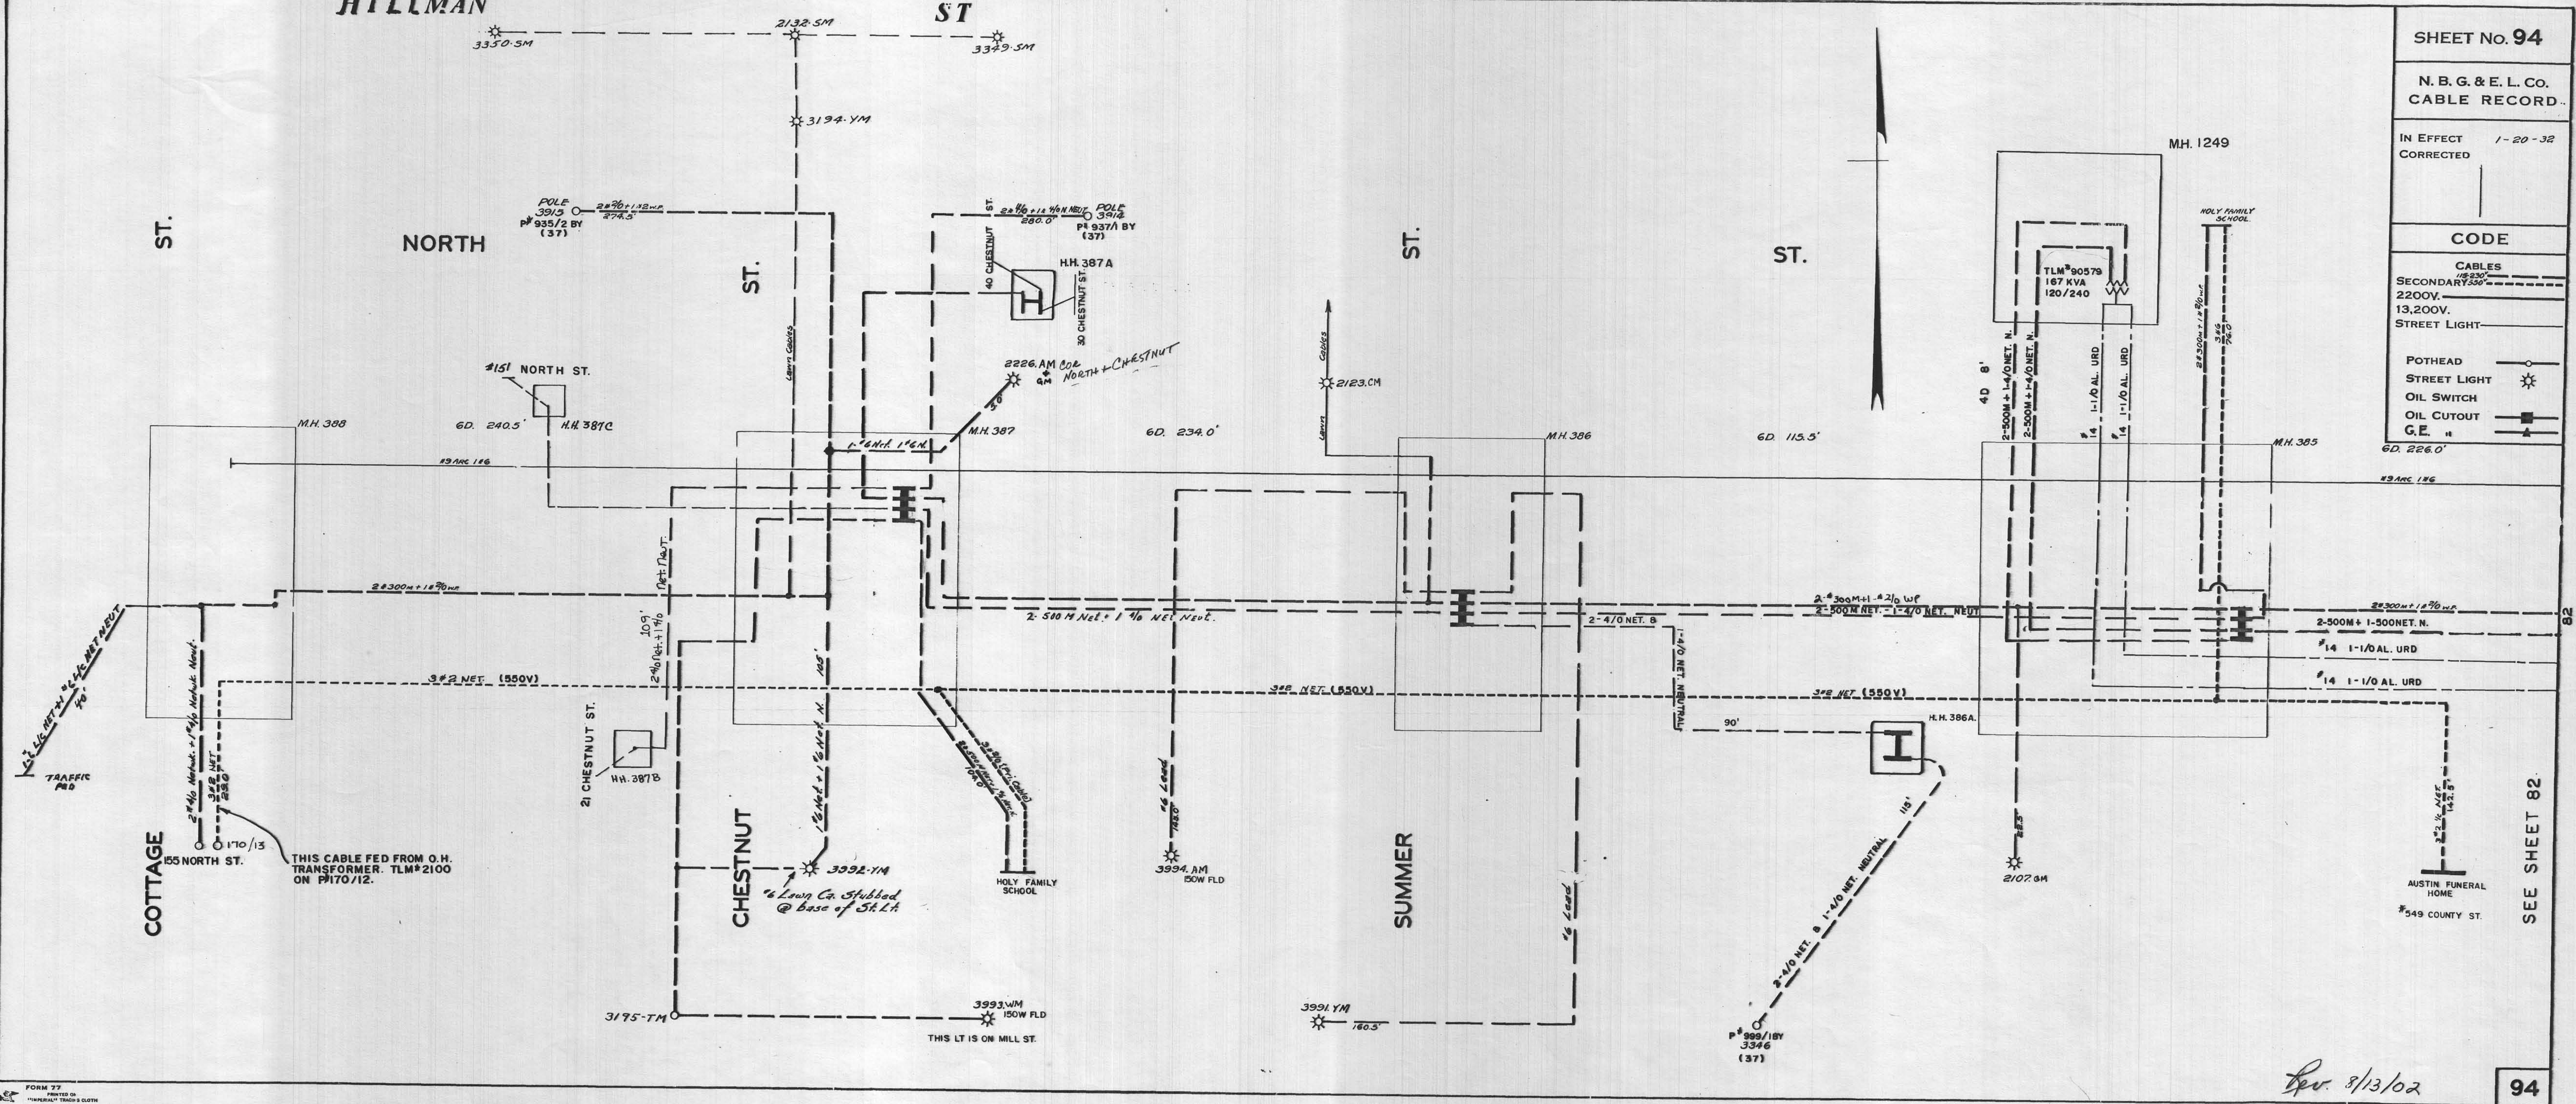

Rev. 8/13/02

DRAWING NUMBER
94

DRAWING NUMBER
94