


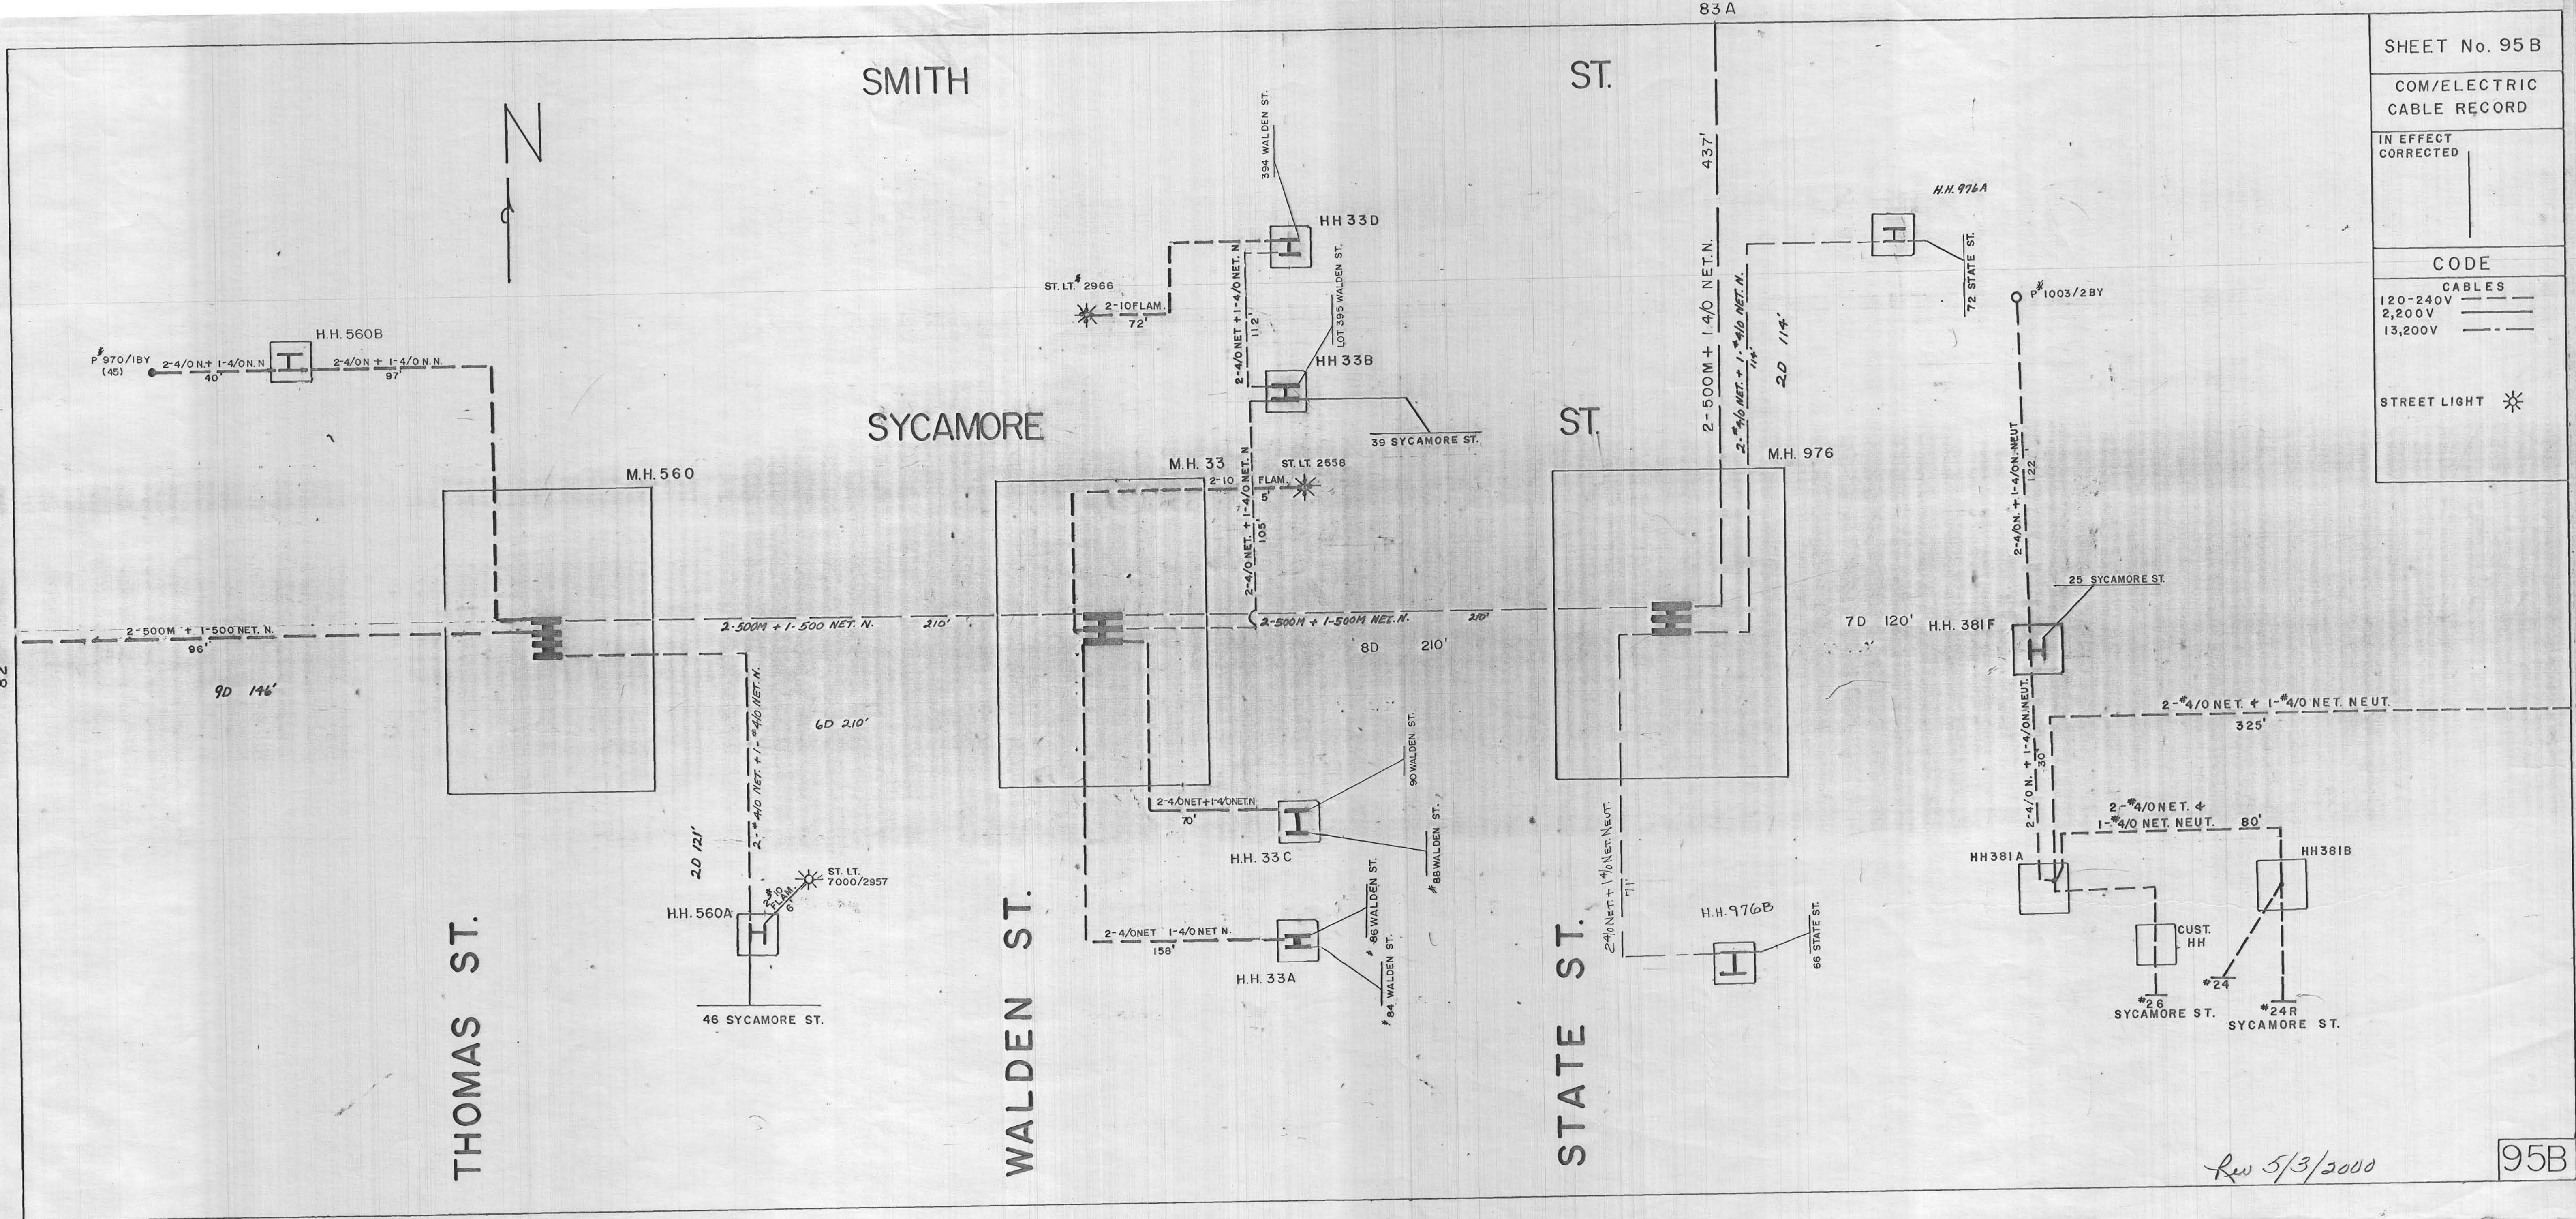

SHEET No. 95 B

COM/ELECTRIC
CABLE RECORD

IN EFFECT
CORRECTED

CODE

CABLES
120-240V
2,200V
13,200V

STREET LIGHT

95B

Rev 5/3/2000

NUMBER
95 B

DRAWING NUMBER
95 B

DRAWING NUMBER
95 B

PLAN HOLD CORPORATION • IRVINE, CALIFORNIA

REGISTERED PROFESSIONAL ELECTRICAL ENGINEER

REGISTERED PROFESSIONAL ELECTRICAL ENGINEER