


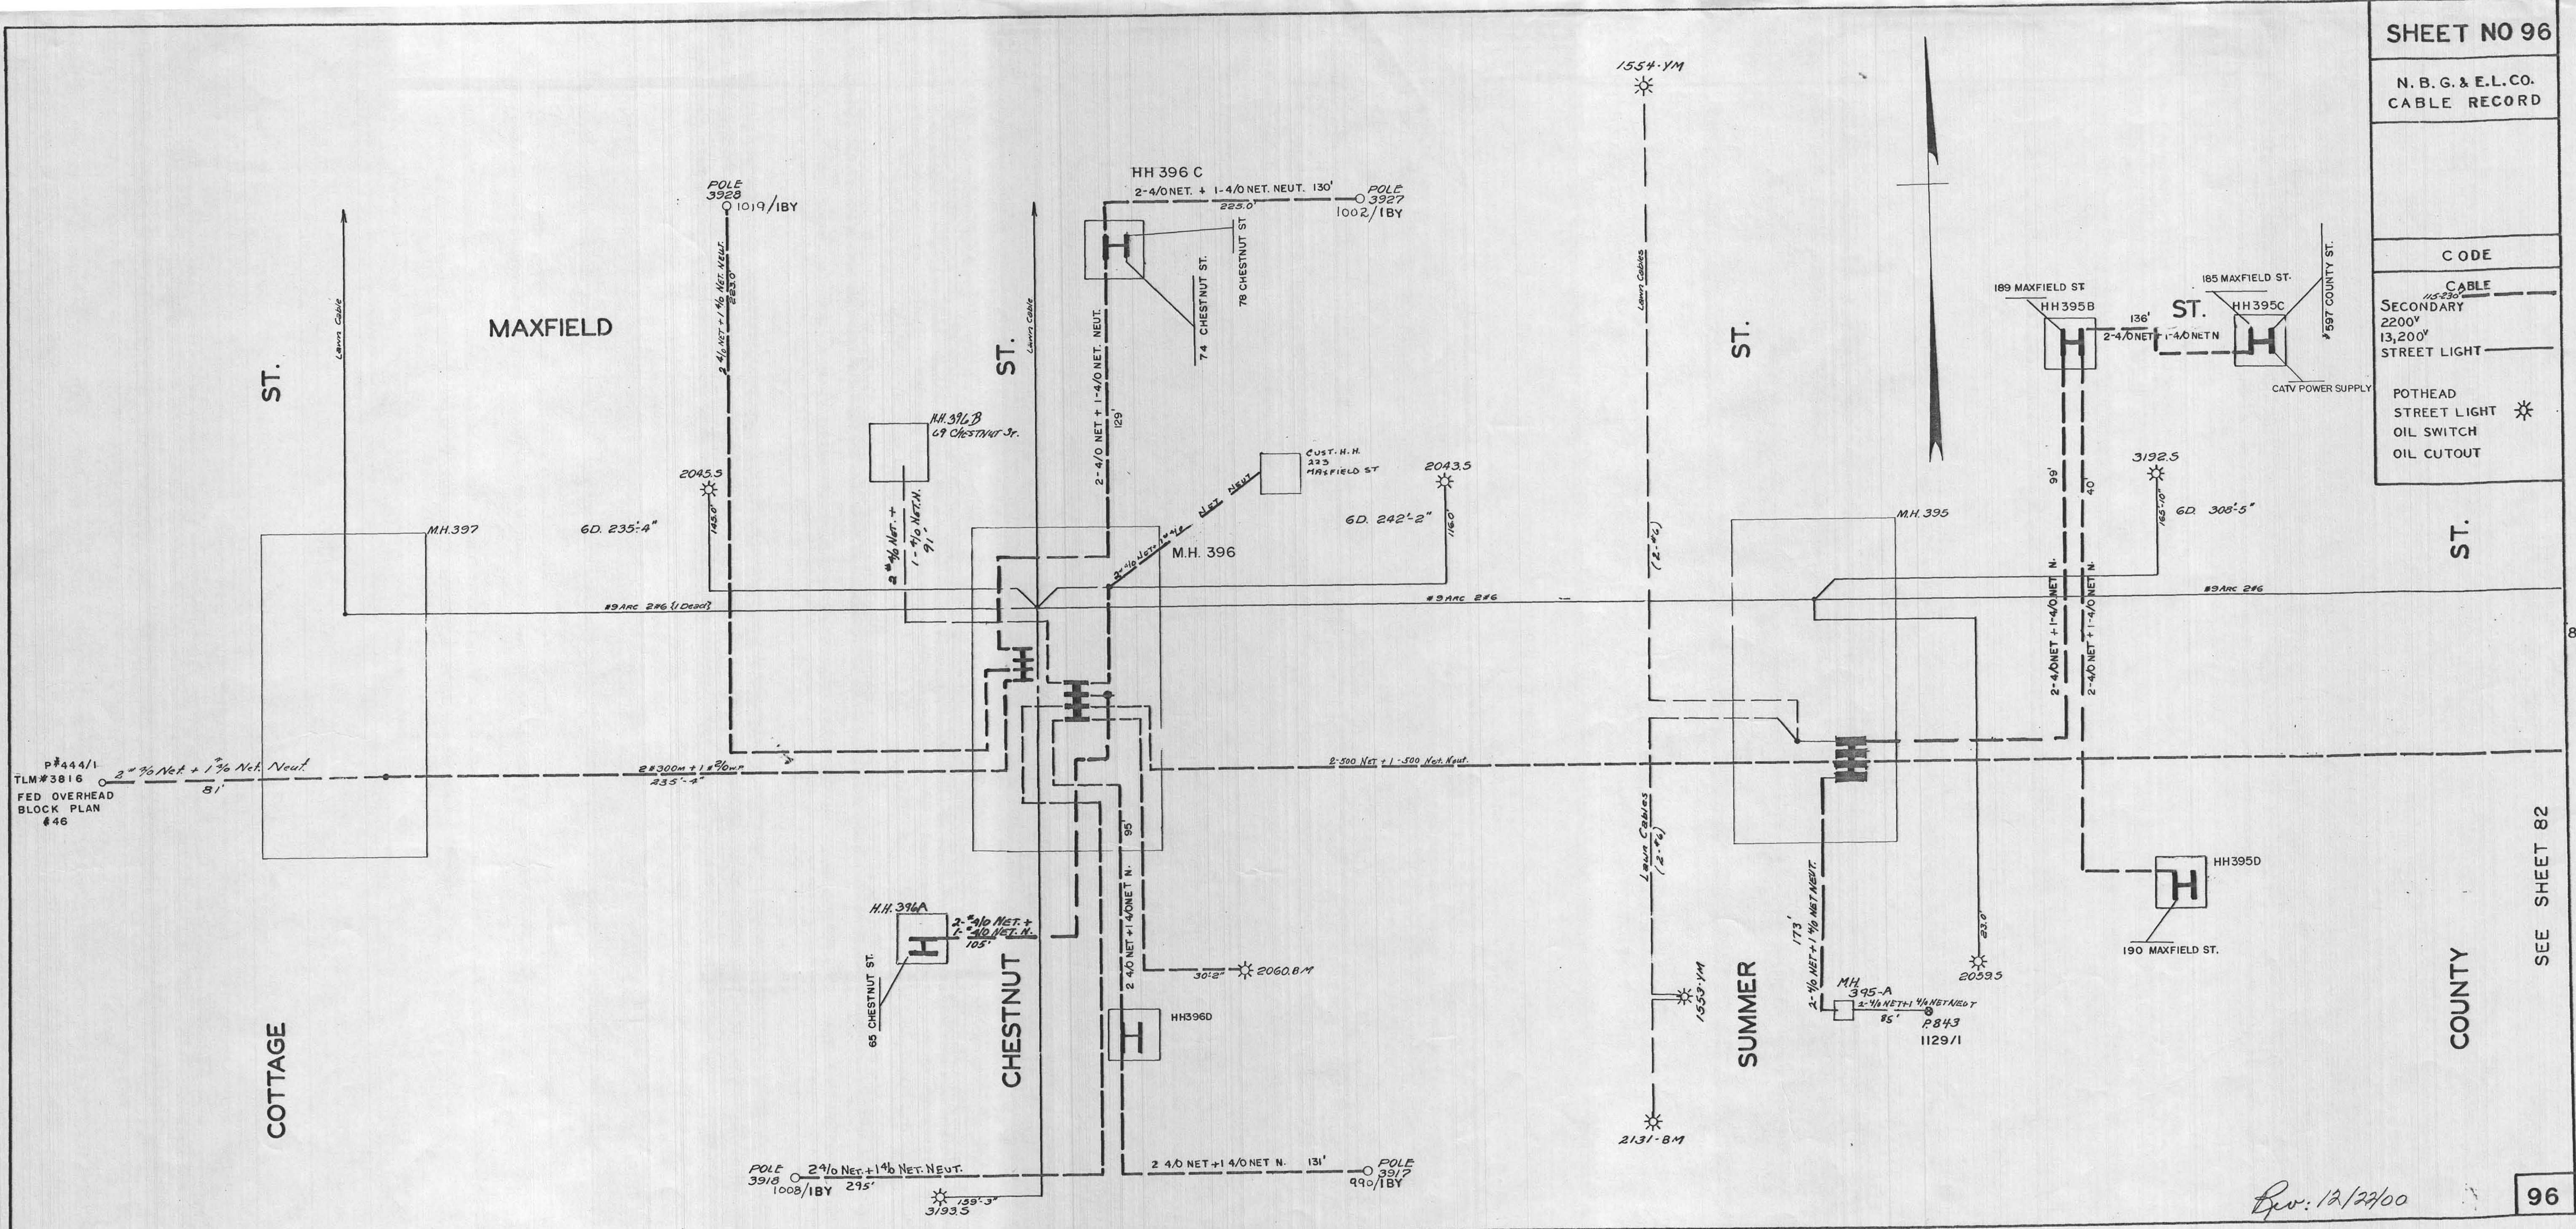

SHEET NO 96

N. B. G. & E. L. CO.
CABLE RECORD

CODE

CABLE
SECONDARY
2200V
13,200V
STREET LIGHT
POTHEAD
STREET LIGHT
OIL SWITCH
OIL CUTOUT

ST.

COUNTY

SEE SHEET 82

96

Rev: 12/22/00