


CHESTNUT ST.

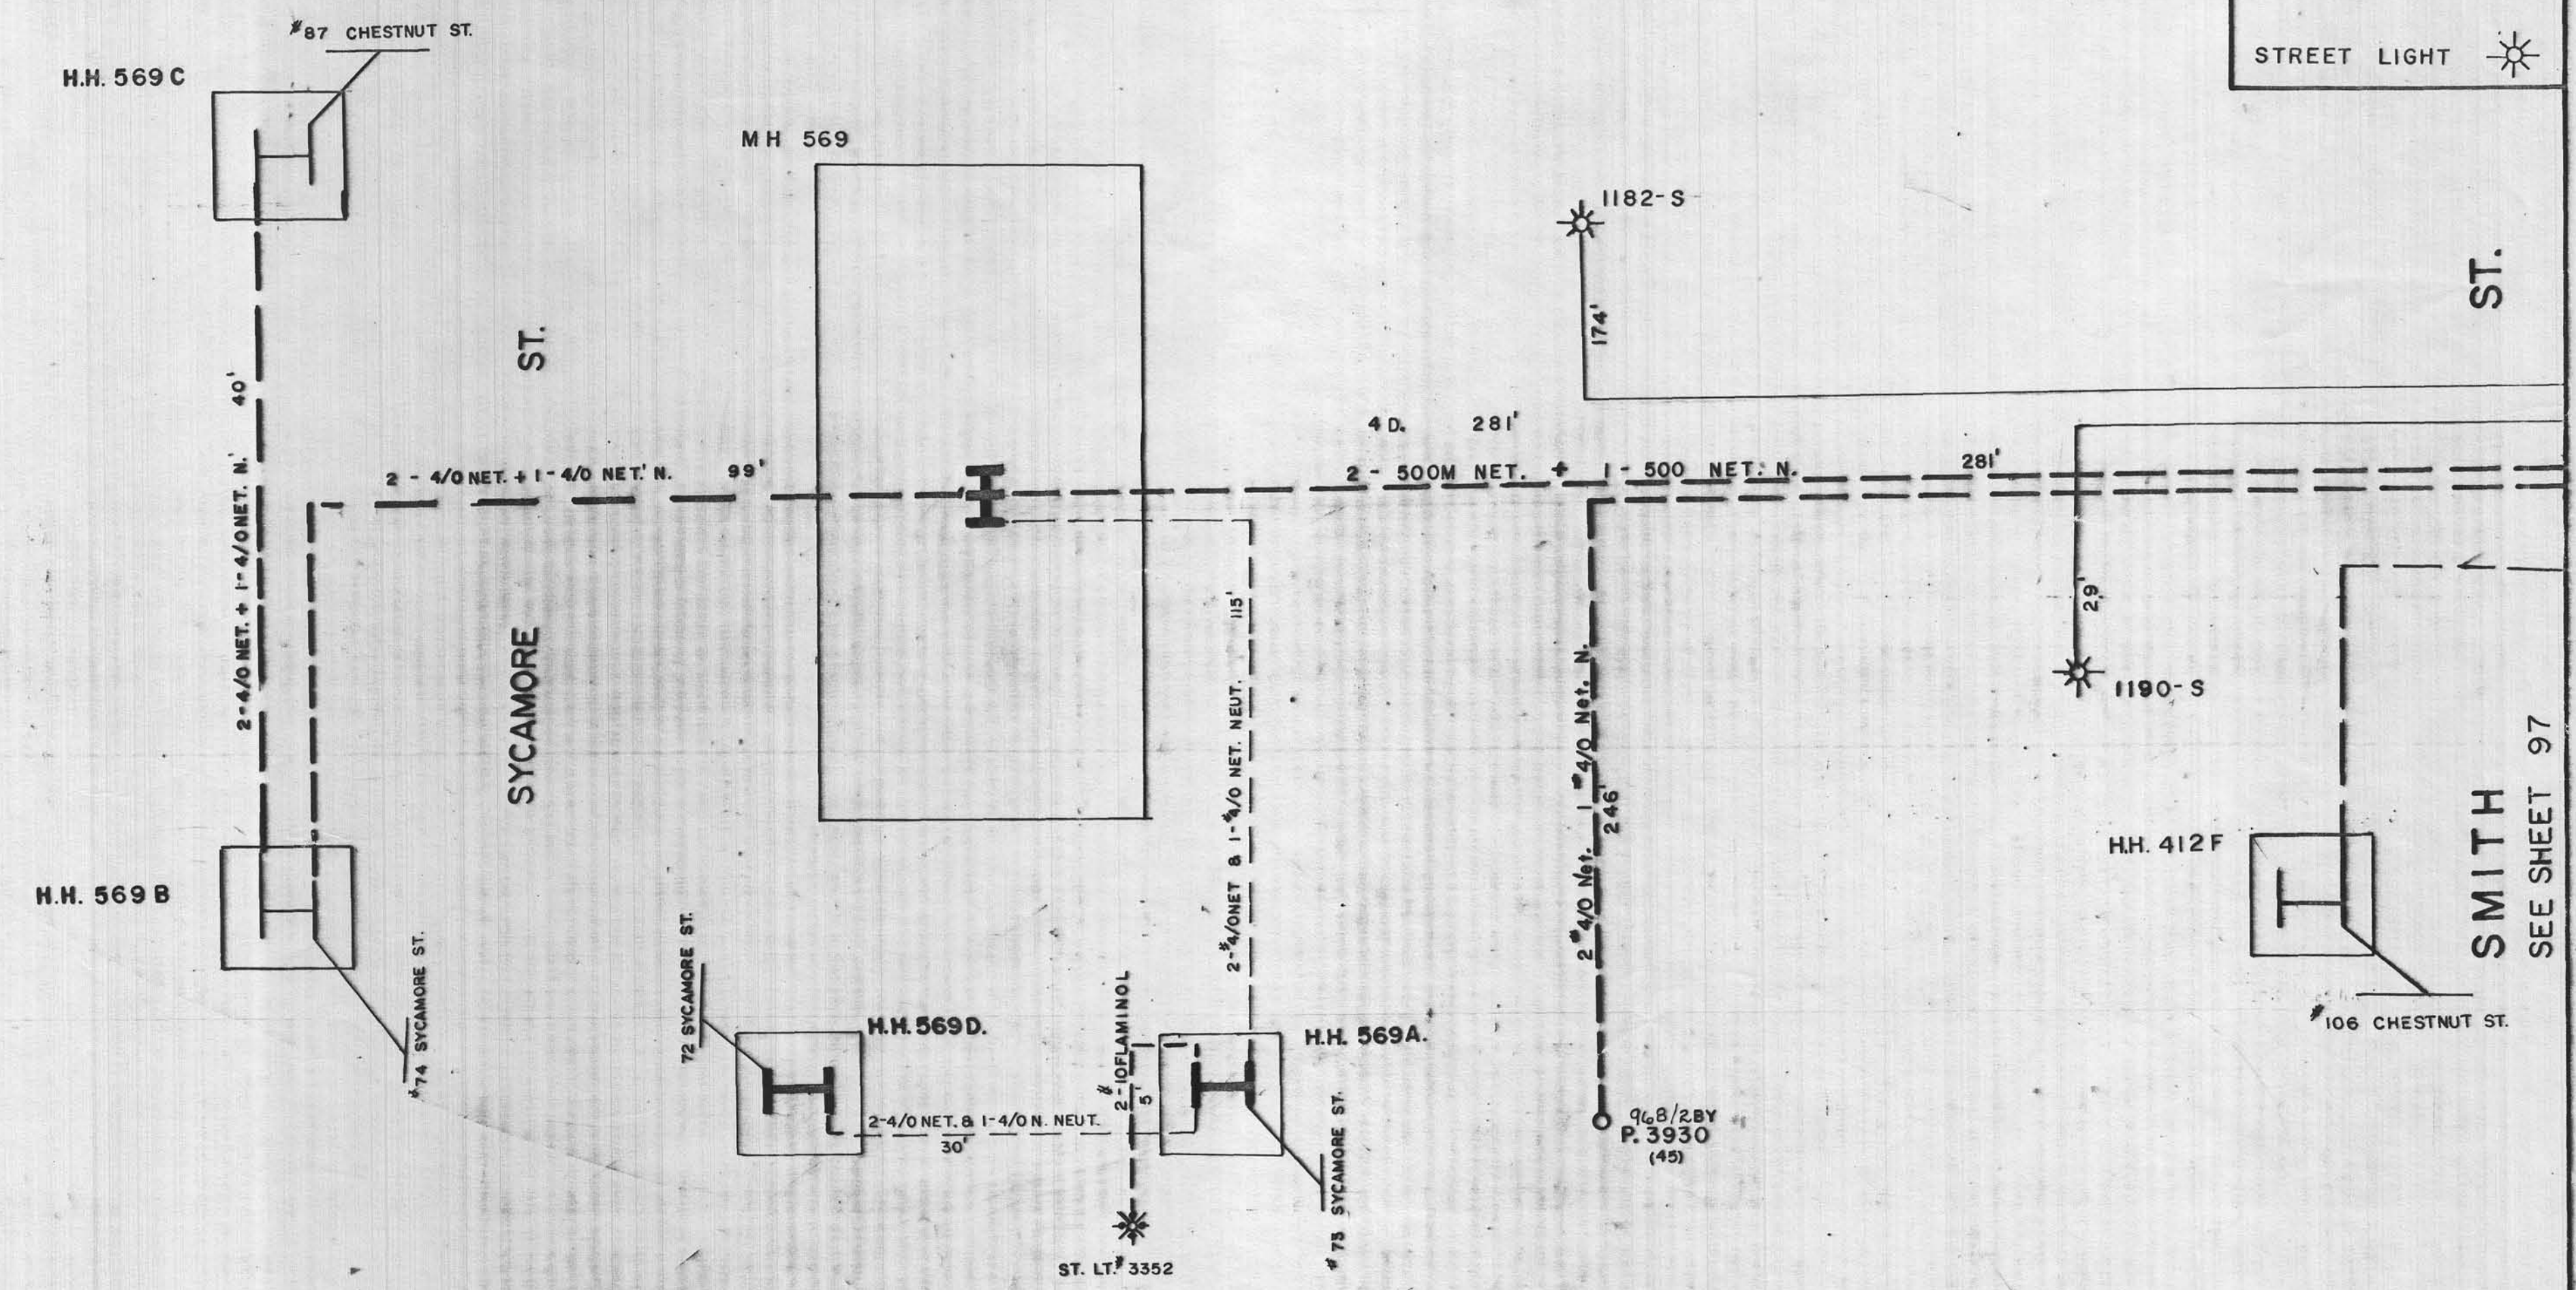

SHEET 97A
COM/ELECTRIC CABLE RECORD
C O D E
CABLES
PRIMARY 2160 7620
SECONDARY 120/240
STREET LIGHT



Rev. 8/26/02