


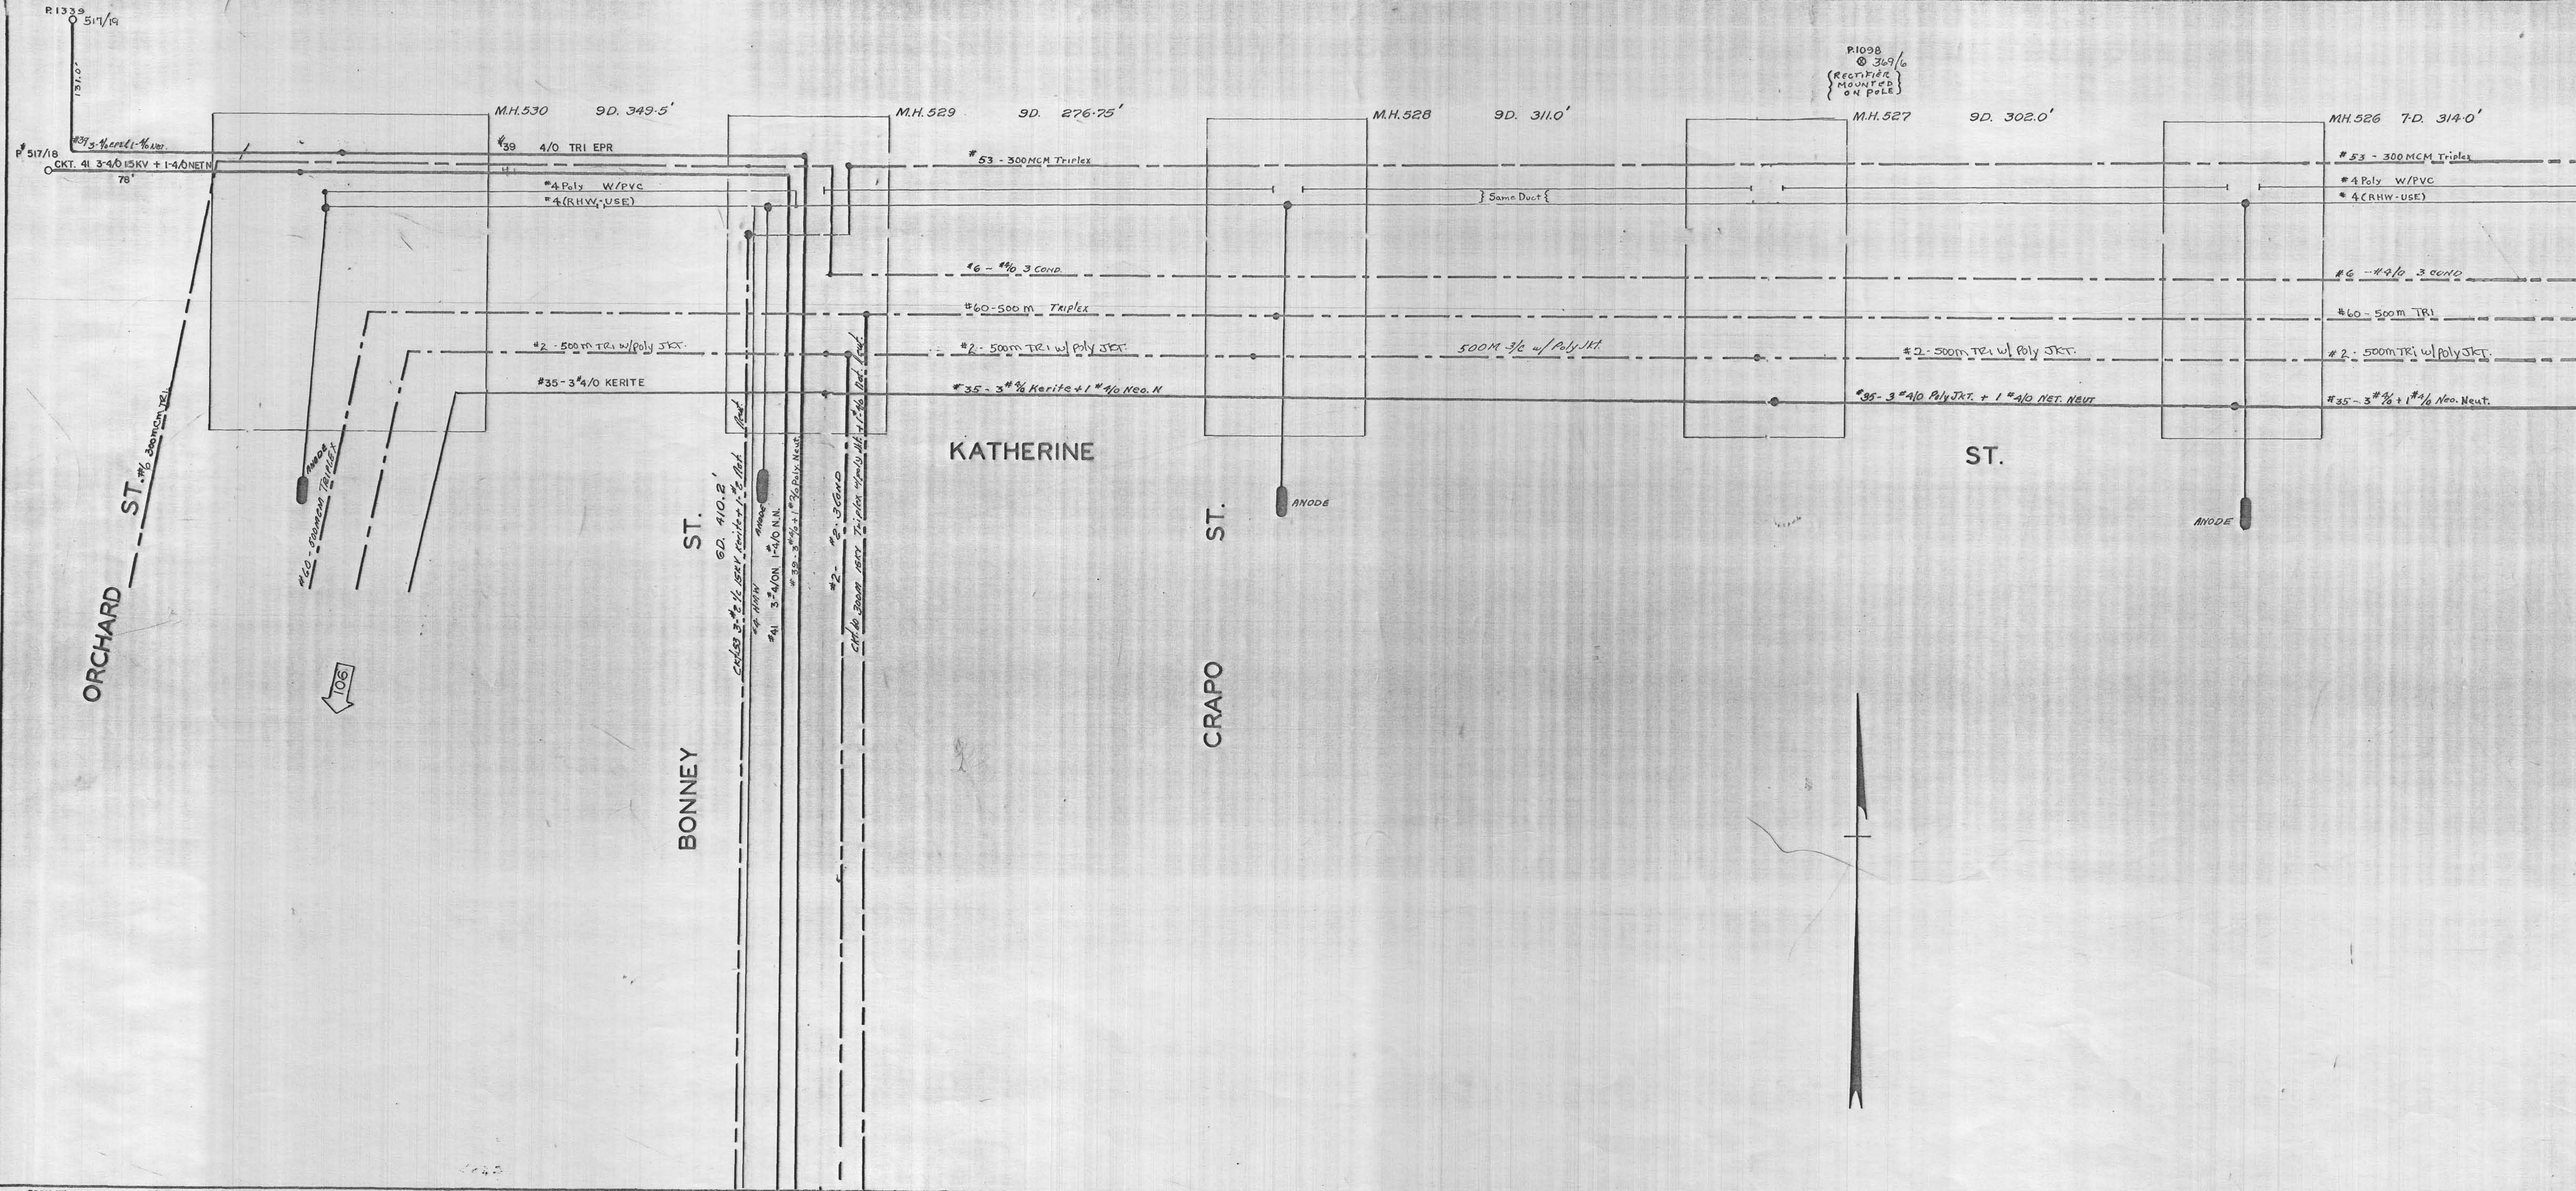

SHEET No. 105	
N. B. G. & E. L. CO. CABLE RECORD	
IN EFFECT	1-20-32
CORRECTED	
CODE	
CABLES	
SECONDARY	-----
2200-4400V.	-----
13,200V.	-----
STREET LIGHT	-----
POTHEAD	-----
STREET LIGHT	-----
OIL SWITCH	-----
OIL CUTOUT	-----