


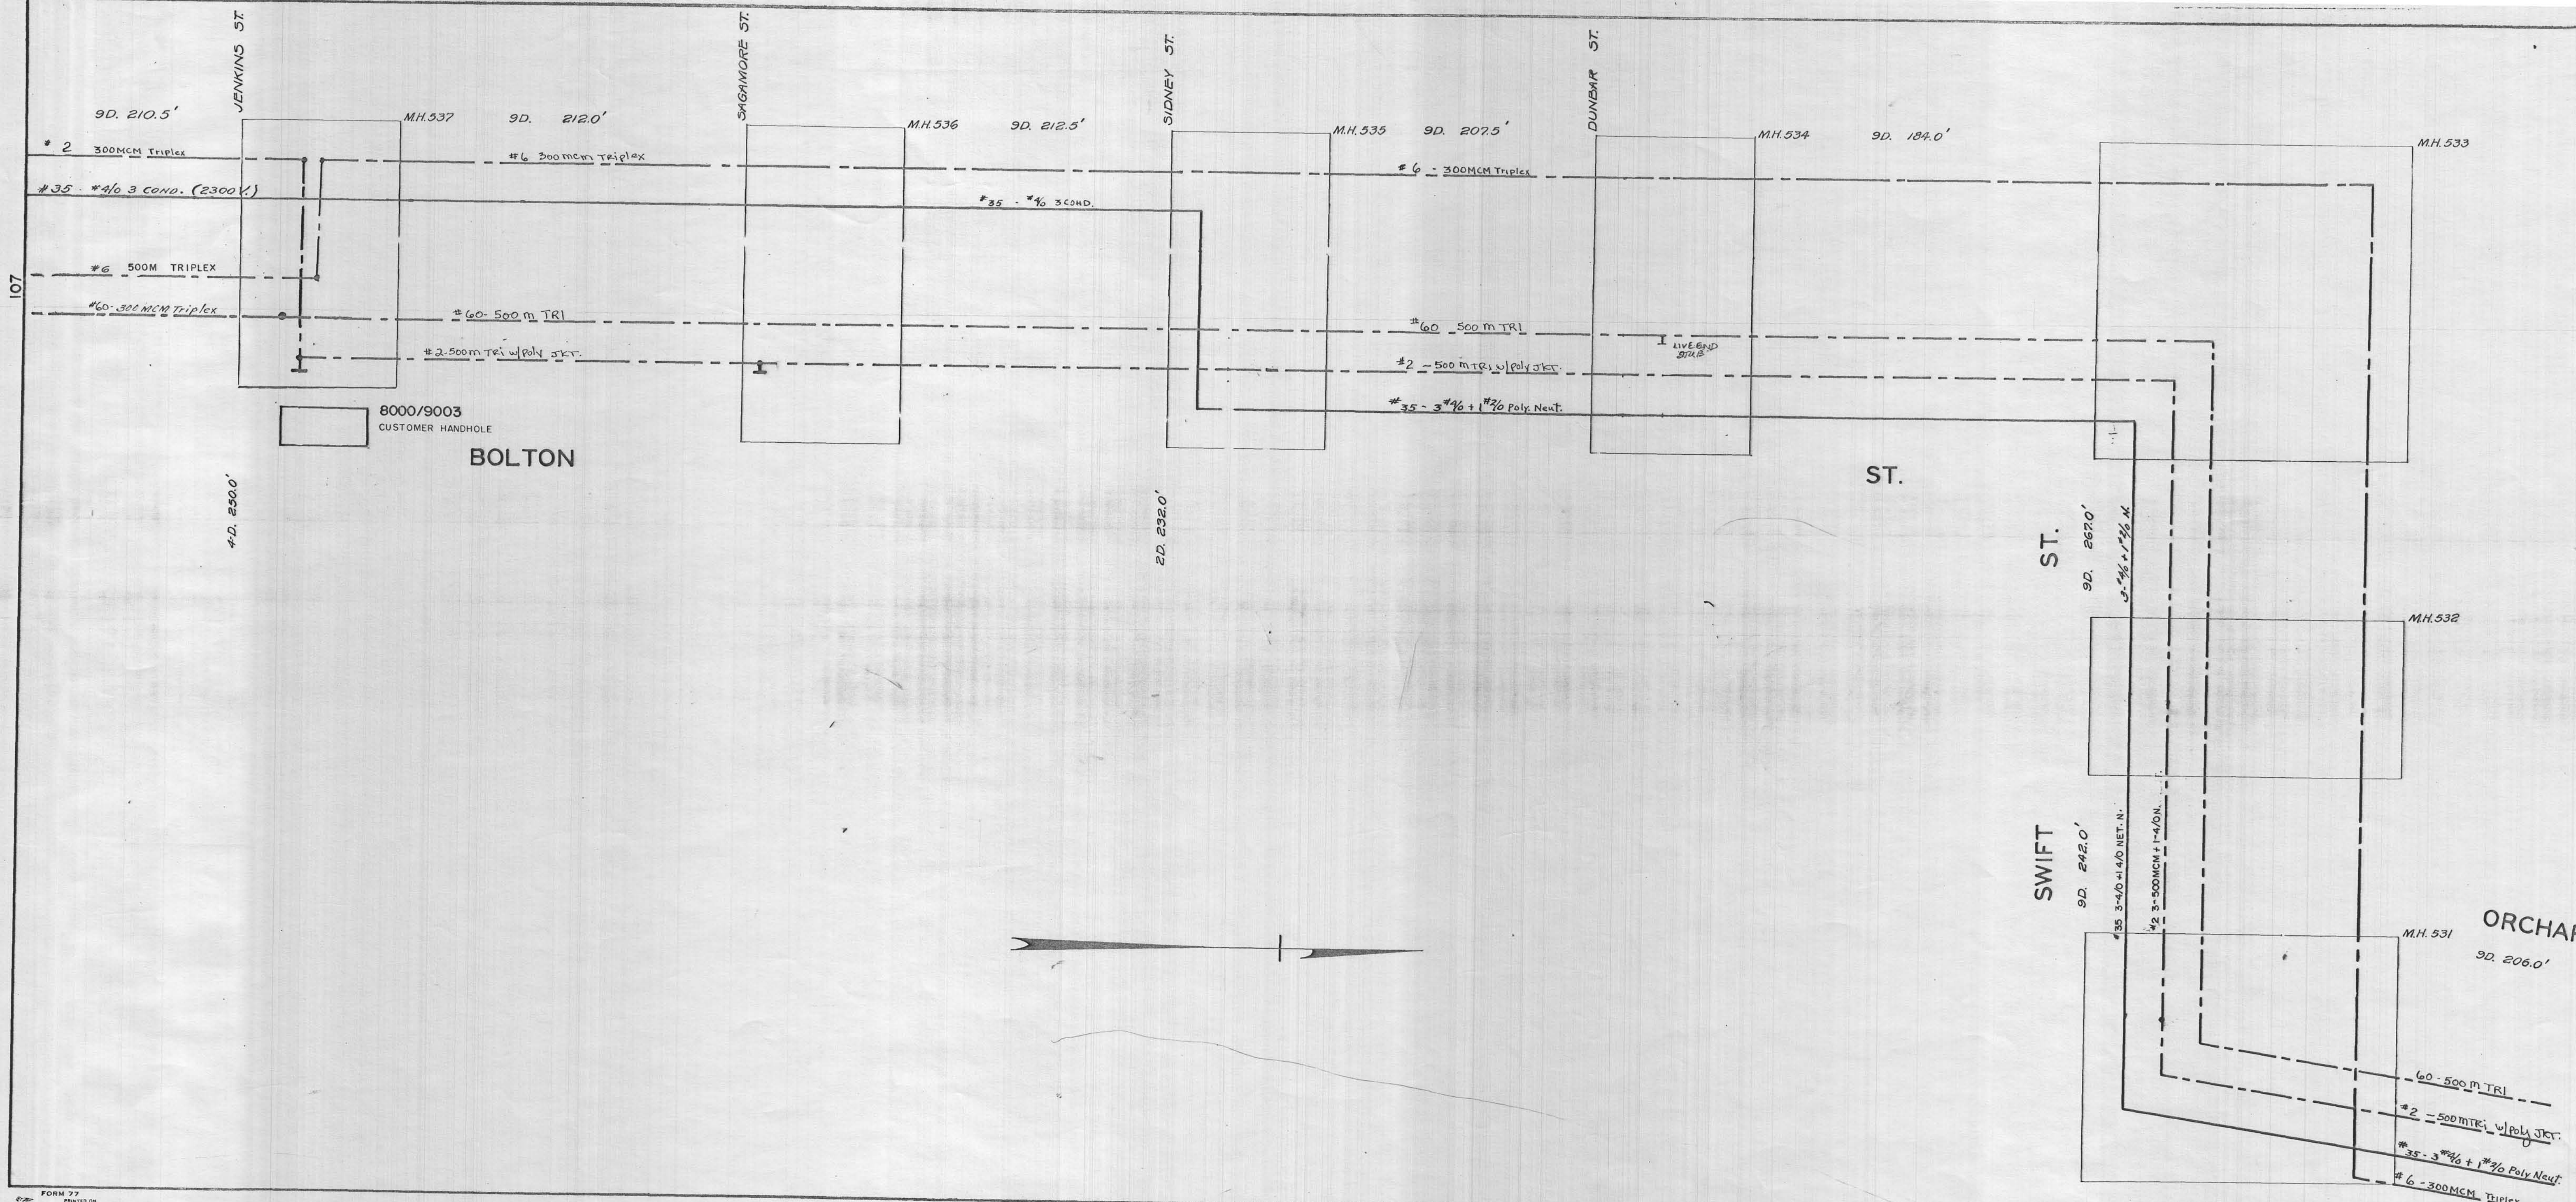

SHEET No. 106	
N. B. G. & E. L. CO. CABLE RECORD	
IN EFFECT	1-20-32
CORRECTED	
CODE	
CABLES	
SECONDARY	2200-4400V. _____
STREET LIGHT	13,200V. _____
POTHEAD	_____
STREET LIGHT	_____
OIL SWITCH	_____
OIL CUTOUT	_____

SEE SHEET 105

106

Rev: 6/7/00