


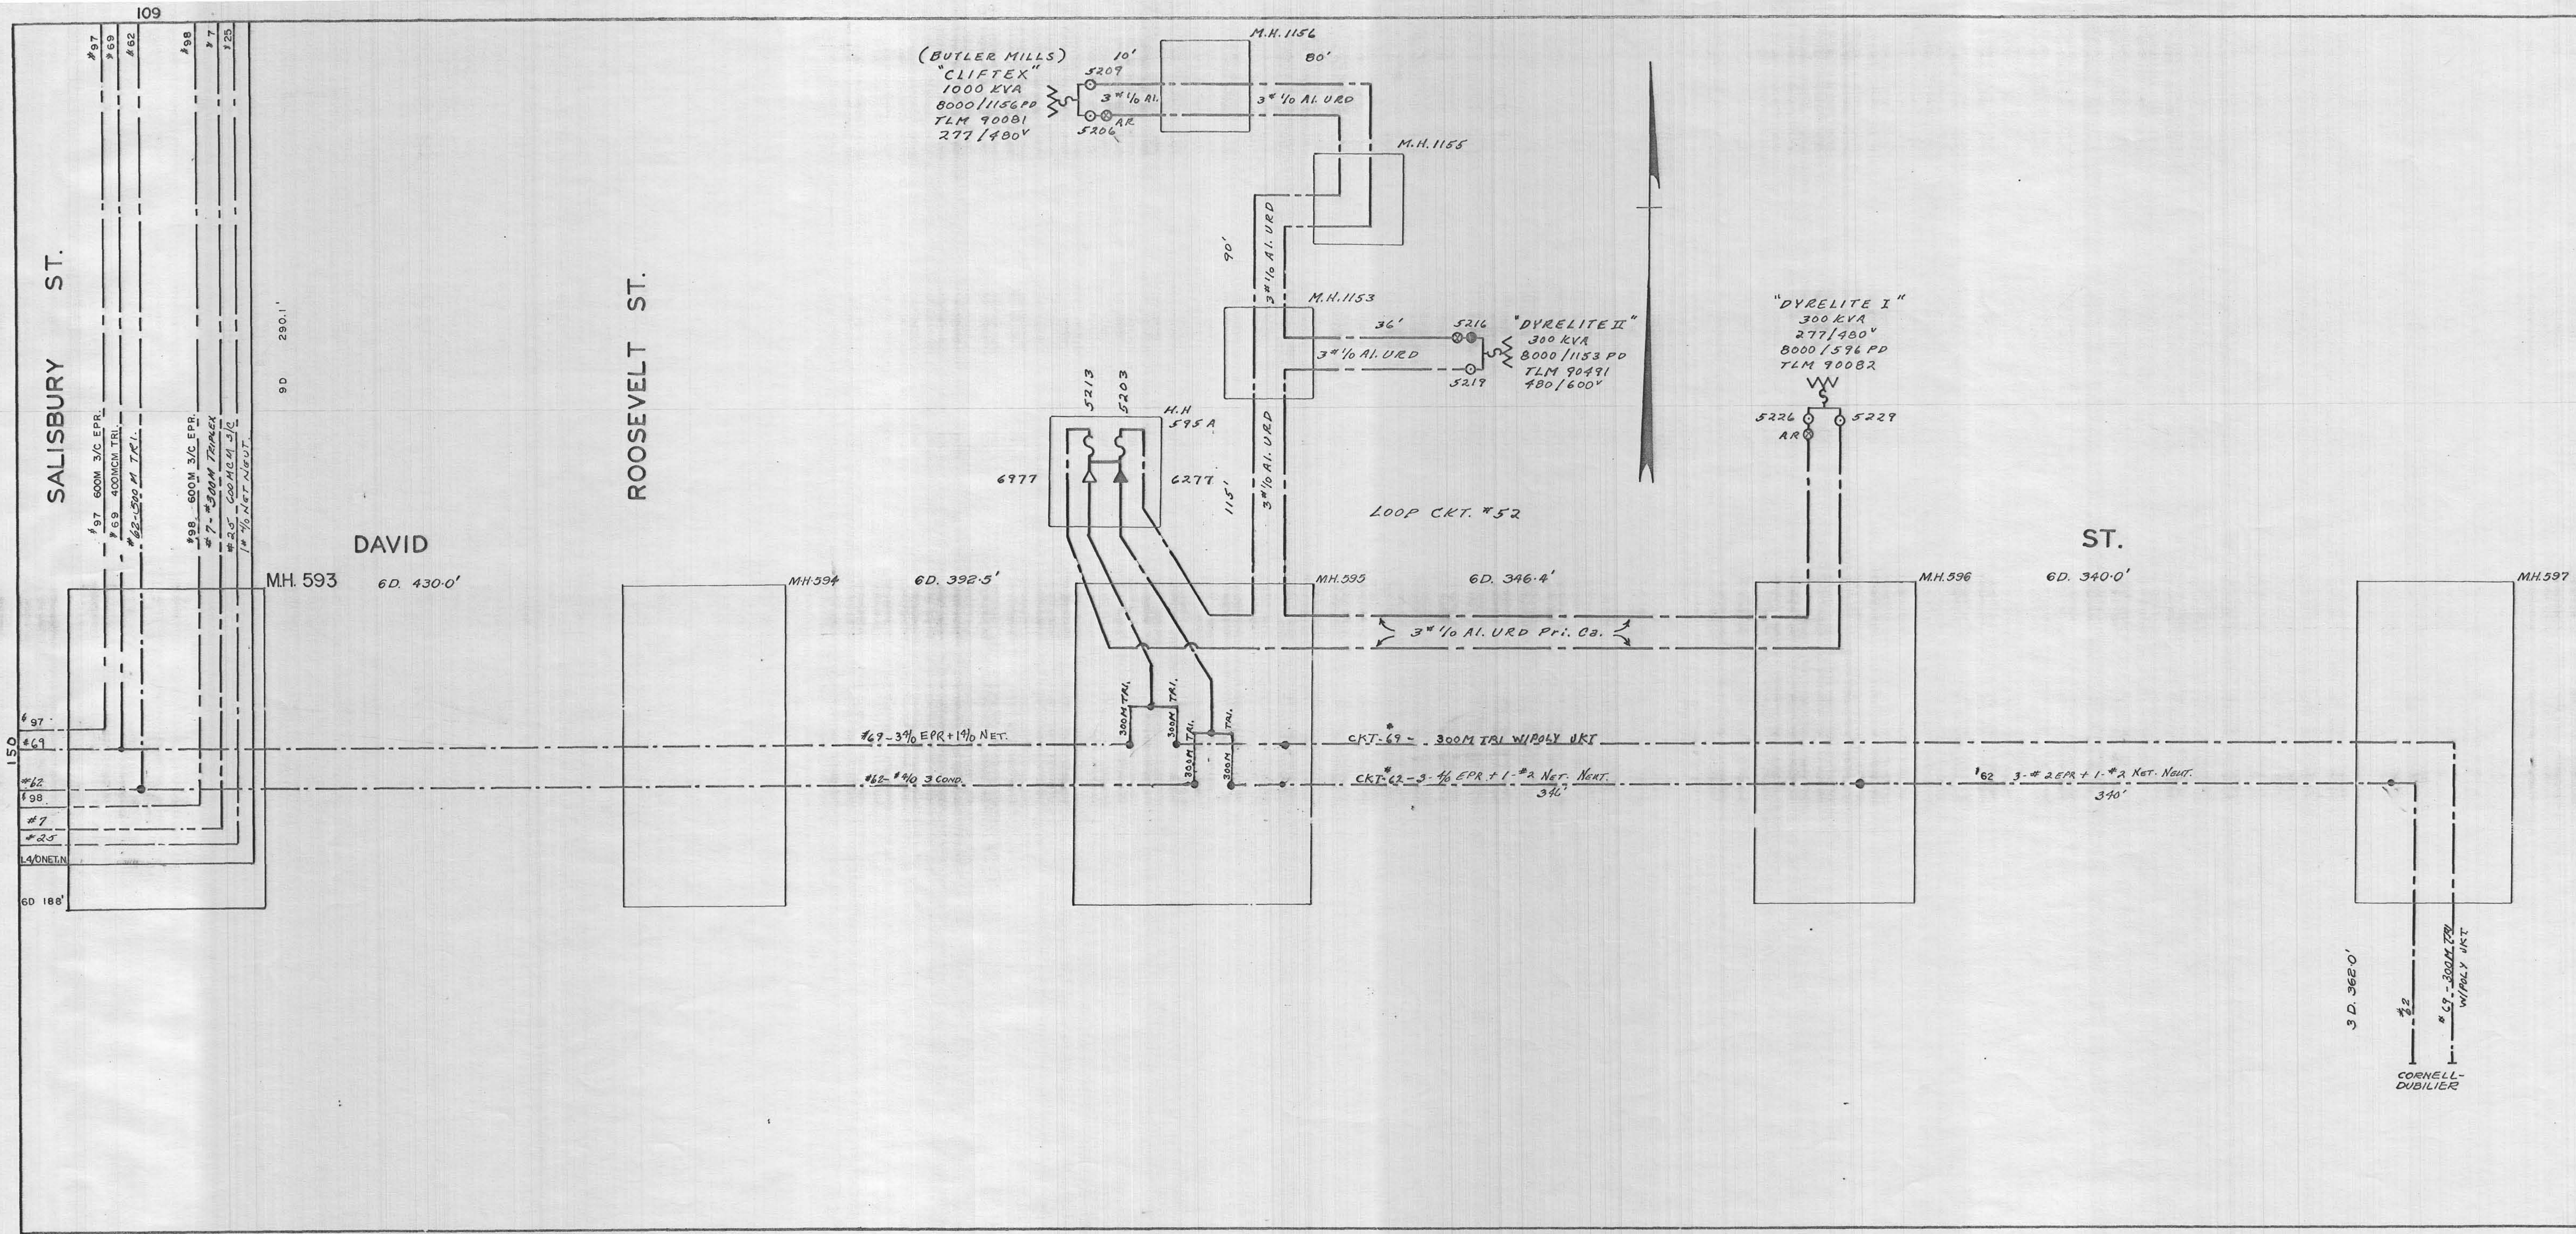

SHEET No. 110

N. B. G. & E. L. Co.
CABLE RECORD

IN EFFECT
CORRECTED

1-20-32

CODE

CABLES

SECONDARY
2200-4400V. ———
13,200V. - - - - -
STREET LIGHT

POTHEAD
STREET LIGHT
OIL SWITCH
OIL CUTOUT