


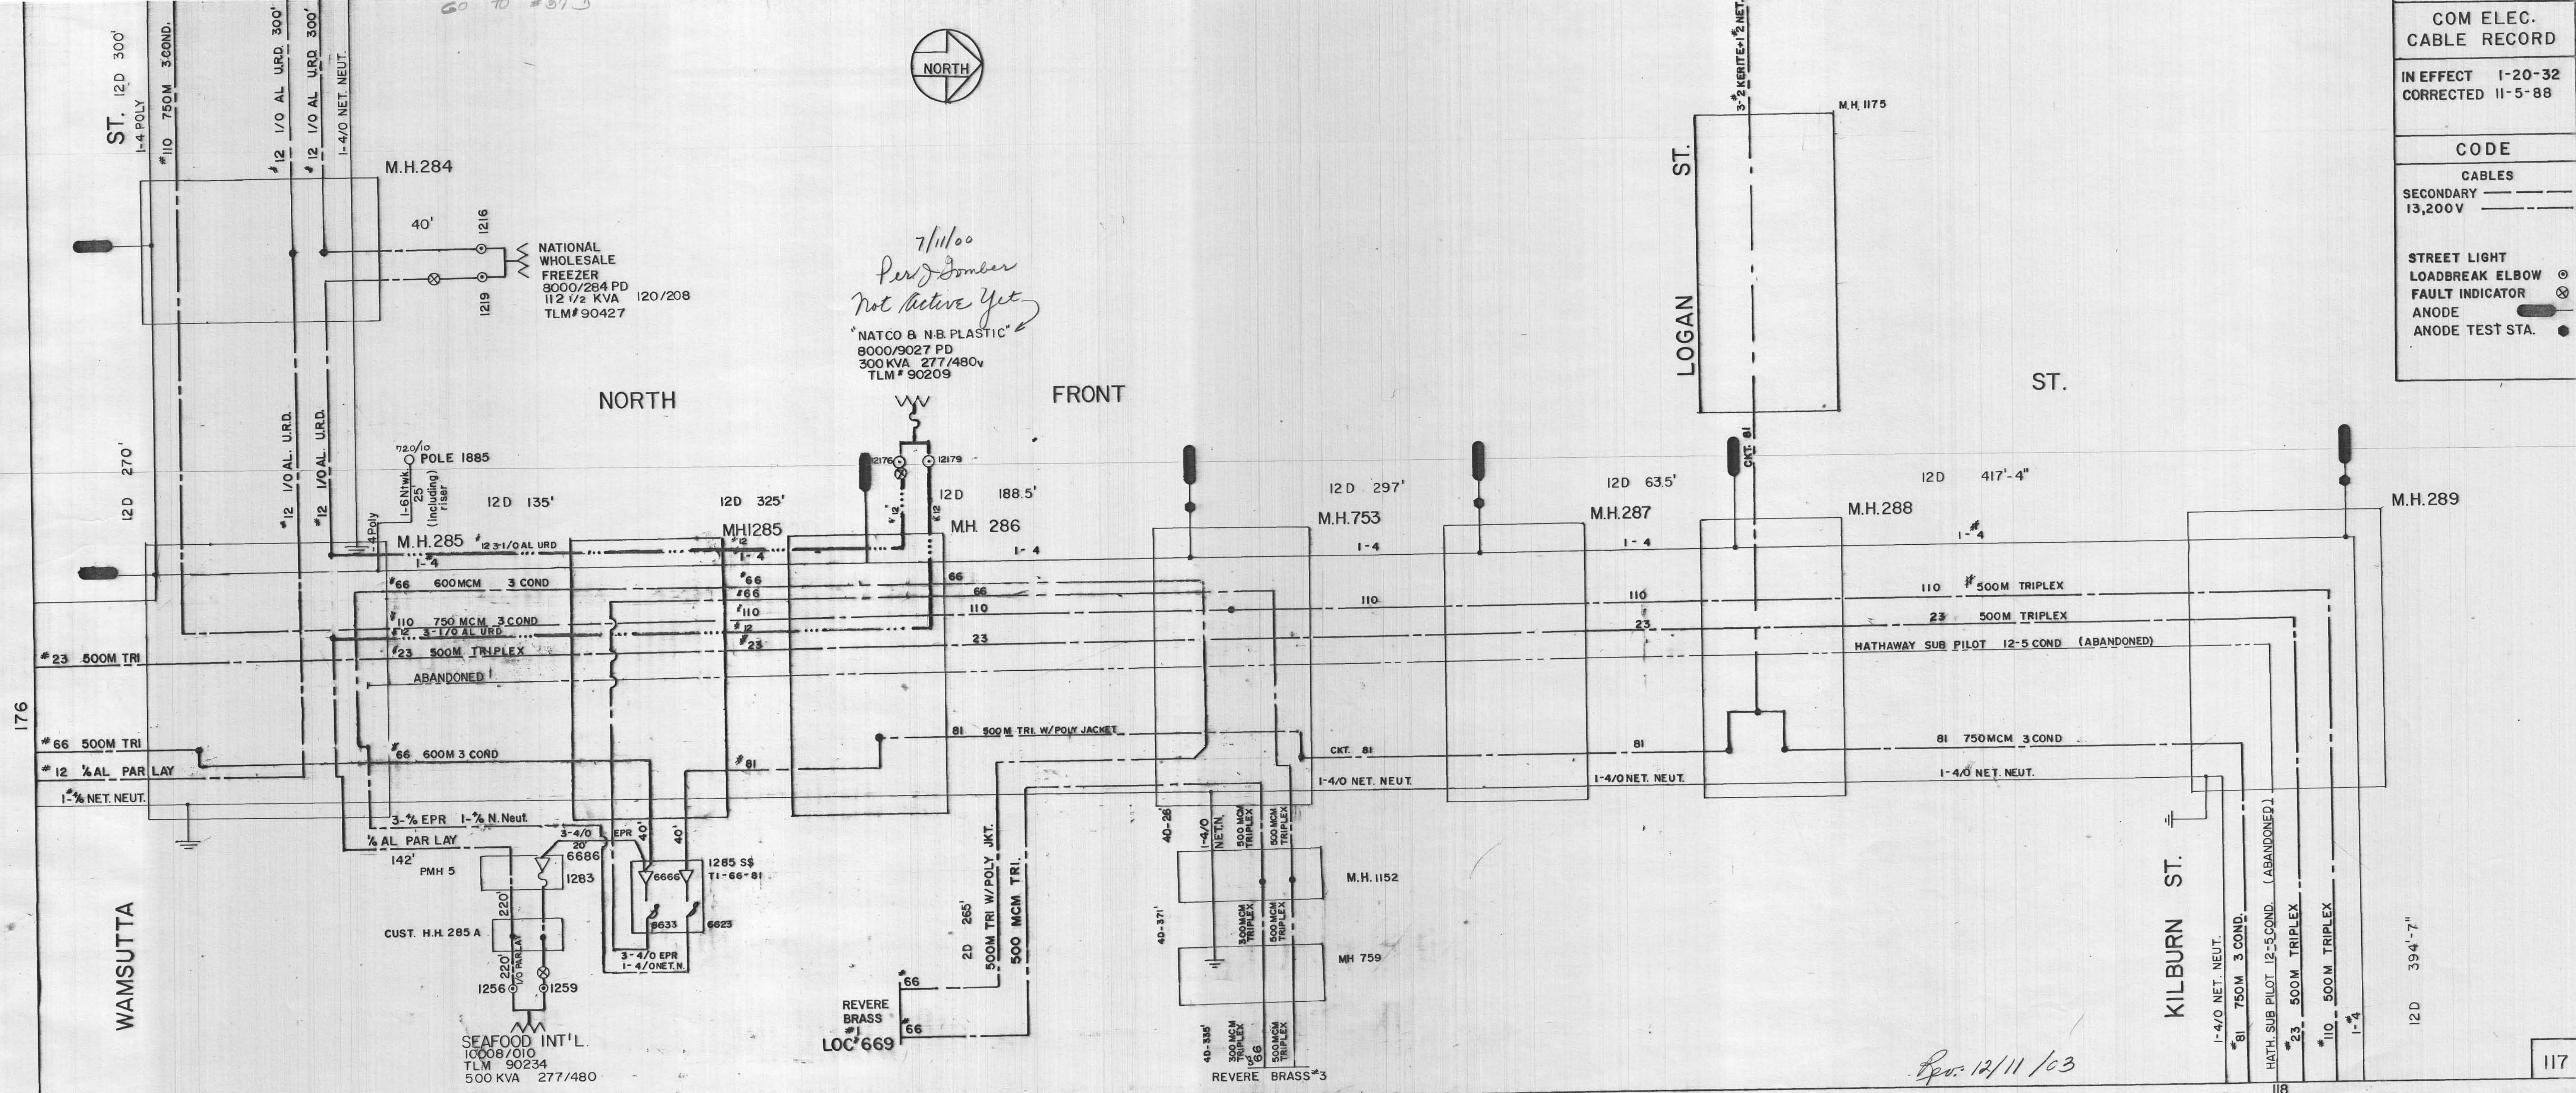

COM ELEC. CABLE RECORD	
IN EFFECT	1-20-32
CORRECTED	11-5-88
CODE	
CABLES	
SECONDARY	-----
13,200V	-----
STREET LIGHT	
LOADBREAK ELBOW	⊙
FAULT INDICATOR	⊗
ANODE	—
ANODE TEST STA.	●

Rev. 12/11/03