


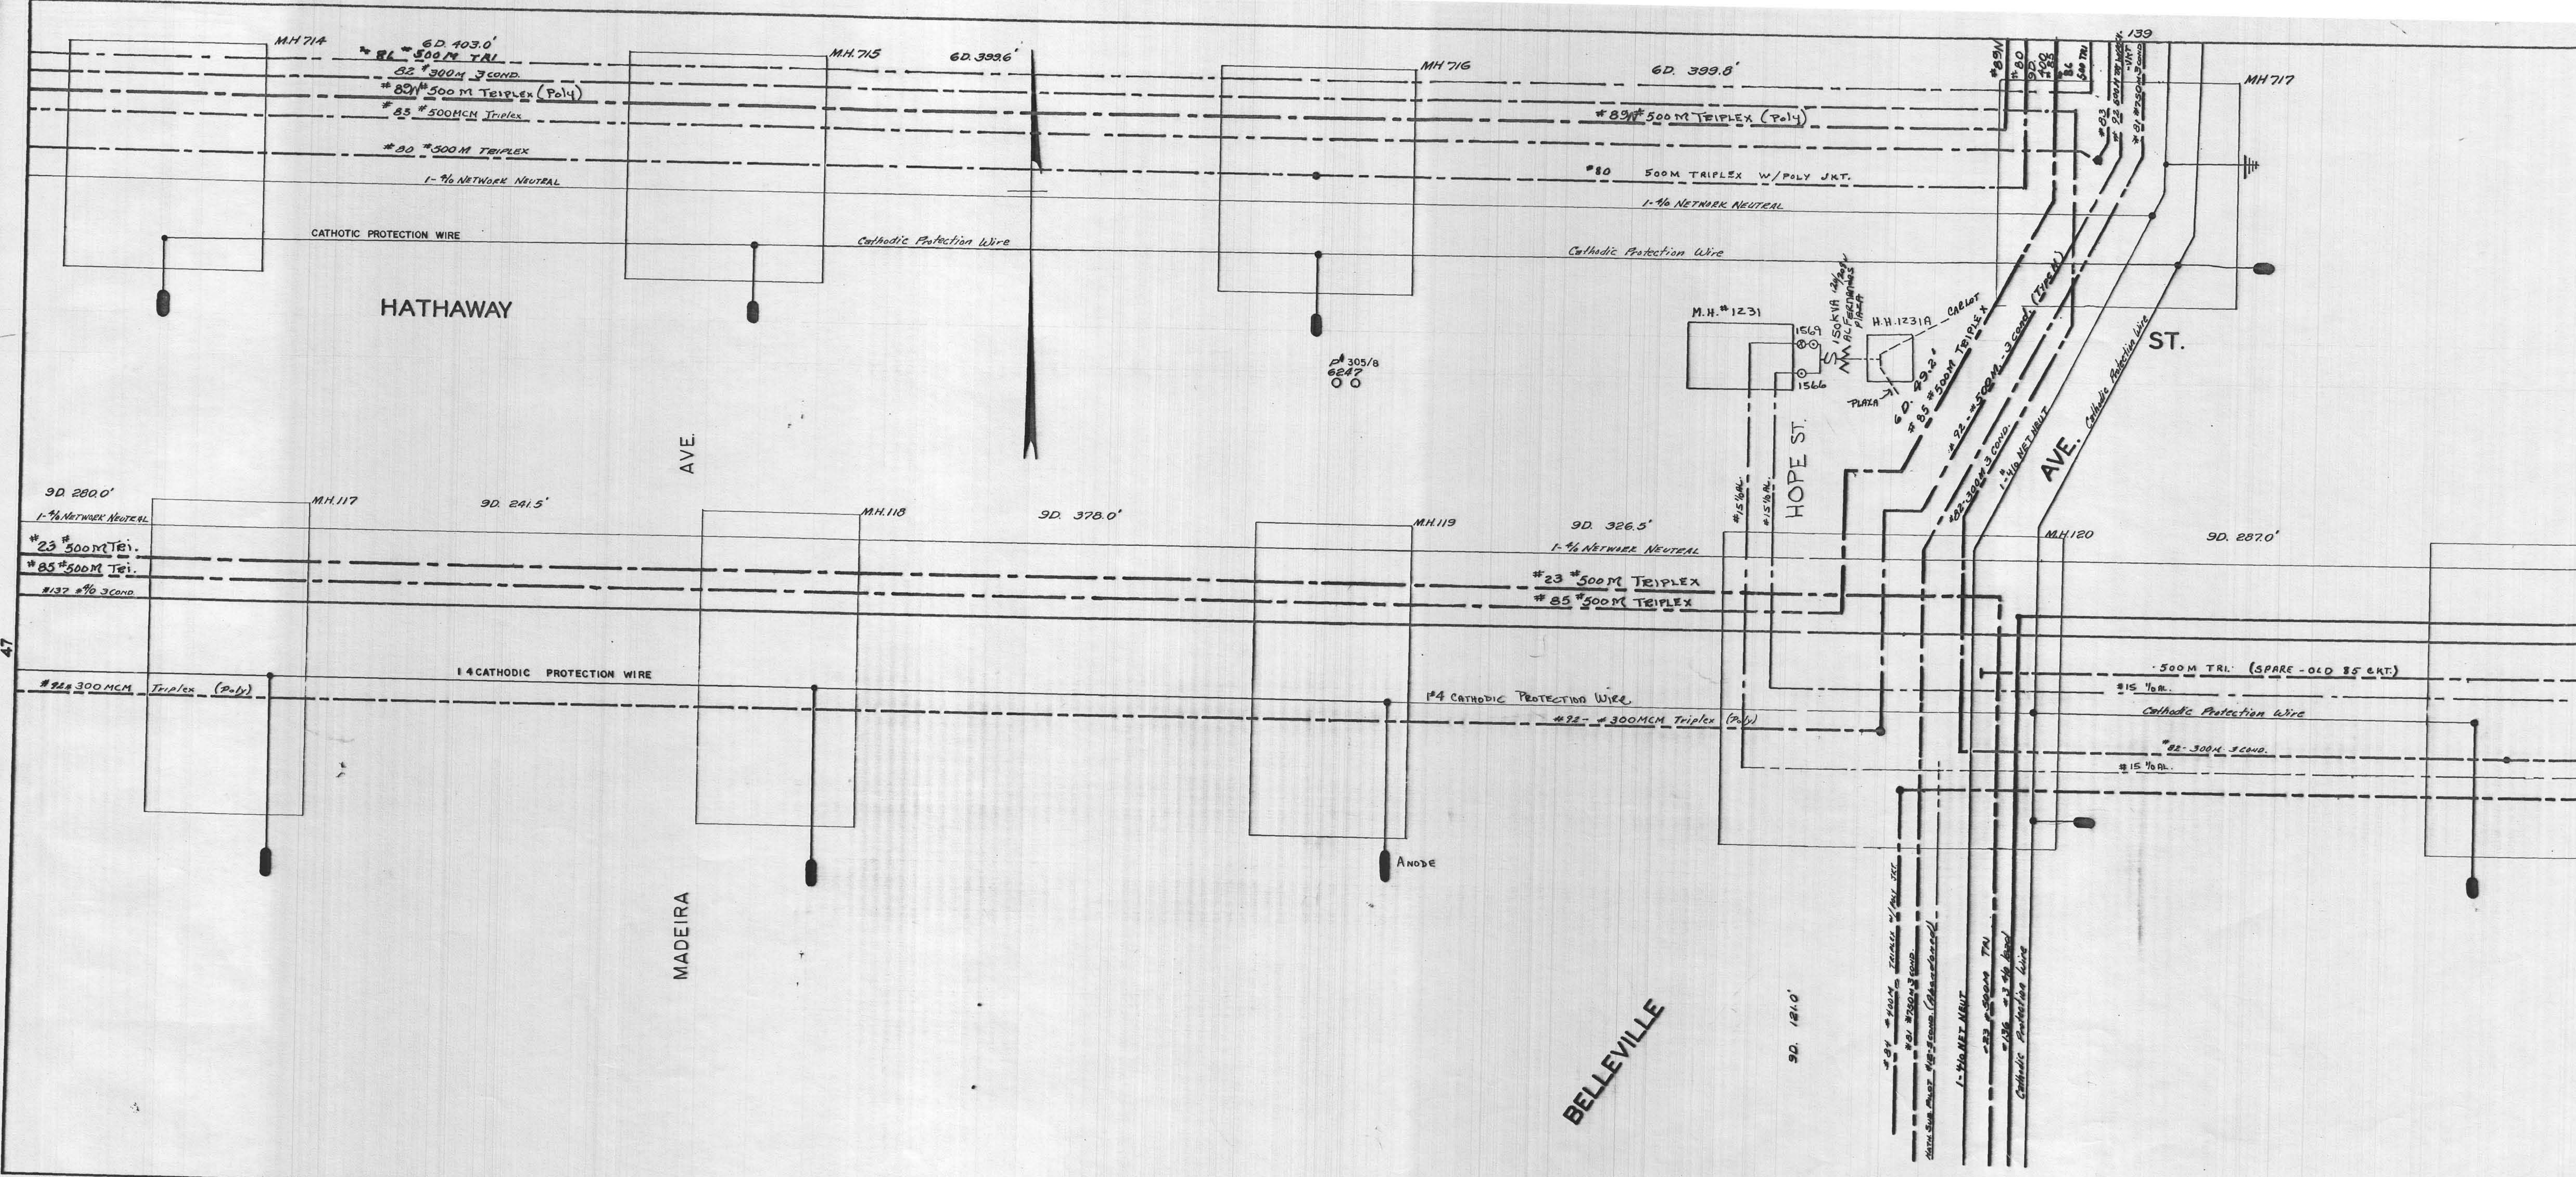

SHEET No. 121

N. B. G. & E. L. CO.
CABLE RECORD

IN EFFECT 1-20-32
CORRECTED

CODE

CABLES

SECONDARY

2200V.

13,200V.

STREET LIGHT

POTHEAD

STREET LIGHT

OIL SWITCH

OIL CUTOUT

M.H. 121	9D. 266.5
1-1/2 NETWORK NEUTRAL	
#136	#10 3 COND.
#137	#10 3 COND.
#85	500M TRI.
#15	1/2 AL.
#92	500M TRIPLEX
#15	1/2 AL.
#84	500M TRIPLEX

SEE SHEET 122