


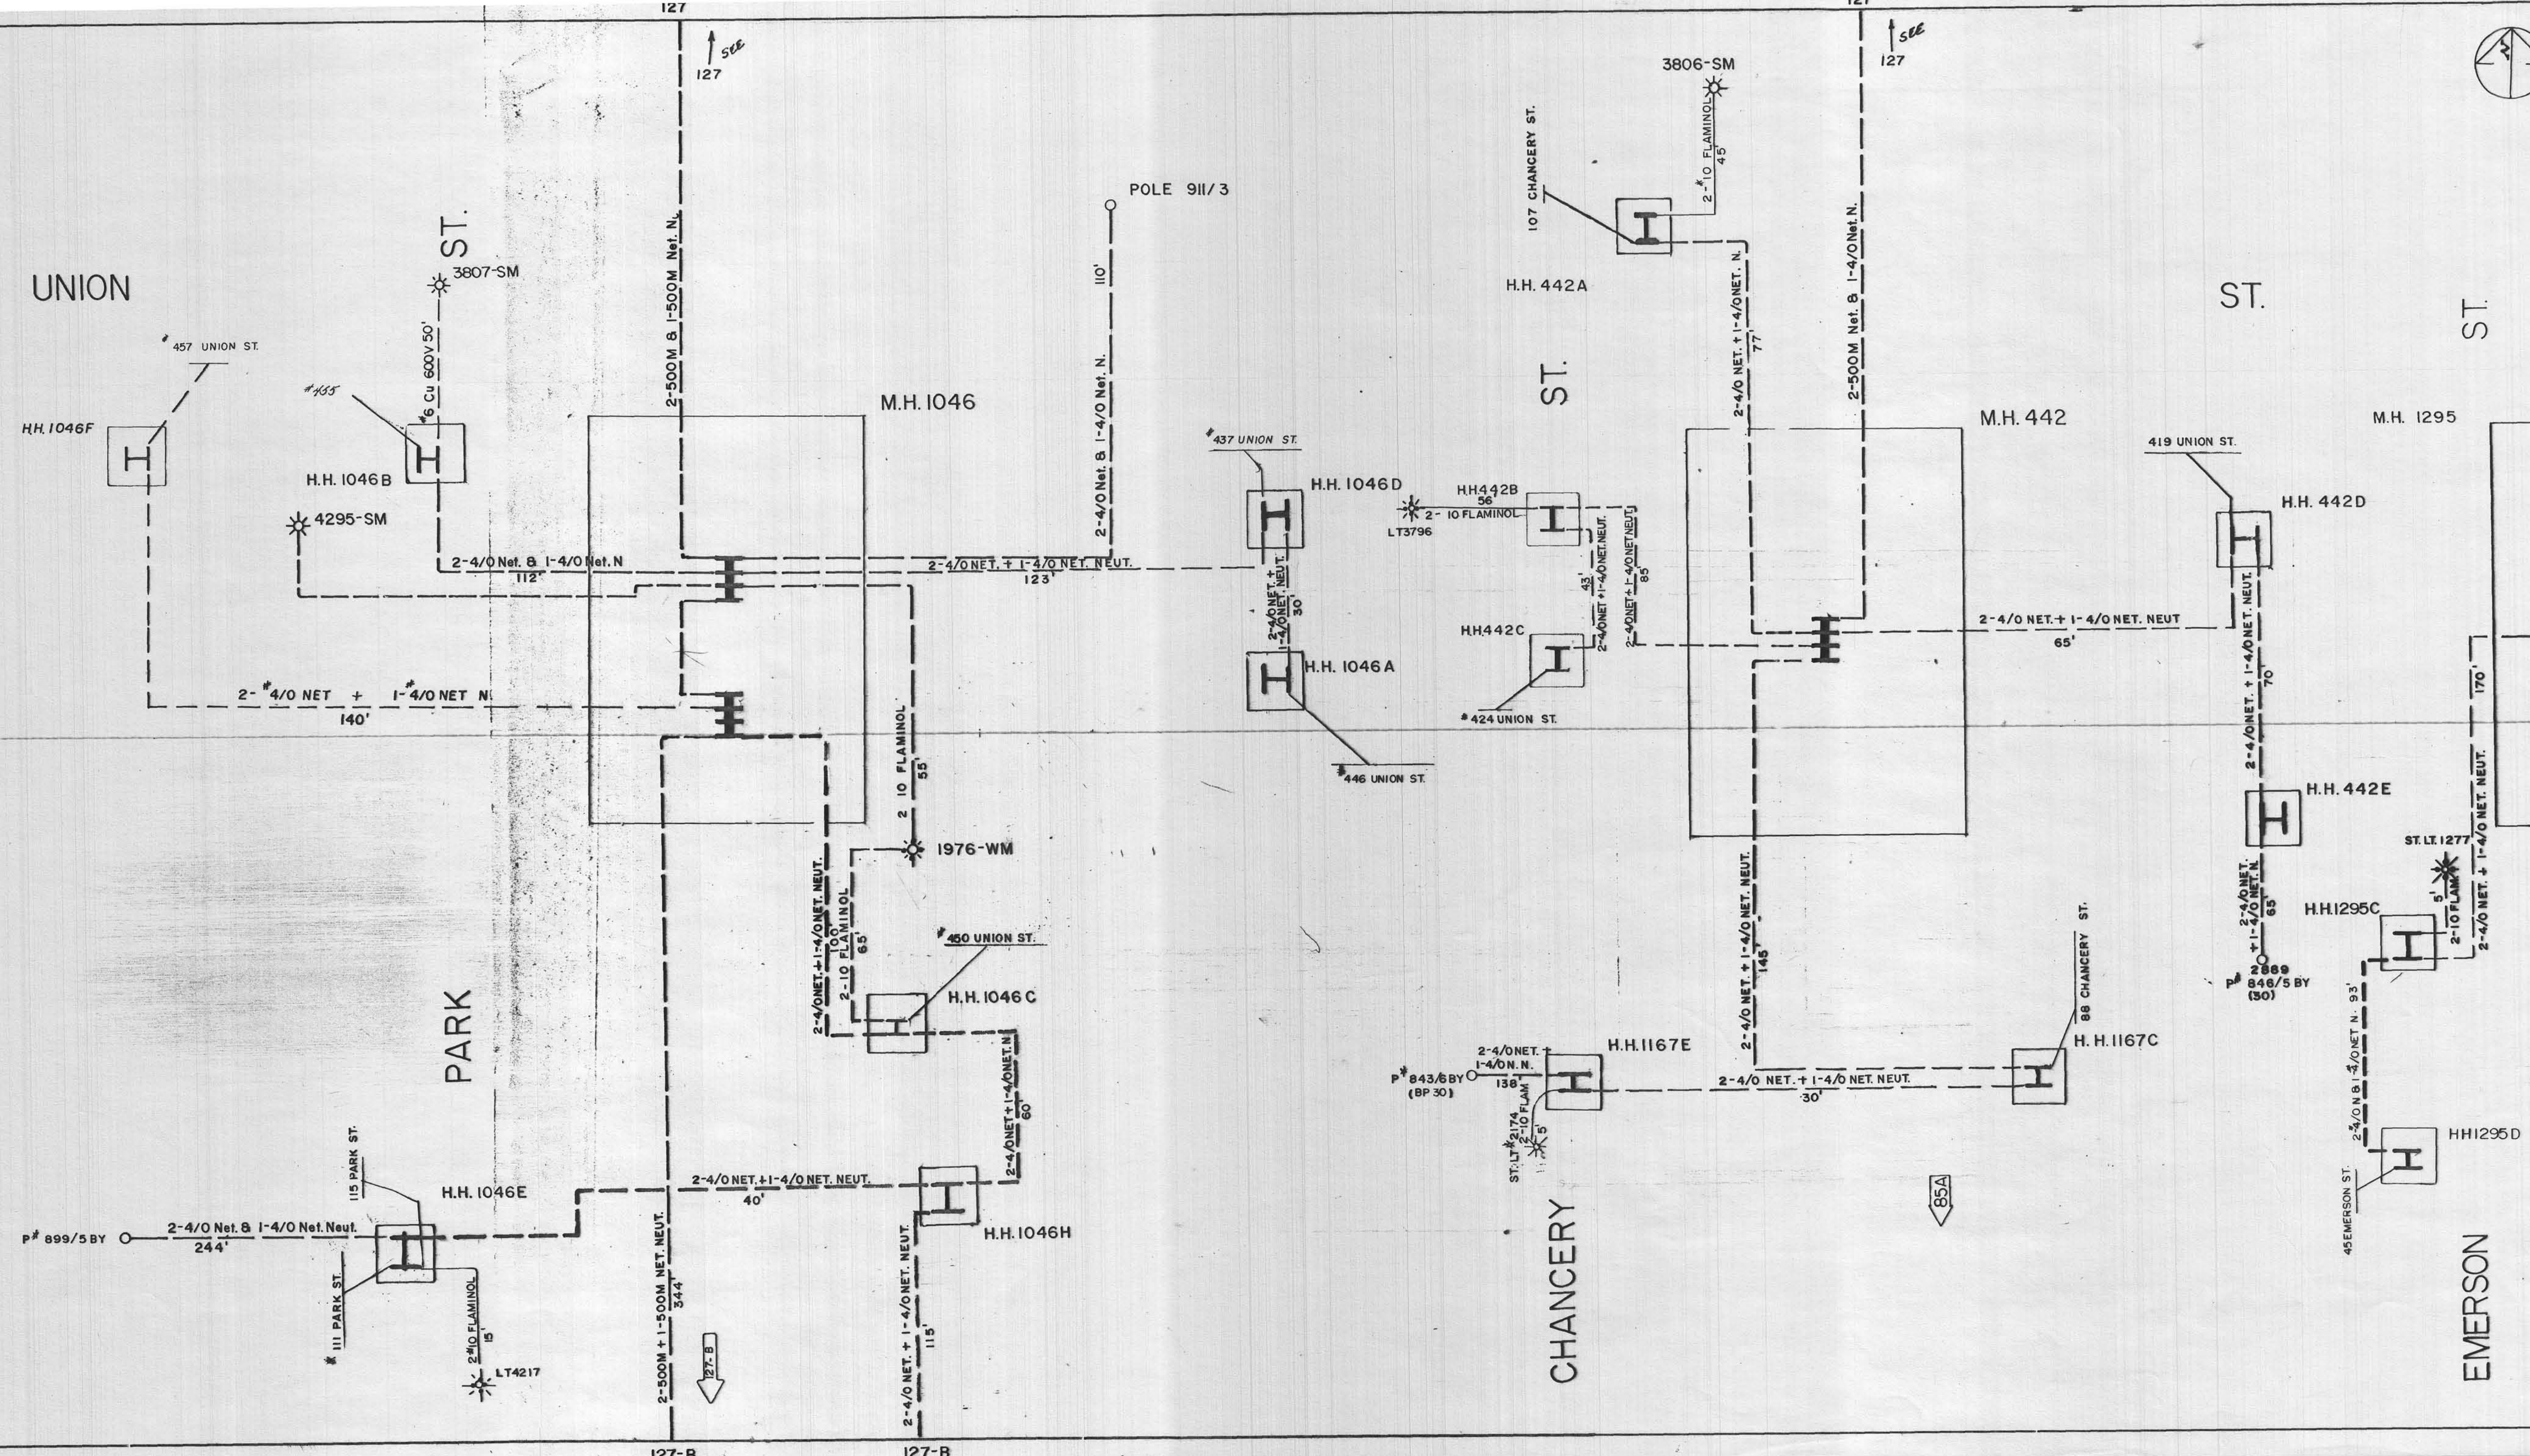

SHEET No. 127A

COM ELEC. CO.
CABLE RECORD

IN EFFECT 10-30-91
CORRECTED

CODE

CABLES
SECONDARY
120/240V

STREET LIGHT

2-4/0 NET. + 1-4/0 NET. NEUT.
80'
2-500M + 1-500M NET. N.
250'

Rev 4/16/03