


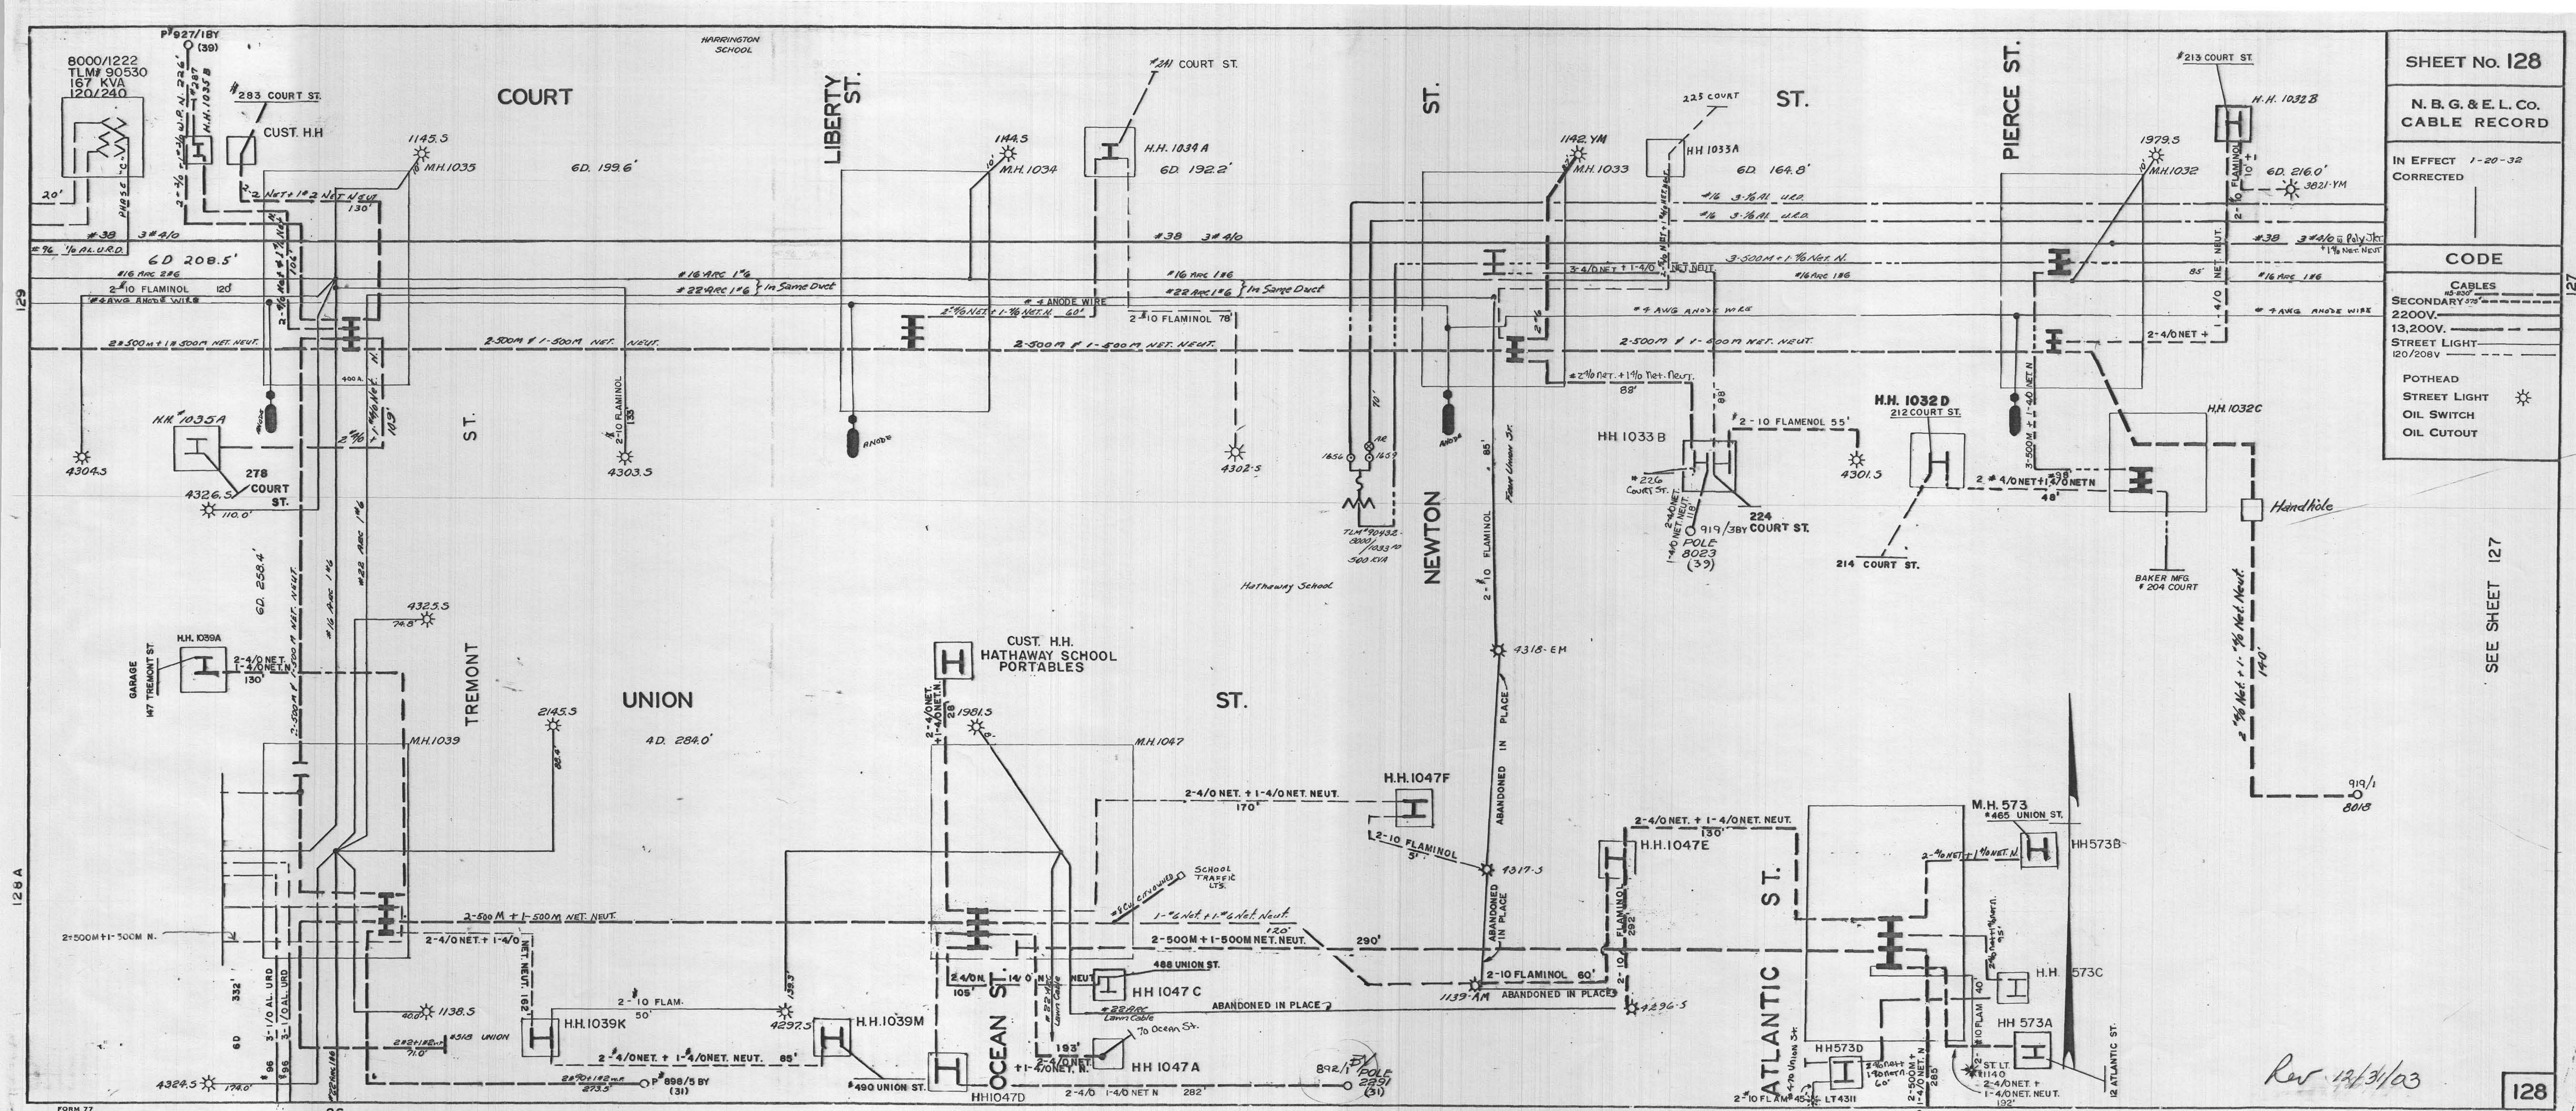

SHEET No. 128

N. B. G. & E. L. CO.
CABLE RECORD

IN EFFECT 1-20-32
CORRECTED

CODE

CABLES
SECONDARY 375' 2200V.
13,200V.
STREET LIGHT
120/208V

POTHEAD
STREET LIGHT
OIL SWITCH
OIL CUTOUT

SEE SHEET 127

Rev 12/3/03