


POPE'S ISLAND HARBOR DEVELOPMENT

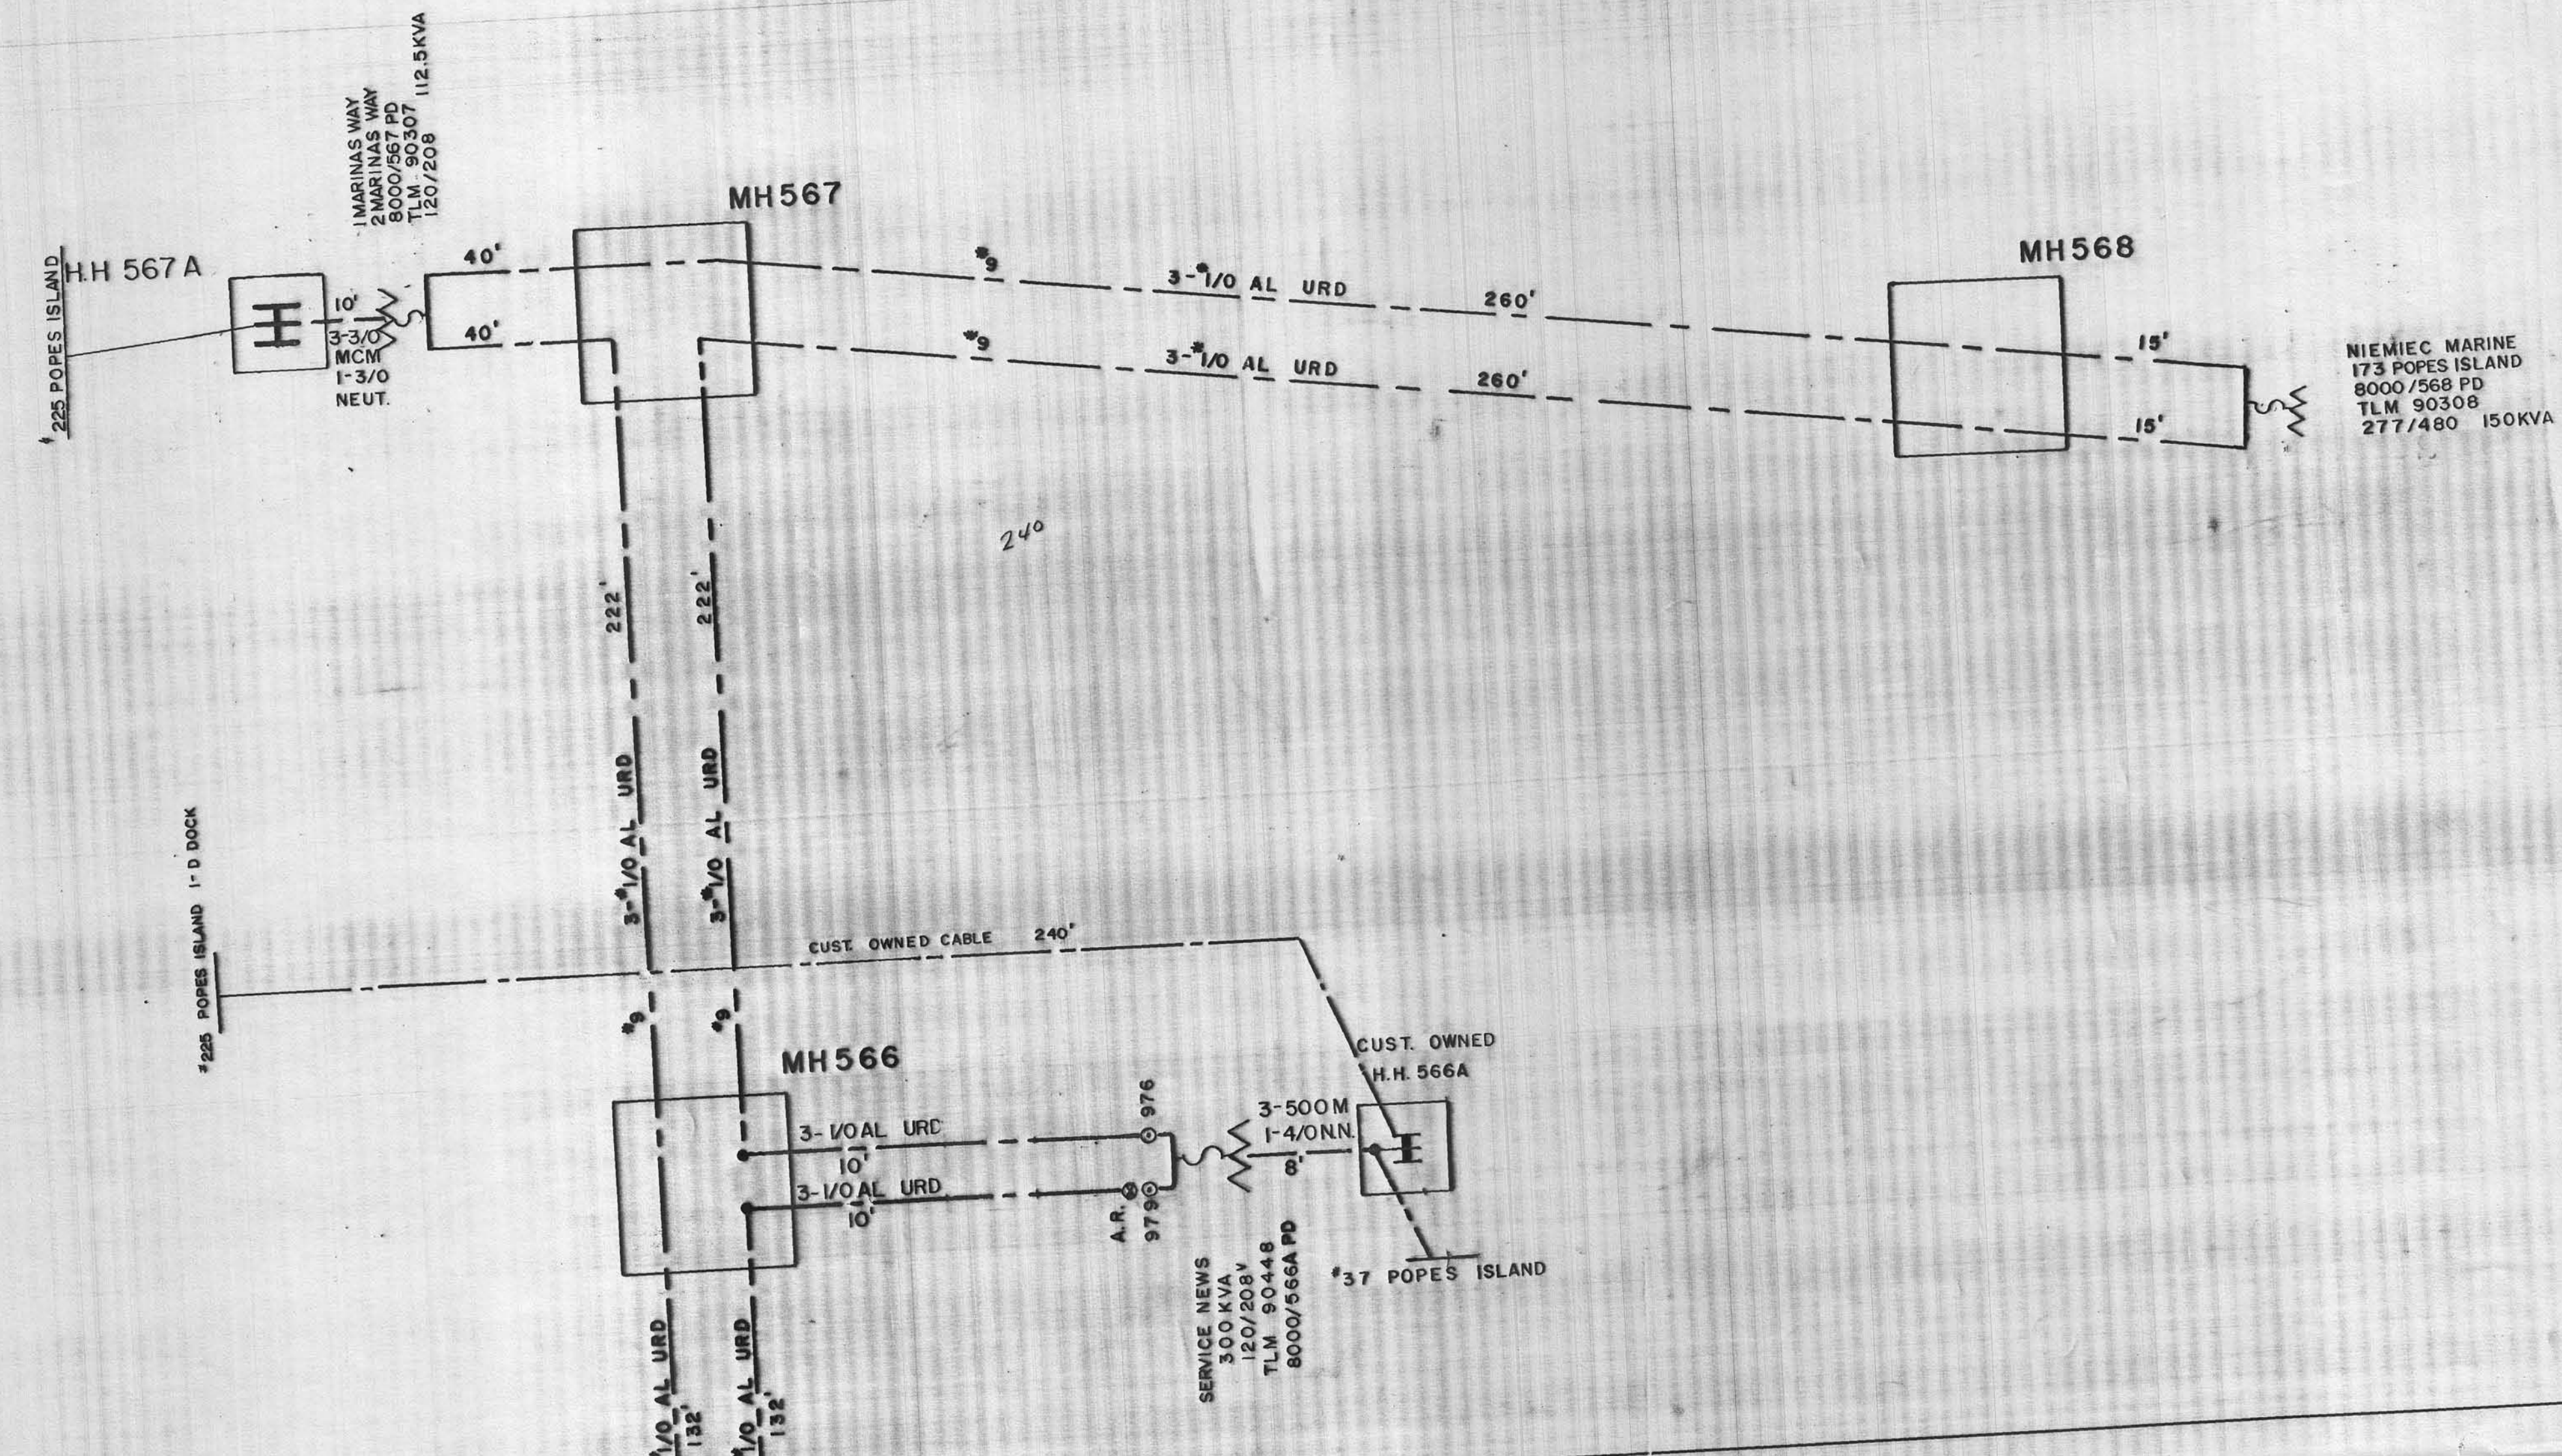

SHEET No. 131-A
COMMONWEALTH ELECTRIC CO.
CODE
CABLES
PRIMARY
2200V _____
13,200V _____
SECONDARY
120/208V _____
120/240V _____
277/480V _____



REV. 9/12/02

131-A