


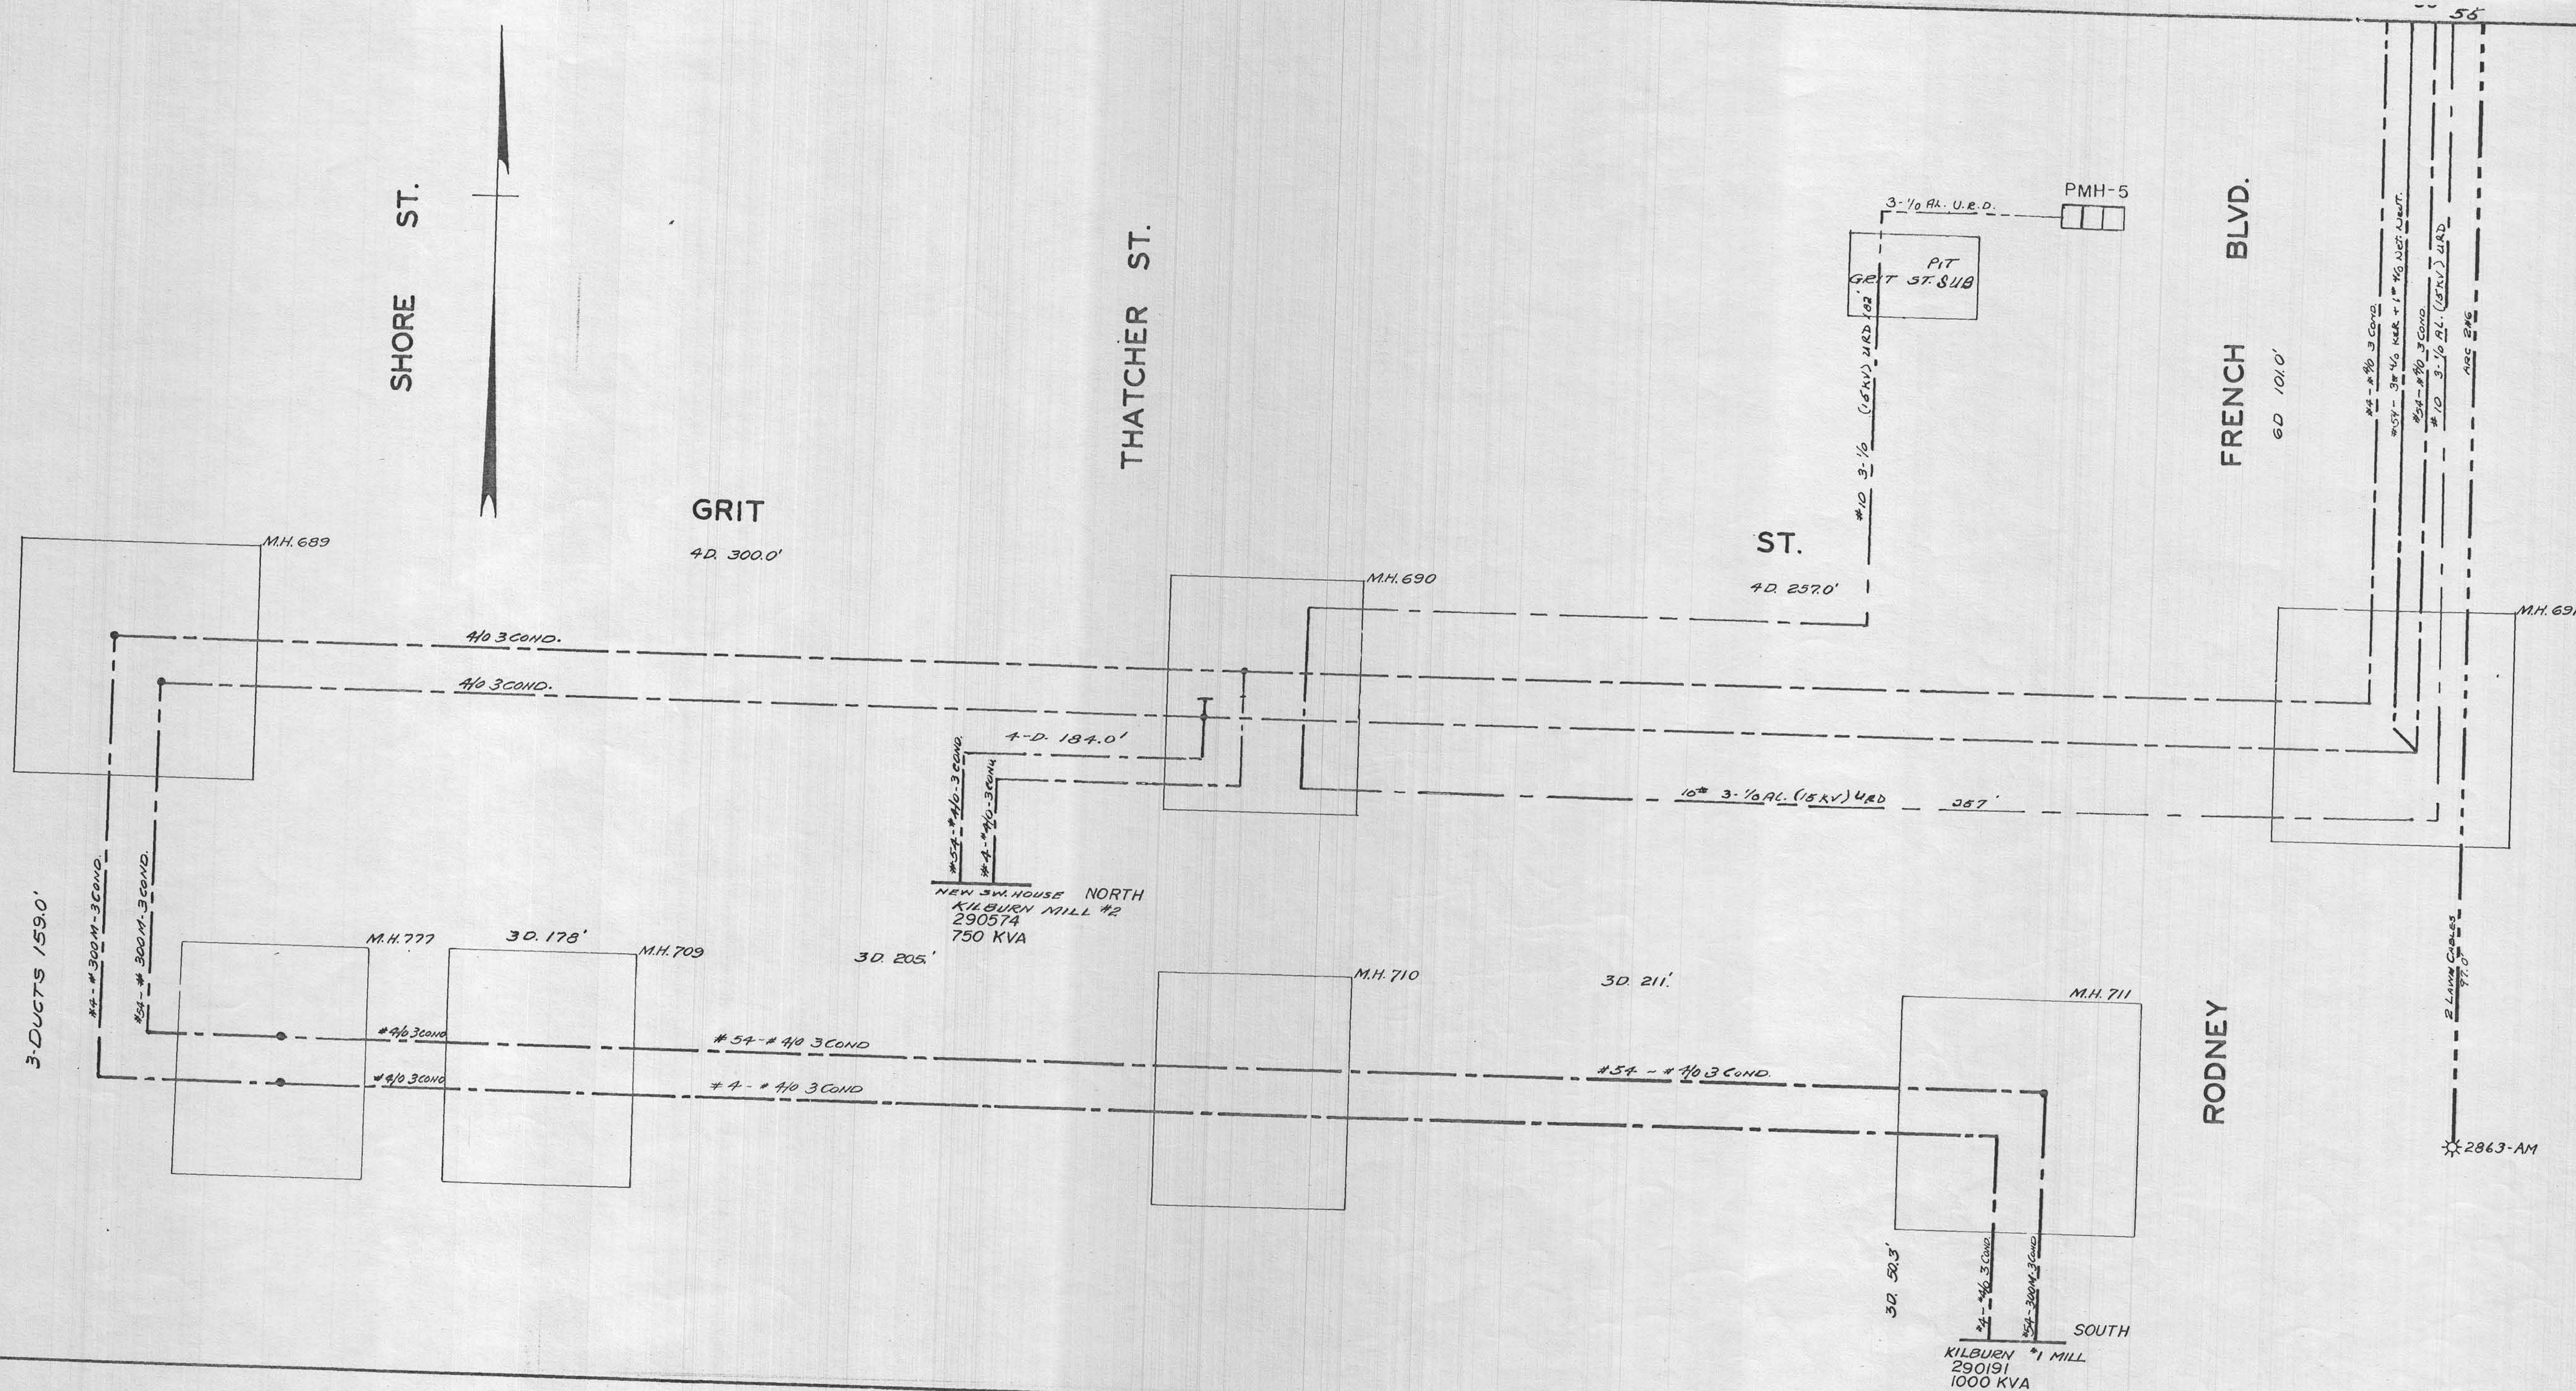

SHEET No. 133

N. B. G. & E. L. Co.
CABLE RECORD

IN EFFECT
CORRECTED
12-17-58
7-16-68
7-12-73

CODE

CABLES:
SECONDARY 120-200V
2200-4400V.
13,200V.
STREET LIGHT

POTHEAD
STREET LIGHT
OIL SWITCH
OIL CUTOUT