

TINKHAM ST.

WHITMAN ST.

BELLEVILLE RD.

BELLEVILLE

AVENUE

SHEET No. 139


N. B. G. & E. L. CO.
CABLE RECORD

IN EFFECT 10-22-40
CORRECTED 1-13-47
2-24-48

CODE

CABLES
SECONDARY
2200-4400V.
13,200V. _____
STREET LIGHT

POTHEAD
STREET LIGHT
OIL SWITCH
OIL CUTOUT

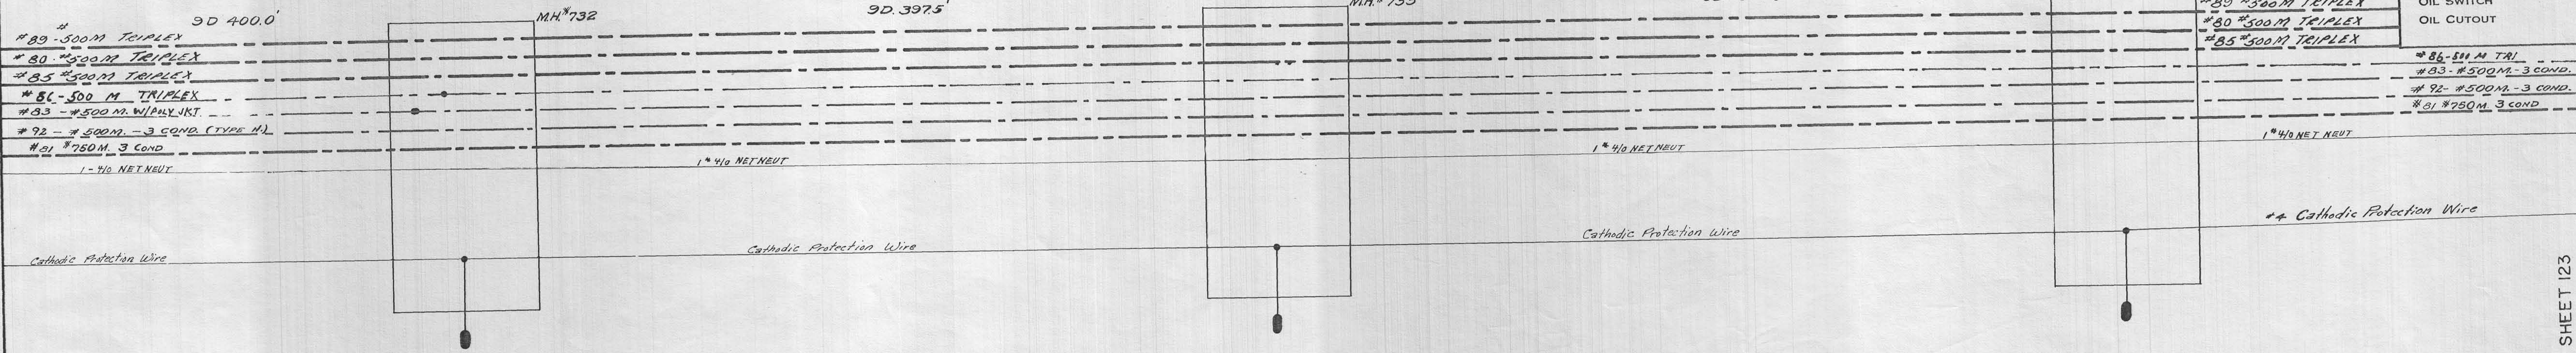

SEE SHEET 123