


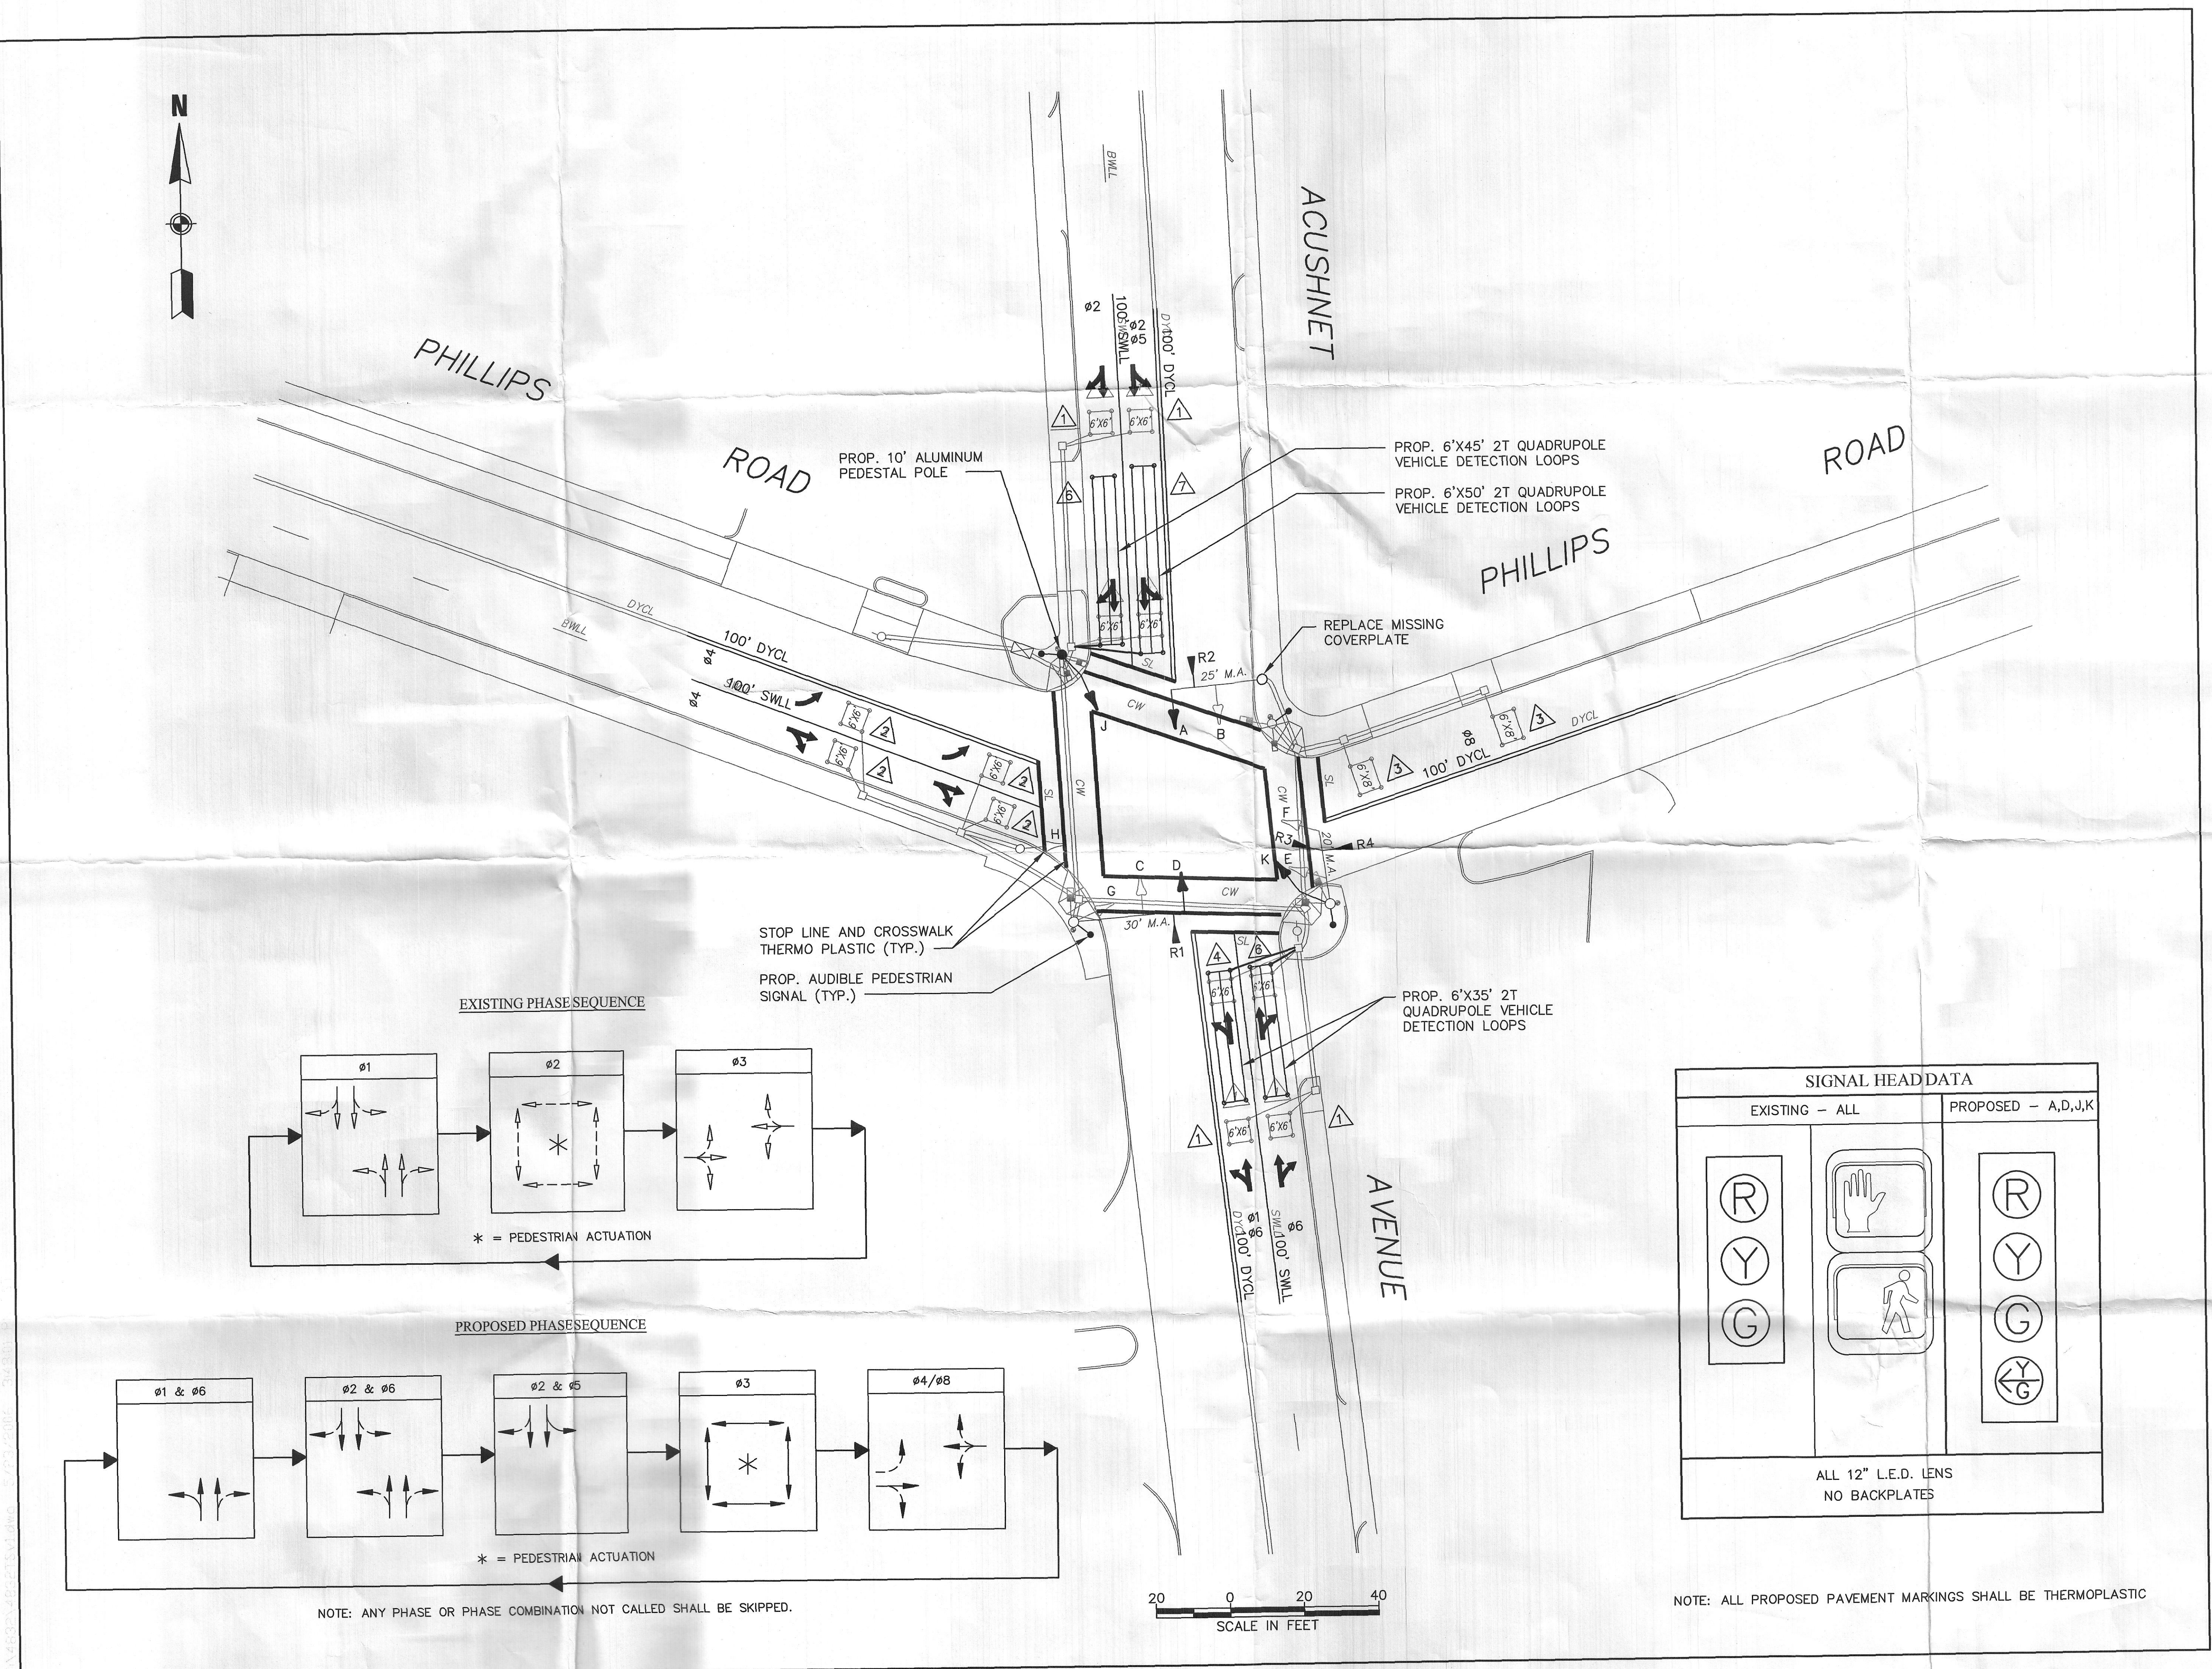

PROJECT TITLE
Walgreens

New Bedford,
Massachusetts

PREPARED FOR
Mark Investment, Inc.

Newton,
Massachusetts

VAI *Vannasco & Associates, Inc.*
Transportation Engineers & Planners

ANDOVER, MASSACHUSETTS
10 N.E. BUSINESS CENTER DRIVE
ANDOVER, MA 01810-1066
TEL: (978) 474-8800
FAX: (978) 688-6508

FORT MYERS, FLORIDA
12730 NEW BRITTANY BLVD., SUITE 600
FORT MYERS, FL 33907
TEL: (239) 437-4601
FAX: (239) 437-4636

DESIGNED BY	AJD
DRAWN BY	GRU
CHECKED BY	FLD
DATE	MAY 2006
SCALE	1" = 20'
STAMP	

REVISIONS		
NO.	DESCRIPTION	DATE
DRAWING TITLE		

Signal Plan
Phillips Road at
Acushnet Avenue

Received
AUG 07 2007

Department of
Public Infrastructure

SHEET 1 OF 2	DRAWING NUMBER
JOB NO. 4832	1
CAD 4832TSM	

SIGNAL HEAD DATA		
EXISTING - ALL	PROPOSED - A,D,J,K	
Ⓡ Ⓨ ⓖ	Ⓡ Ⓨ ⓖ Ⓨ/ⓖ	Ⓡ Ⓨ ⓖ Ⓨ/ⓖ
ALL 12" L.E.D. LENS NO BACKPLATES		

NOTE: ALL PROPOSED PAVEMENT MARKINGS SHALL BE THERMOPLASTIC