




T:\4043\3\4043TSv3.dwg 5/25/2005 9:28:50 AM EDT

Copyright © 2004 by VAL. All Rights Reserved.

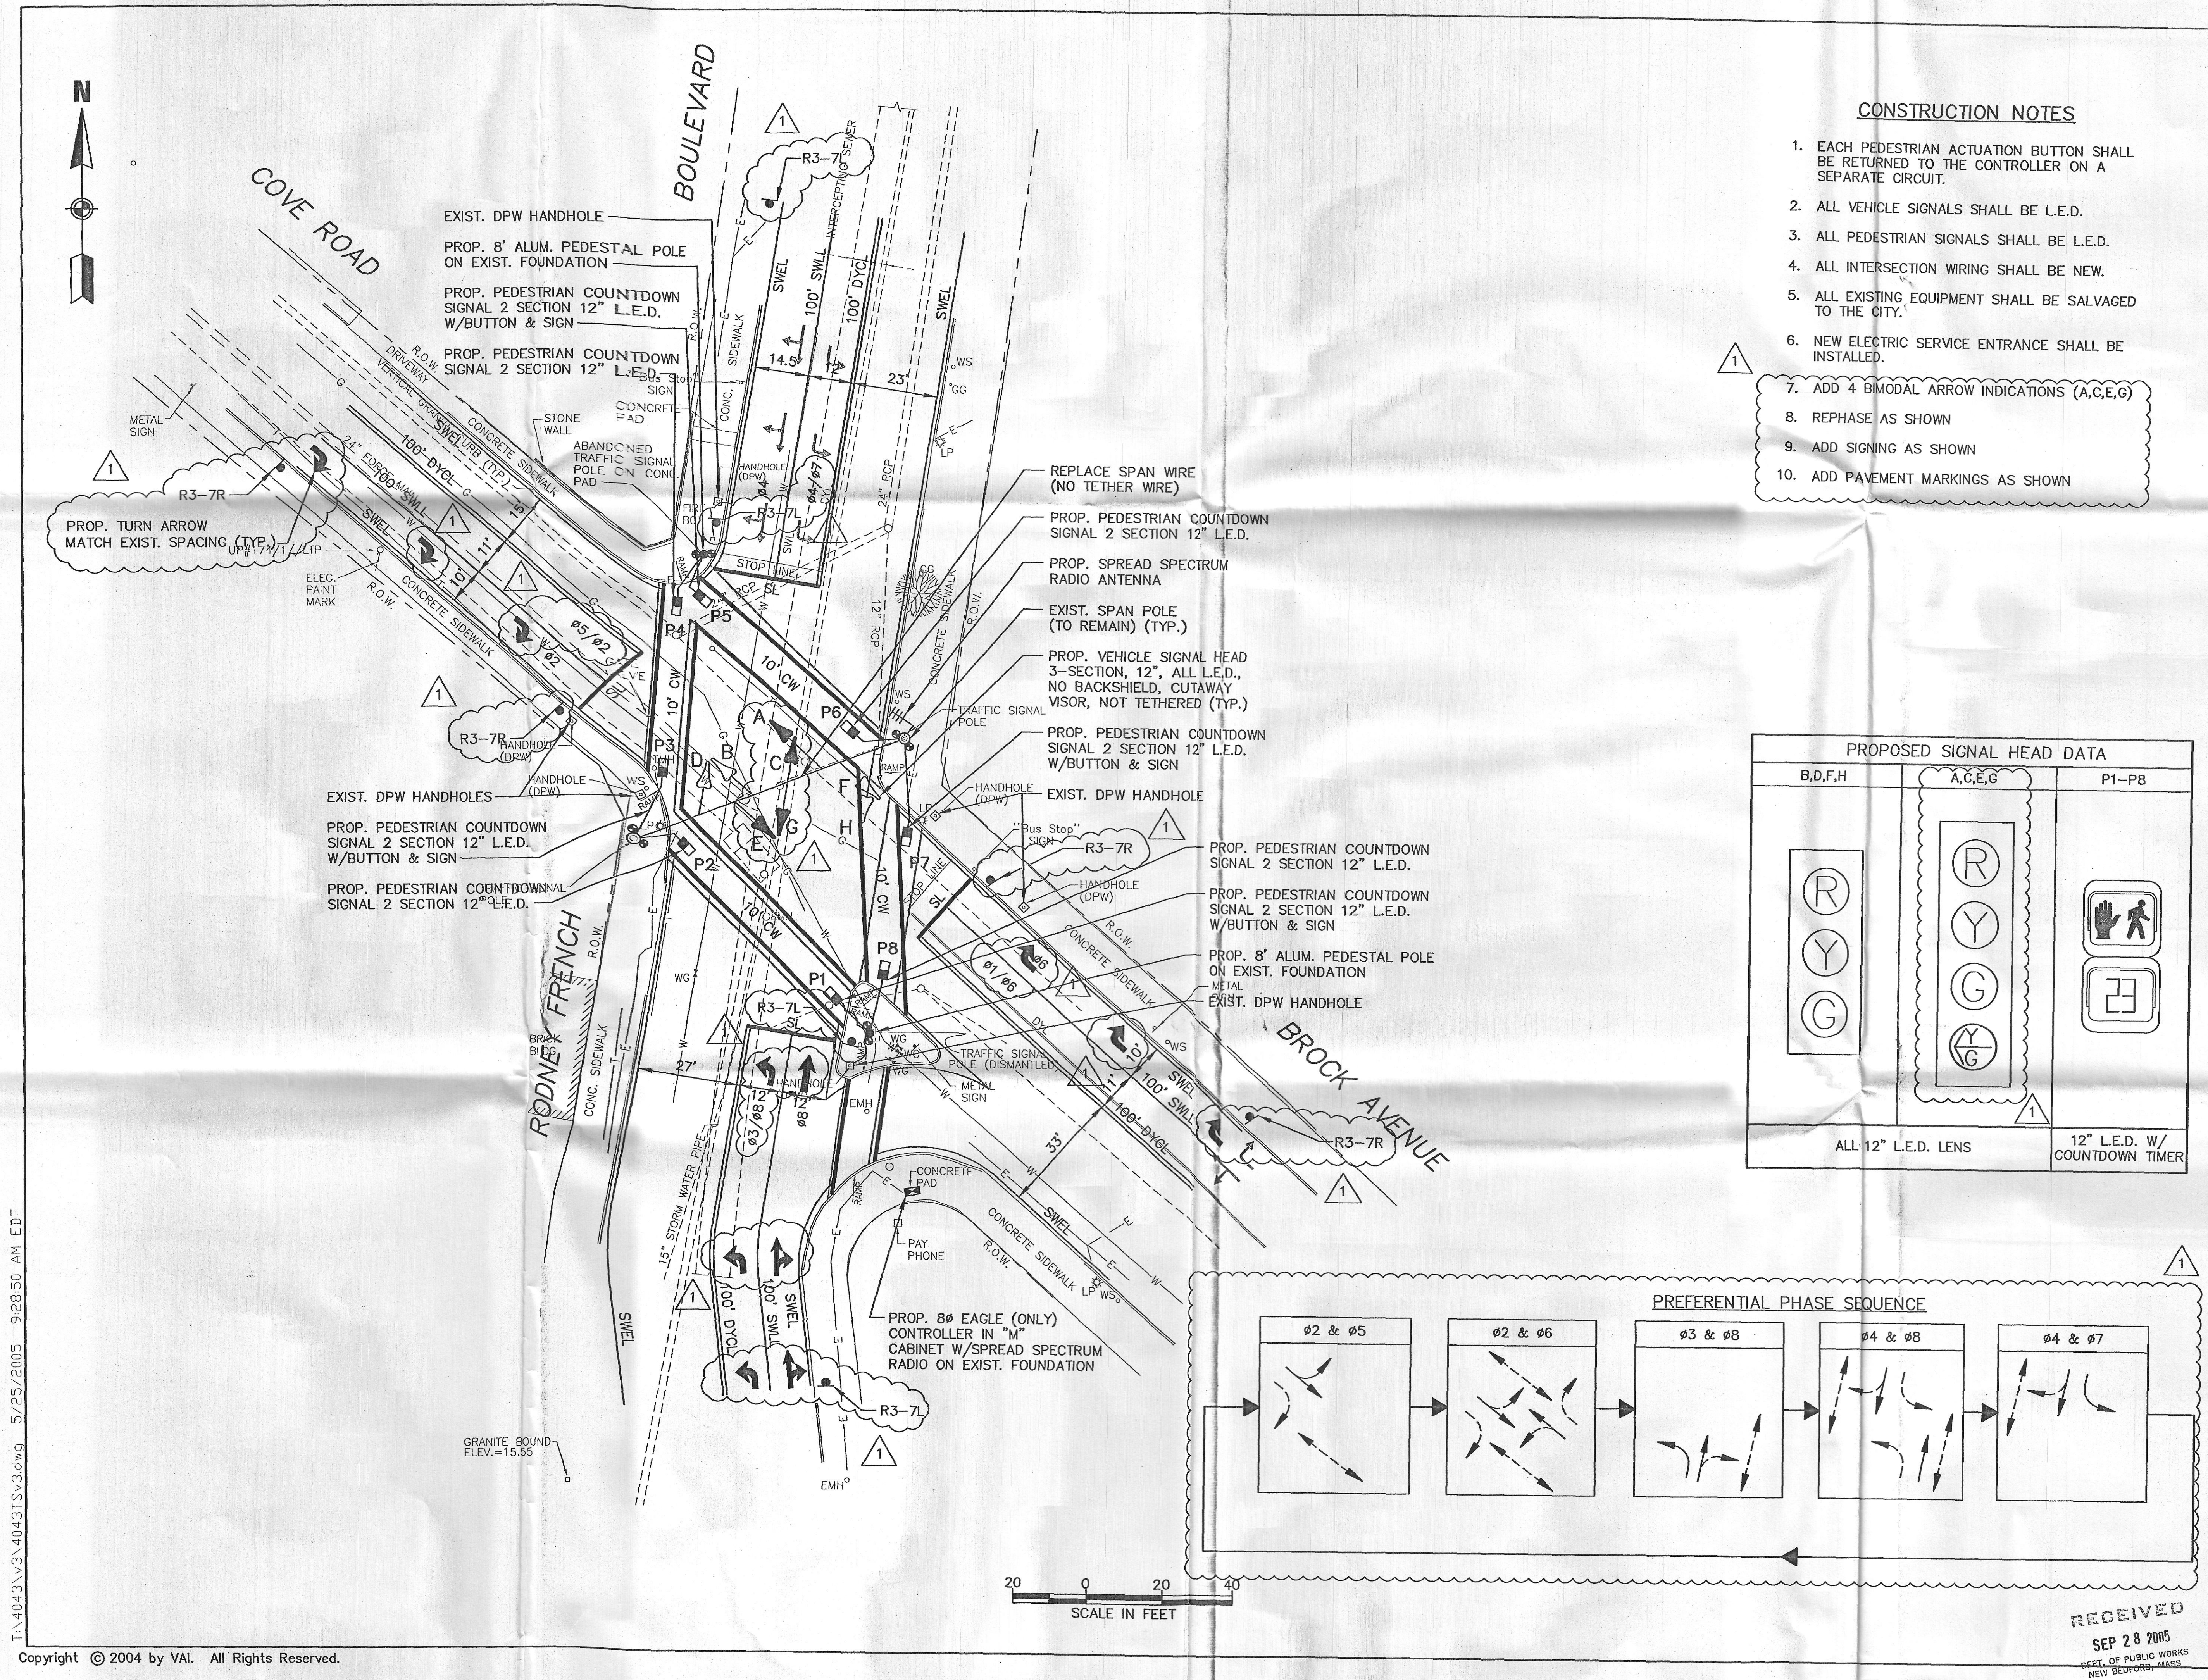

CONSTRUCTION NOTES

1. EACH PEDESTRIAN ACTUATION BUTTON SHALL BE RETURNED TO THE CONTROLLER ON A SEPARATE CIRCUIT.
2. ALL VEHICLE SIGNALS SHALL BE L.E.D.
3. ALL PEDESTRIAN SIGNALS SHALL BE L.E.D.
4. ALL INTERSECTION WIRING SHALL BE NEW.
5. ALL EXISTING EQUIPMENT SHALL BE SALVAGED TO THE CITY.
6. NEW ELECTRIC SERVICE ENTRANCE SHALL BE INSTALLED.
7. ADD 4 BIMODAL ARROW INDICATIONS (A,C,E,G)
8. REPHASE AS SHOWN
9. ADD SIGNING AS SHOWN
10. ADD PAVEMENT MARKINGS AS SHOWN

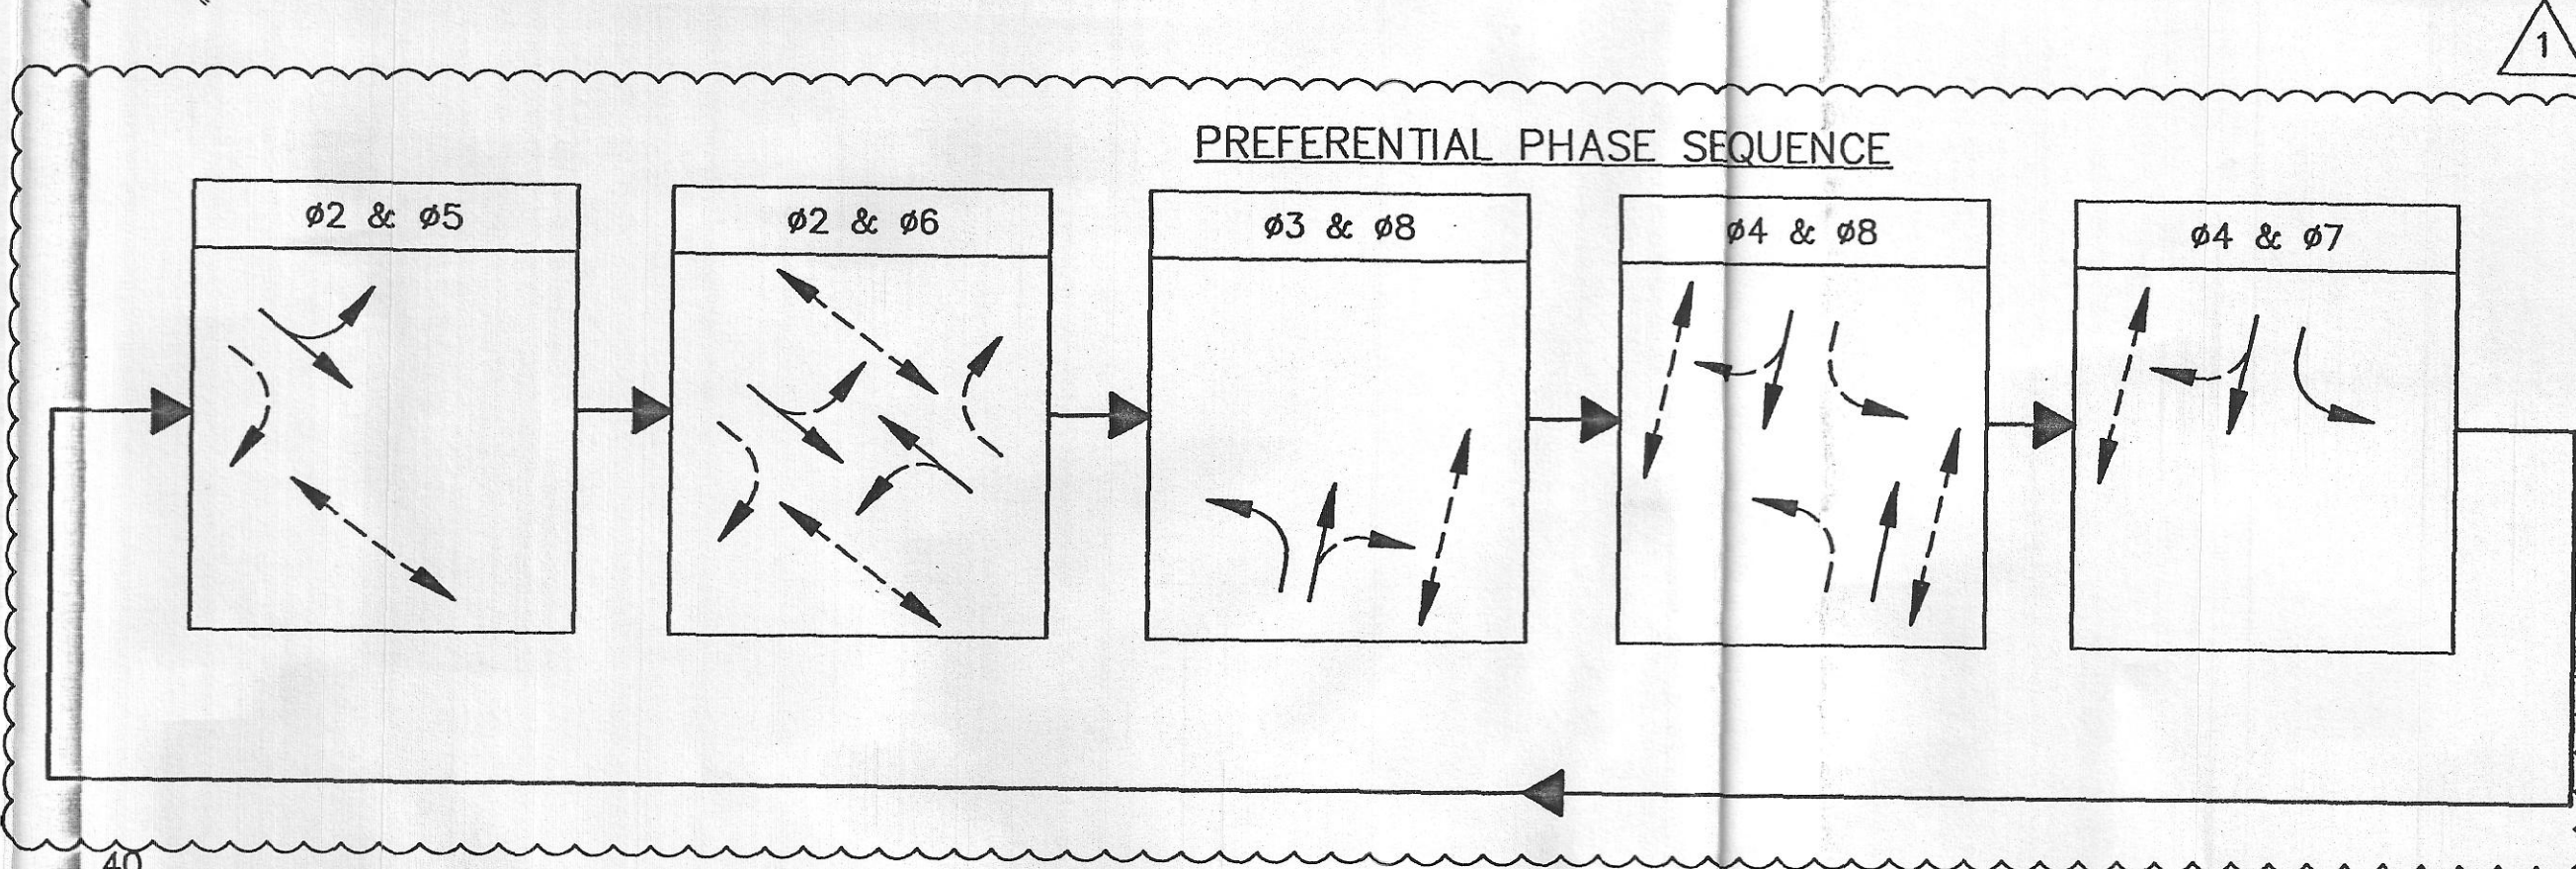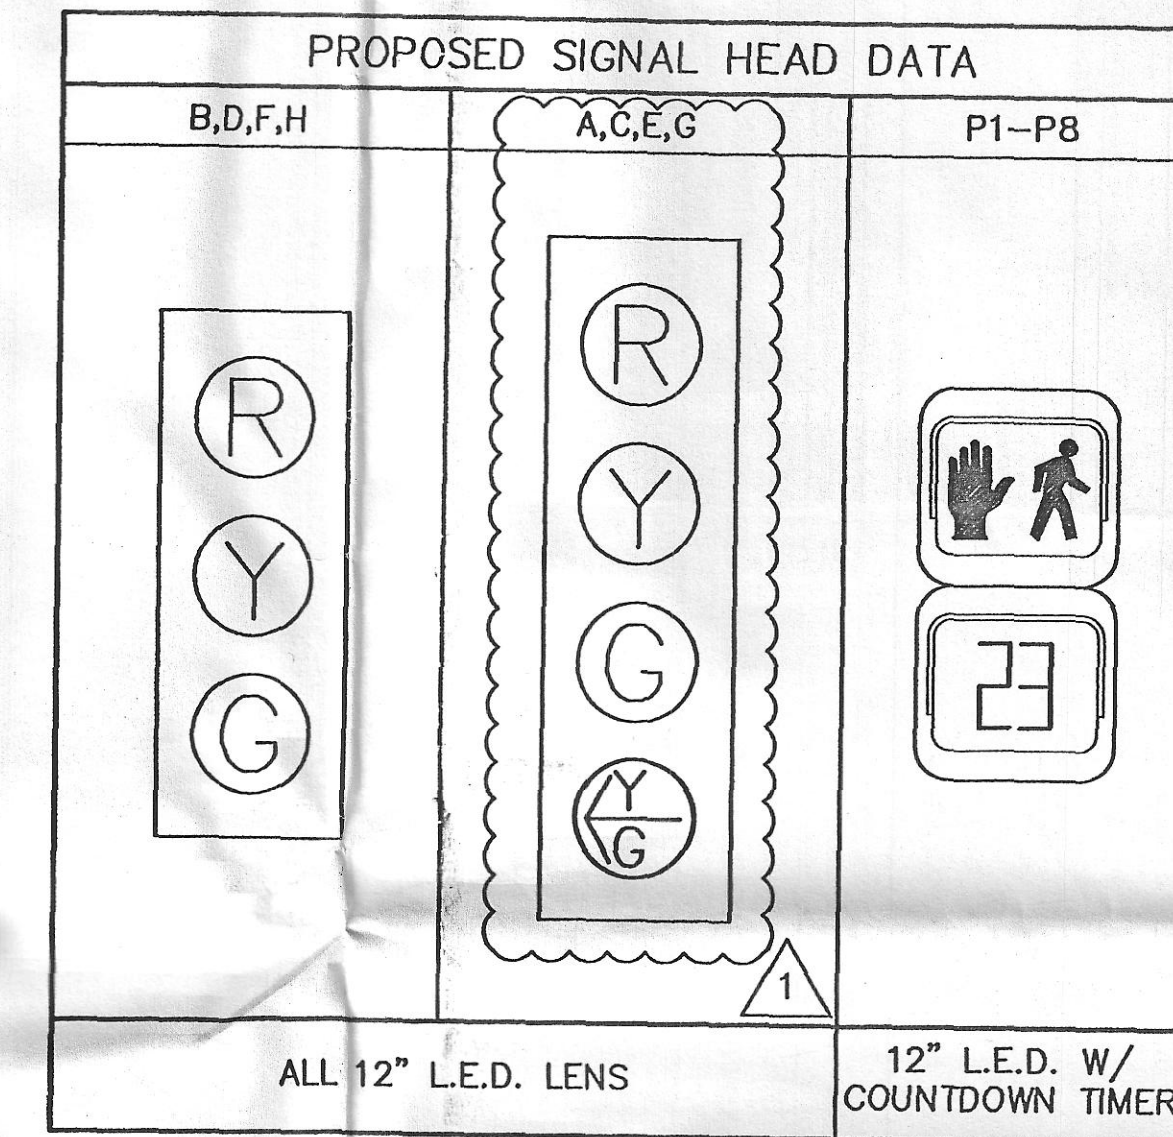

PROJECT TITLE


Cove Road
Improvements

New Bedford,
Massachusetts

PREPARED FOR

Tedeschi Realty
Company

Rockland,
Massachusetts

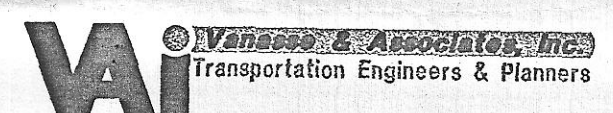

ANDOVER, MASSACHUSETTS
10 N.E. BUSINESS CENTER DRIVE
ANDOVER, MA 01810-1066
TEL: (978) 474-8800
FAX: (978) 688-6508

FORT MYERS, FLORIDA
8270 COLLEGE PARKWAY
FORT MYERS, FL 33919
TEL: (941) 437-4601
FAX: (941) 437-4636

DESIGNED BY	AJD
DRAWN BY	PJO
CHECKED BY	FLD
DATE	SEPTEMBER 2004
SCALE	1" = 20'
STAMP	

REVISIONS		
NO.	DESCRIPTION	DATE
1	CITY COMMENTS	5/25/05

DRAWING TITLE

Traffic Signal &
Pavement Marking Plan -
Cove Road at
Brock Avenue and
Rodney French
Boulevard

SHEET 8 OF 13	DRAWING NUMBER
JOB NO. 4043	8
CAD 4043TSv3	