


T:\5554\CAD\415554 Traffic Plan v4.dwg 6/1/2009 9:16:20 AM EDT

Copyright © 2008 by VAI. All Rights Reserved.

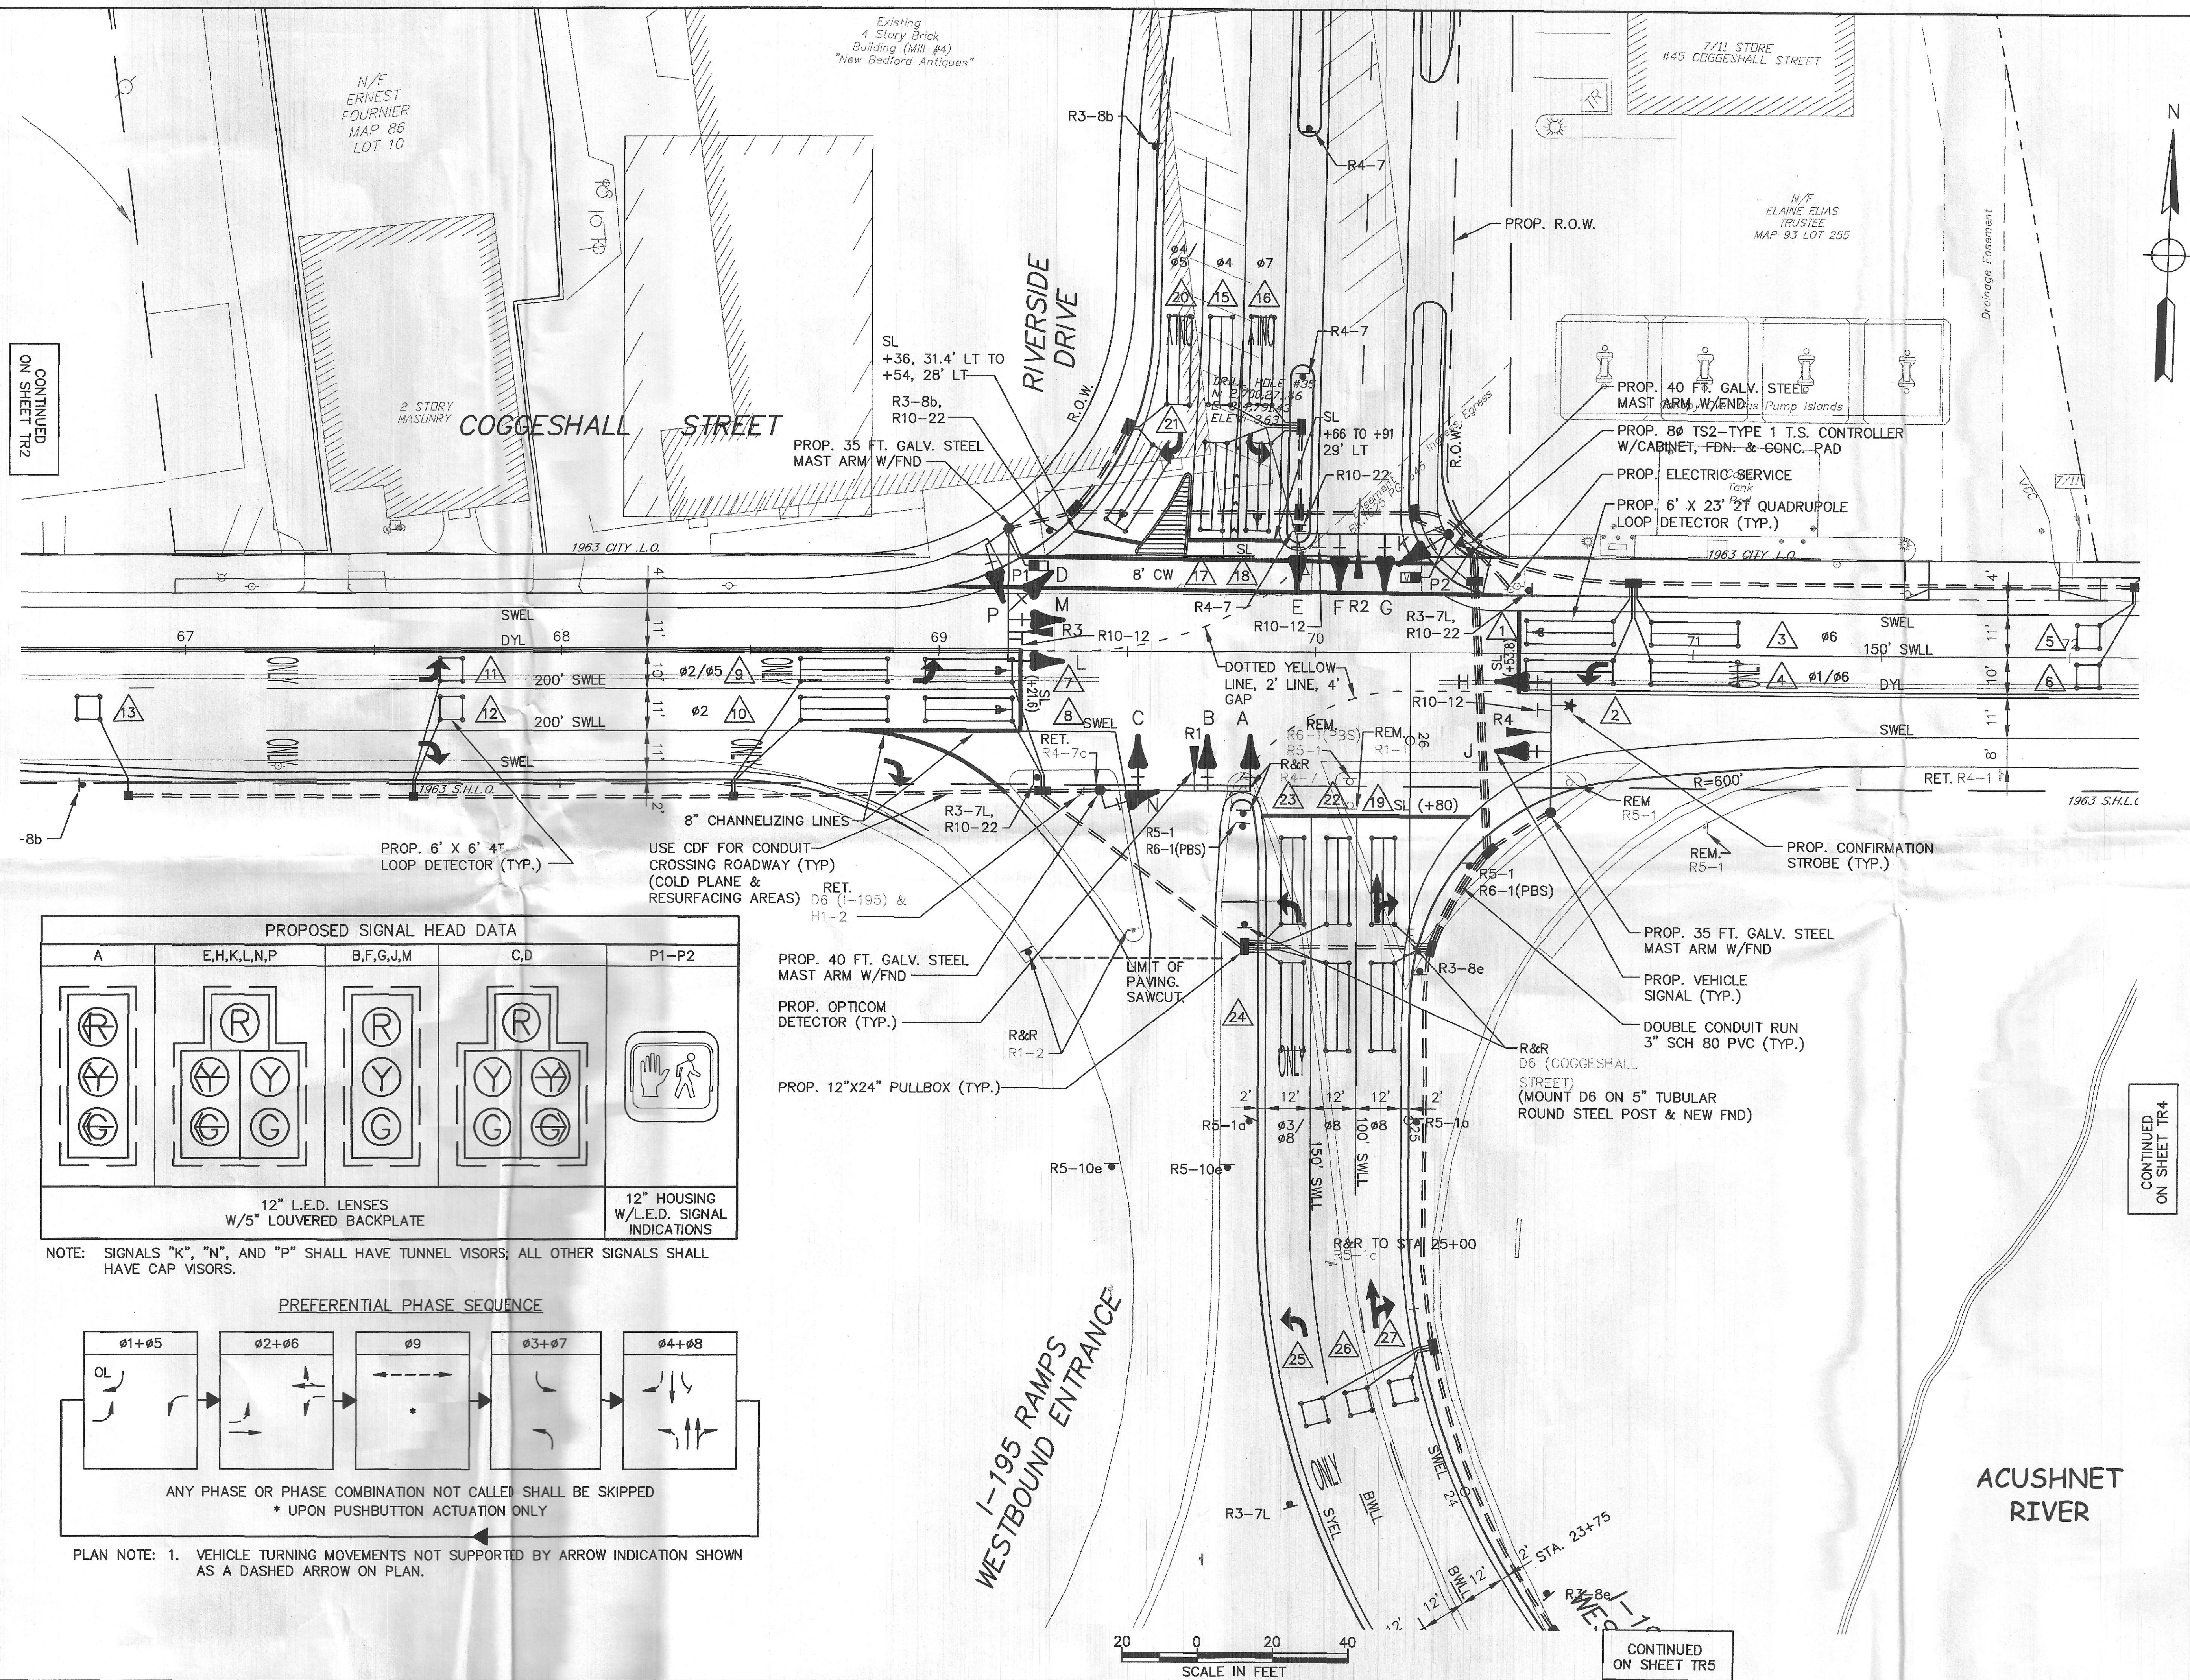

PROJECT TITLE

Coggeshall Street at
I-195 Westbound
Ramps

New Bedford,
Massachusetts

PREPARED FOR

City of New Bedford

New Bedford,
Massachusetts

VAI
Transportation Engineers & Planners

ANDOVER, MASSACHUSETTS
10 N.E. BUSINESS CENTER DRIVE
ANDOVER, MA 01810-1066
TEL: (978) 474-8800
FAX: (978) 688-6508

FORT MYERS, FLORIDA
12730 NEW BRITANNY BLVD., SUITE 600
FORT MYERS, FL 33907
TEL: (239) 437-4601
FAX: (239) 437-4636

DESIGNED BY	AJD
DRAWN BY	BPD
CHECKED BY	--
DATE	JUNE 2009
SCALE	1" = 20'
STAMP	

REVISIONS		
NO.	DESCRIPTION	DATE

DRAWING TITLE

Traffic Plan
Coggeshall Street/
I-195 Ramps

SHEET 30 OF 45	DRAWING NUMBER
JOB NO. 5554	TR3
5554TRAFFIC PLAN	