


NEW BEDFORD MILL STREET			
STATE	FED. AID PROJ. NO.	SHEET NO.	TOTAL SHEETS
MASS.	-	91	216
PROJECT FILE NO.		606071	

TIME SPACE DIAGRAMS

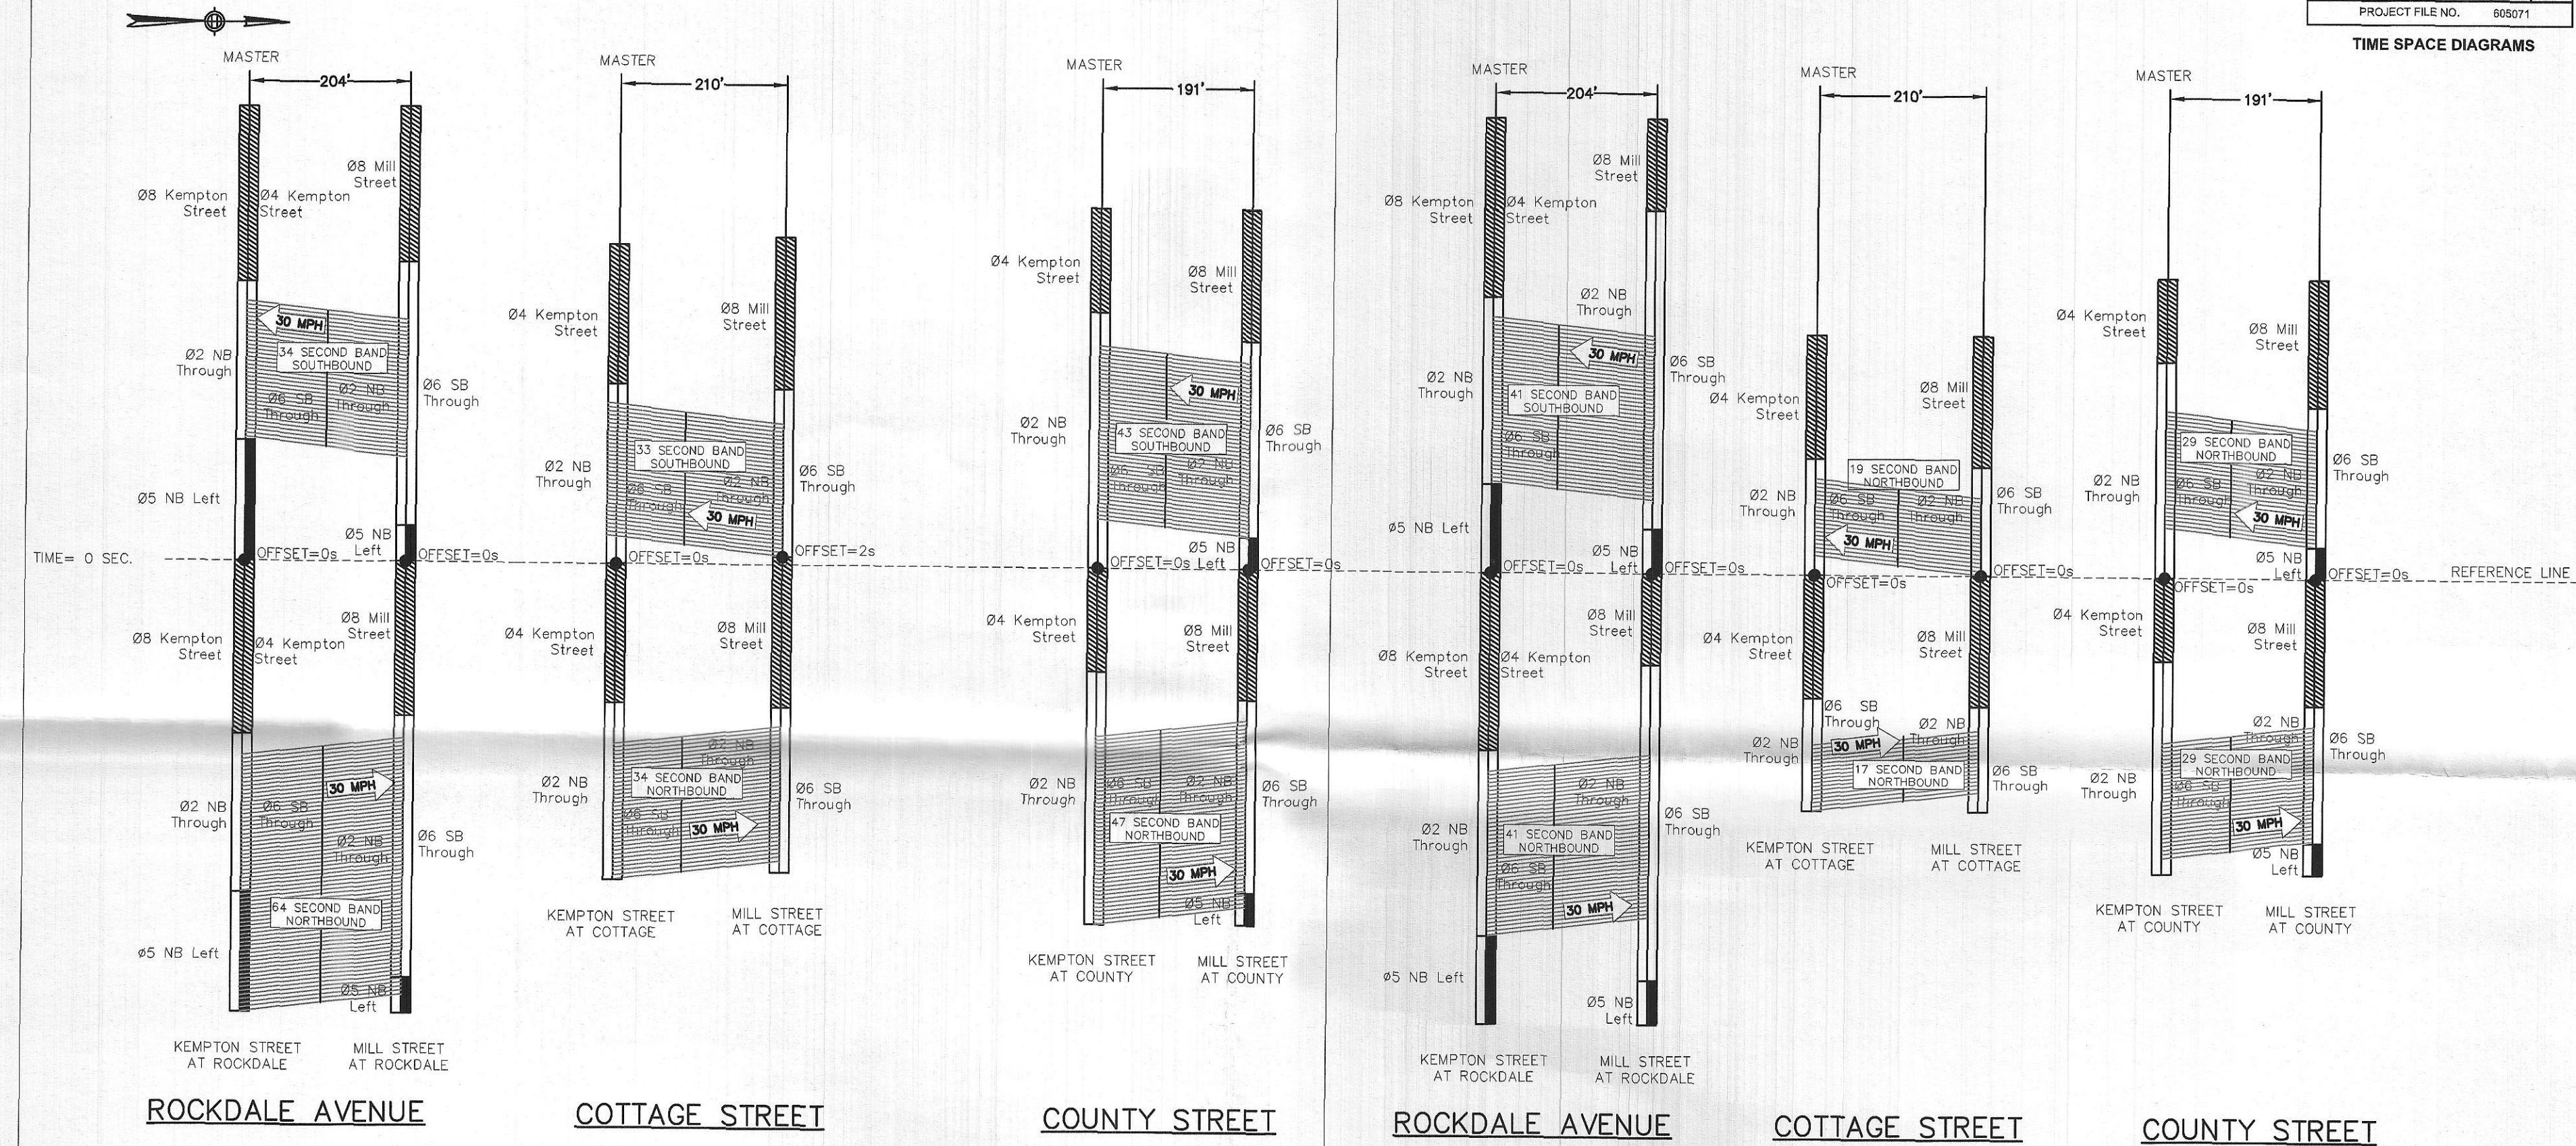

NOTES:
 1. PROPOSED INVERT INFORMATION IS PROVIDED FOR BIDDING PURPOSES ONLY AND INVERTS MAY BE ADJUSTED IN THE FIELD BY ENGINEER WITHOUT ADDITIONAL COMPENSATION EXCEPT AS ALLOWED BY STANDARD SPECIFICATIONS.
 2. (XXX.XX) = EXISTING GRADE
 XXX.XX = PROPOSED GRADE