


TYPICAL SURFACE REST AT PIPE TIE

SCALE: 1/2"

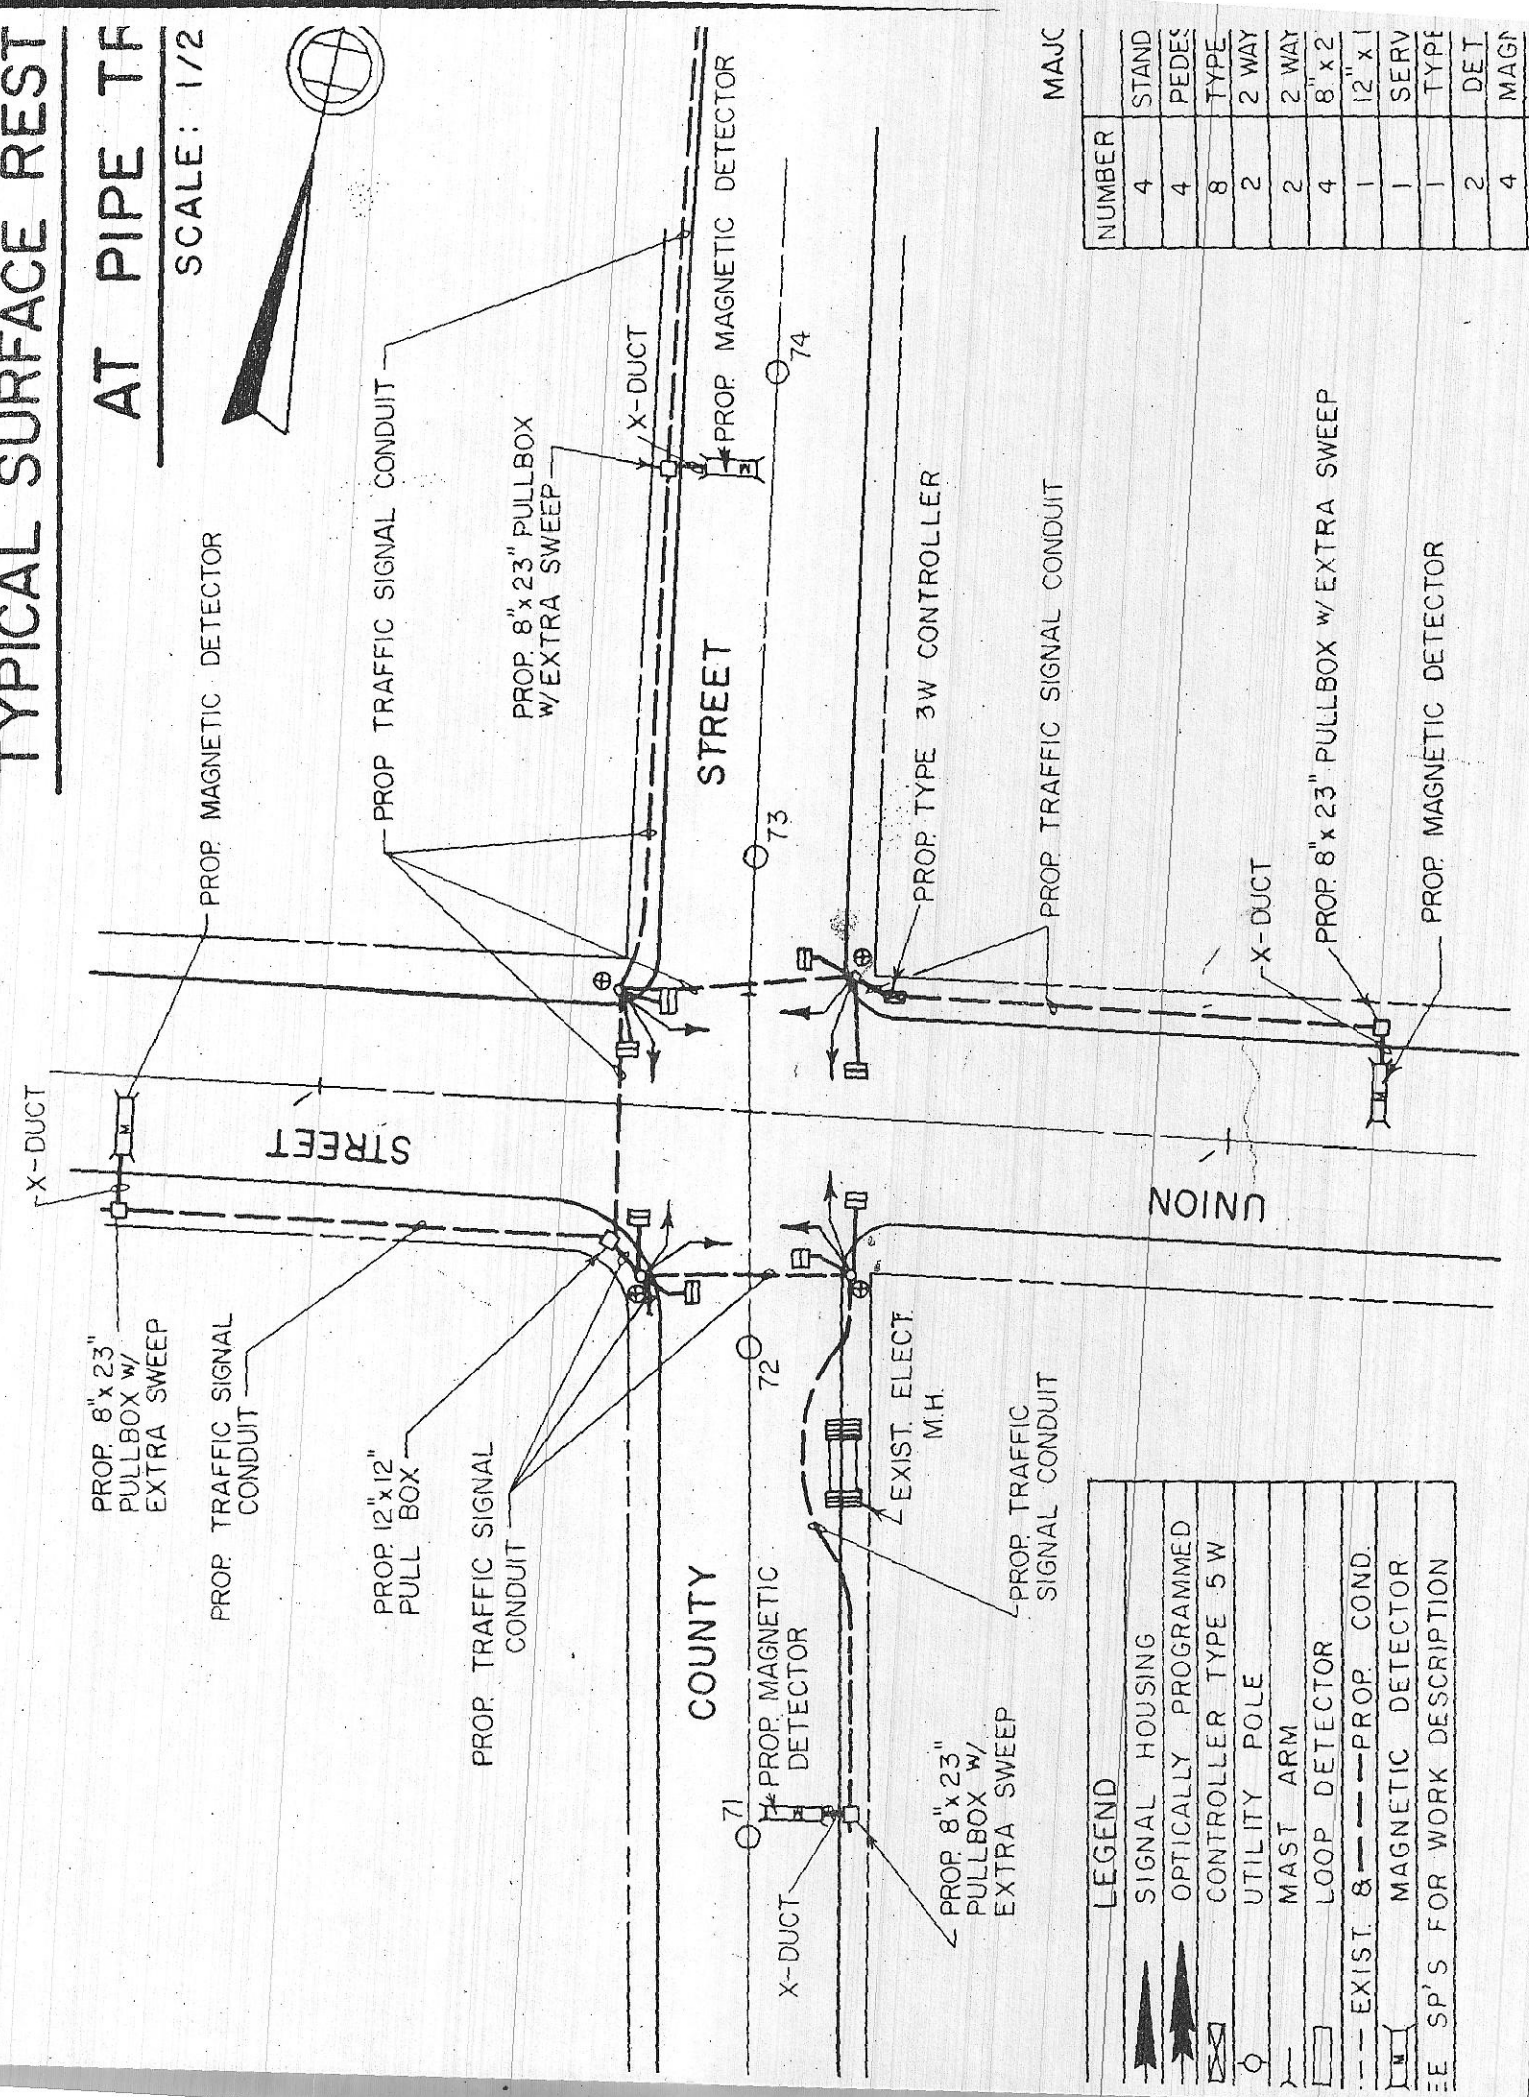

LEGEND

	SIGNAL HOUSING
	OPTICALLY PROGRAMMED CONTROLLER TYPE 5 W
	UTILITY POLE
	MAST ARM
	LOOP DETECTOR
	EXIST
	PROP. COND.
	MAGNETIC DETECTOR
	SP'S FOR WORK DESCRIPTION

MAJC

NUMBER	STAND	PEDES	TYPE	2 WAY	2 WAY	8\"/>
--------	-------	-------	------	-------	-------	-------