


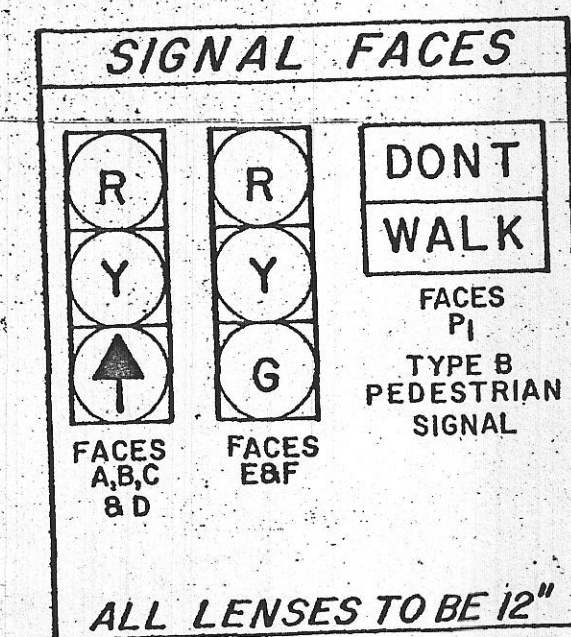

HIGHWAY GUARD
None

TRAFFIC SIGNAL CONDUIT
See Below

WATER SUPPLY ALTERATIONS
See Below

DRAINAGE DETAILS
See Sheet No. 8

NEW BEDFORD

PUB. RD. NO.	STATE	FED. AID PROJ. NO.	FISCAL YEAR	SHEET NO.	TOTAL SHEETS
1	MASS.		19	7	18


GENERAL and TRAFFIC
Cove Road
(Sta. 31+00 to 37+00)

SIGNAL PHASING, SEQUENCE &
TIMING FOR SEMI ACTUATED
TRAFFIC SIGNAL CONTROL

STREET	DIRECTION	FACES	PHASE A	PHASE B	PHASE C
Cove Road	E.B.	A&B	Y	R	R
Cove Road	W.B.	C&D	Y	R	R
Crapo Street	S.B.	E&F	R	R	R
Pt			DN	DN	DN

SEQUENCE NOTES:

TIMING IN SECONDS					
INITIAL INTERVAL		15			15
VEHICLE INTERVAL		15			15
MIN. GREEN					10
MAX. GREEN		40			
YELLOW CLEAR.			3		3
ALL RED CLEAR.				7	
WALK INTERVAL				13	
PED. CLEARANCE					On
NON-LOCK DET.		Off	Off		Off
RECALL		On			Off

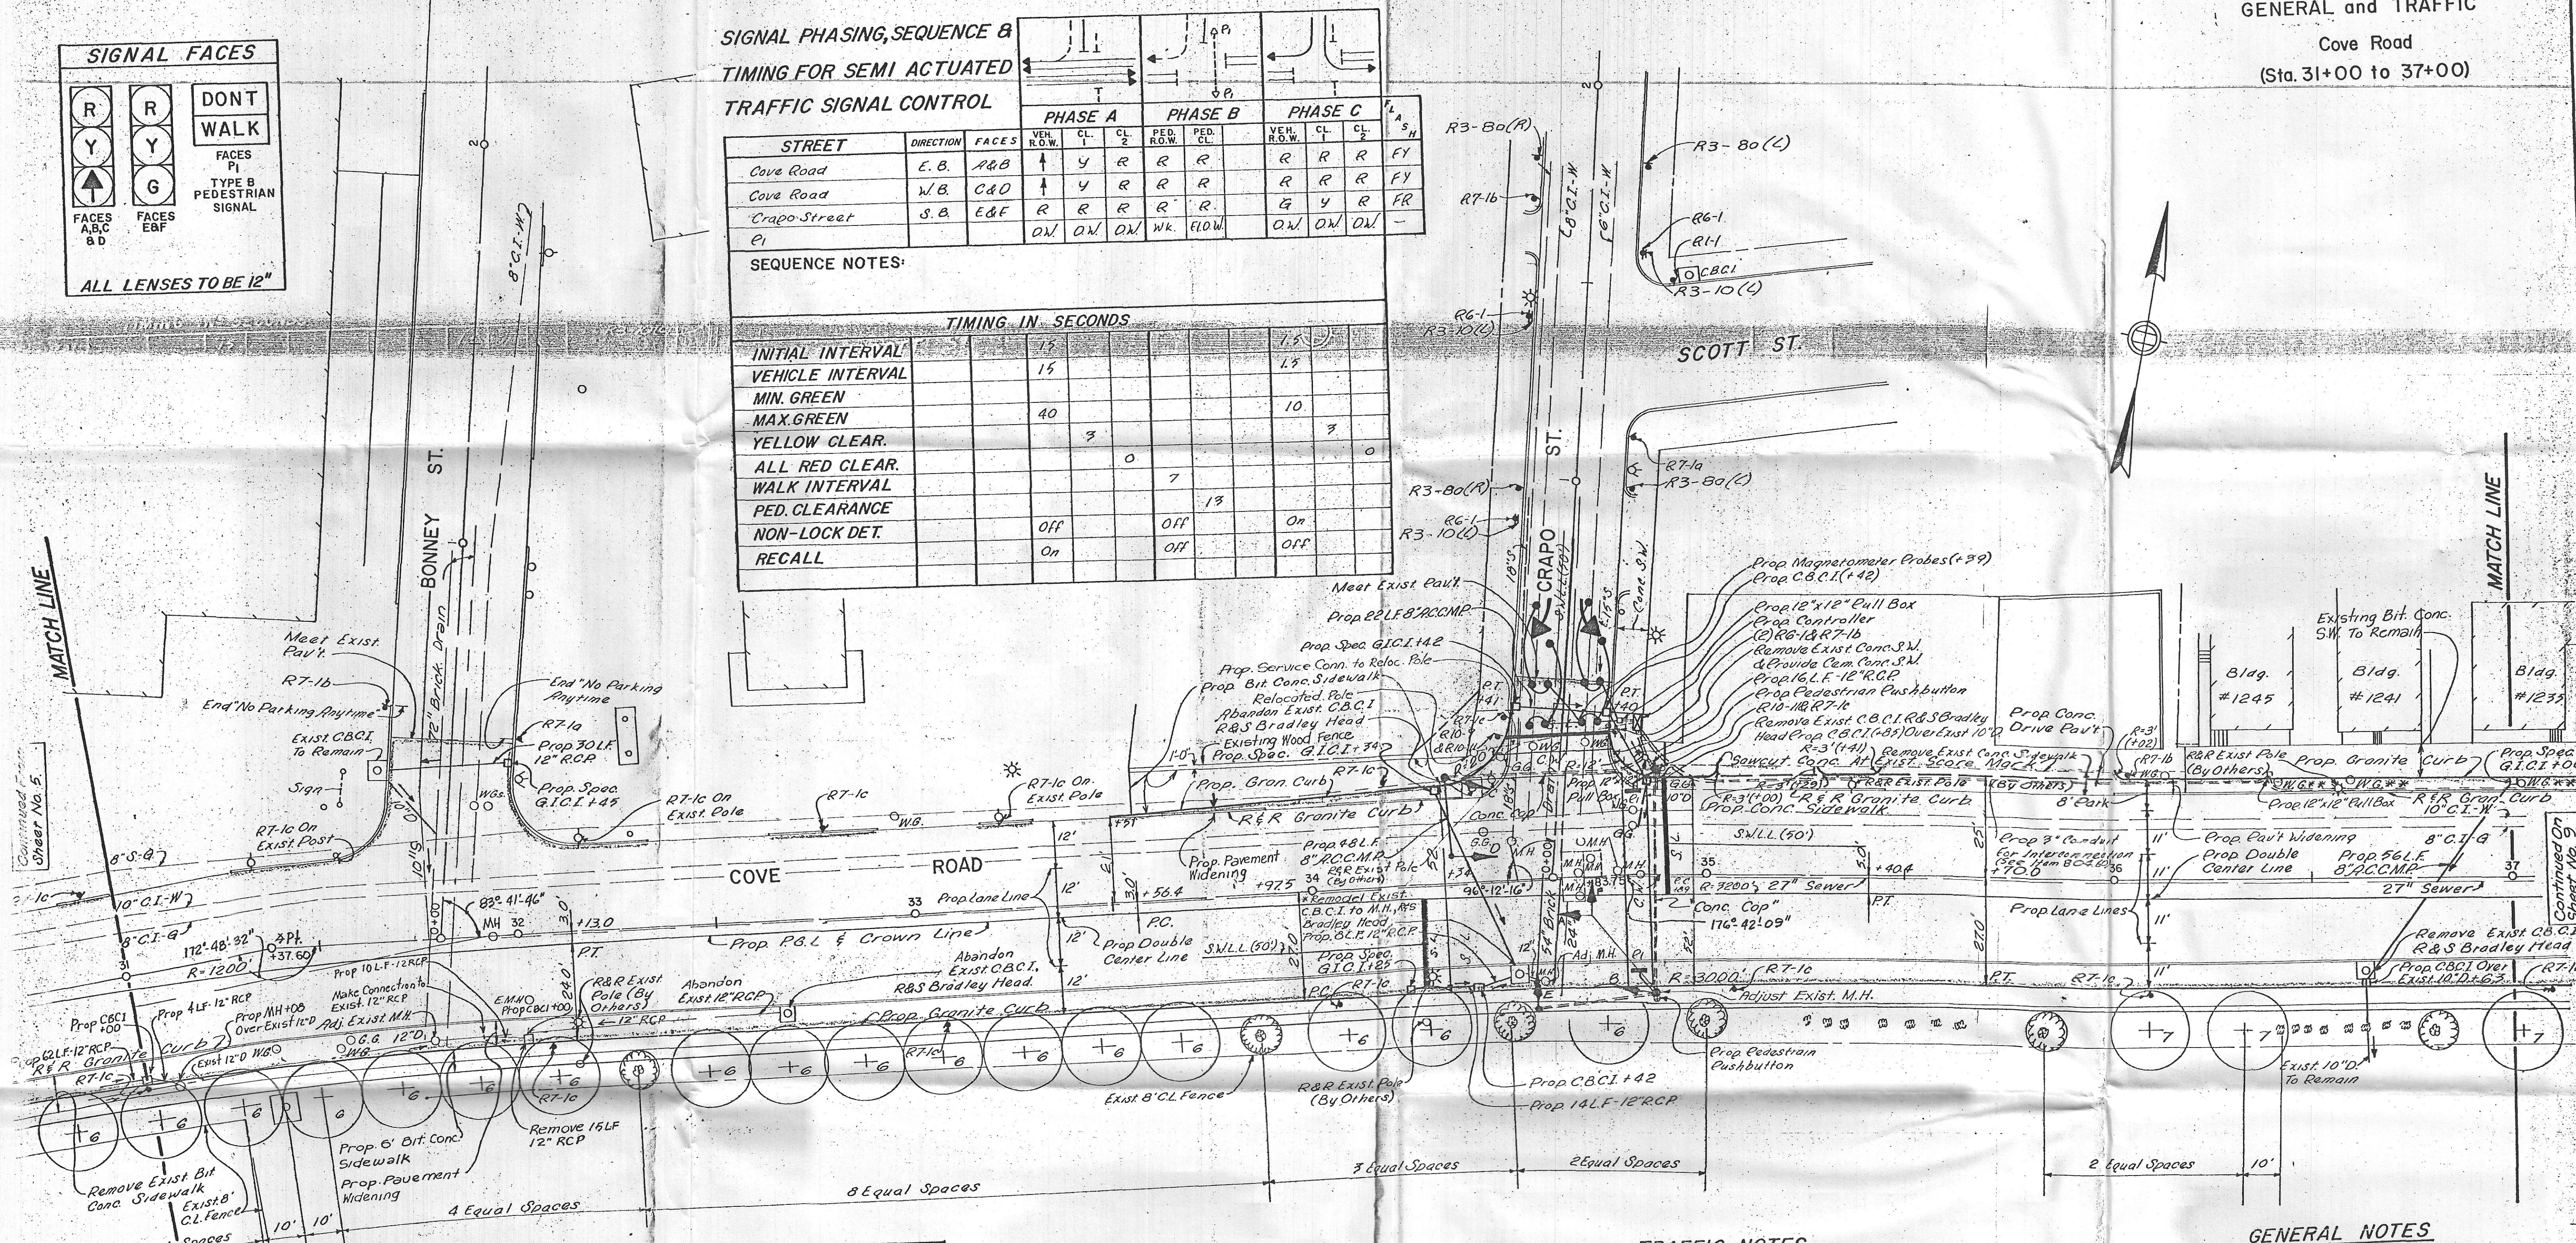

ITEM NO. 809.322

MAJOR ITEMS REQUIRED

QTY.	ITEM
1	Type 3N Controller - 4/CRD-CB Base Mounted Cabinet
1	Signal Post & Base Standard 8'
1	Signal Post & Base Standard 10'
1	Signal Mast Arm 20 Ft - Aluminum
4	Signal Head - 3 Section With 12" Arrow Lense
2	Signal Head - 3 Section With 12" Lenses
2	Pedestrian Signal Head - Type B
2	Pedestrian Pushbutton With Sign
5	12" x 12" Pull Box (Three Are Located On St. #9)
12	Magnetometer Probe
1	Service Connection
2	Dual Channel Magnetometer Amplifier
1	Signal Mast Arm 25 Ft. - Aluminum
Necessary Duct Cable, Labor, Miscellaneous Material And Equipment To Complete The Installation	

TRAFFIC NOTES

- Proposed "No Parking Anytime" Along Northernly Edge Of Cove Road From Westernly End This Sheet To Easternly Side Of Crapo St. (Sta. 34+00) Including Portions Of Bonney St. As Indicated.
- Maintain Existing "No Parking Anytime" Along Entire Southernly Edge Of Cove Rd. This Sheet.
- Install Prop Double Solid Yellow Center Line, 2 Lines, 4" Wide For Entire Length Of This Sheet Except Between Sta. 31+60 & 32+00 And Between Sta. 34+60 & 34+90 Cove Rd.
- Install Two Broken White Lane Line 4" Wide For Entire Length Of This Sheet, Except Between Sta. 34+40 And Sta. 34+40 For Westbound Traffic And Between Sta. 33+90 And Sta. 34+90 For Eastbound Traffic.
- Install Solid White Lane Lines As Indicated On Plans.
- Prohibit Parking Anytime on Crapo St. (East Side) Between Scott St. And Cove Road And On The West Side From The Northernly Edge Of Cove Road To A Point Approximately 150' North Of Cove Road.

GENERAL NOTES

- * See Sheet #17 For Detail Of Remodeling City St'd. C.B.C.I. To Manhole
- ** See Sheet #17 For Detail Of Relocating Water Service Boxes And Hydrants Along Northernly Edge Of Cove Rd. (Bldg. #245 To Atlantic Richfield Co. Bldg.)
- See Sheets #2, 3 For Additional Notes And Legends.

