


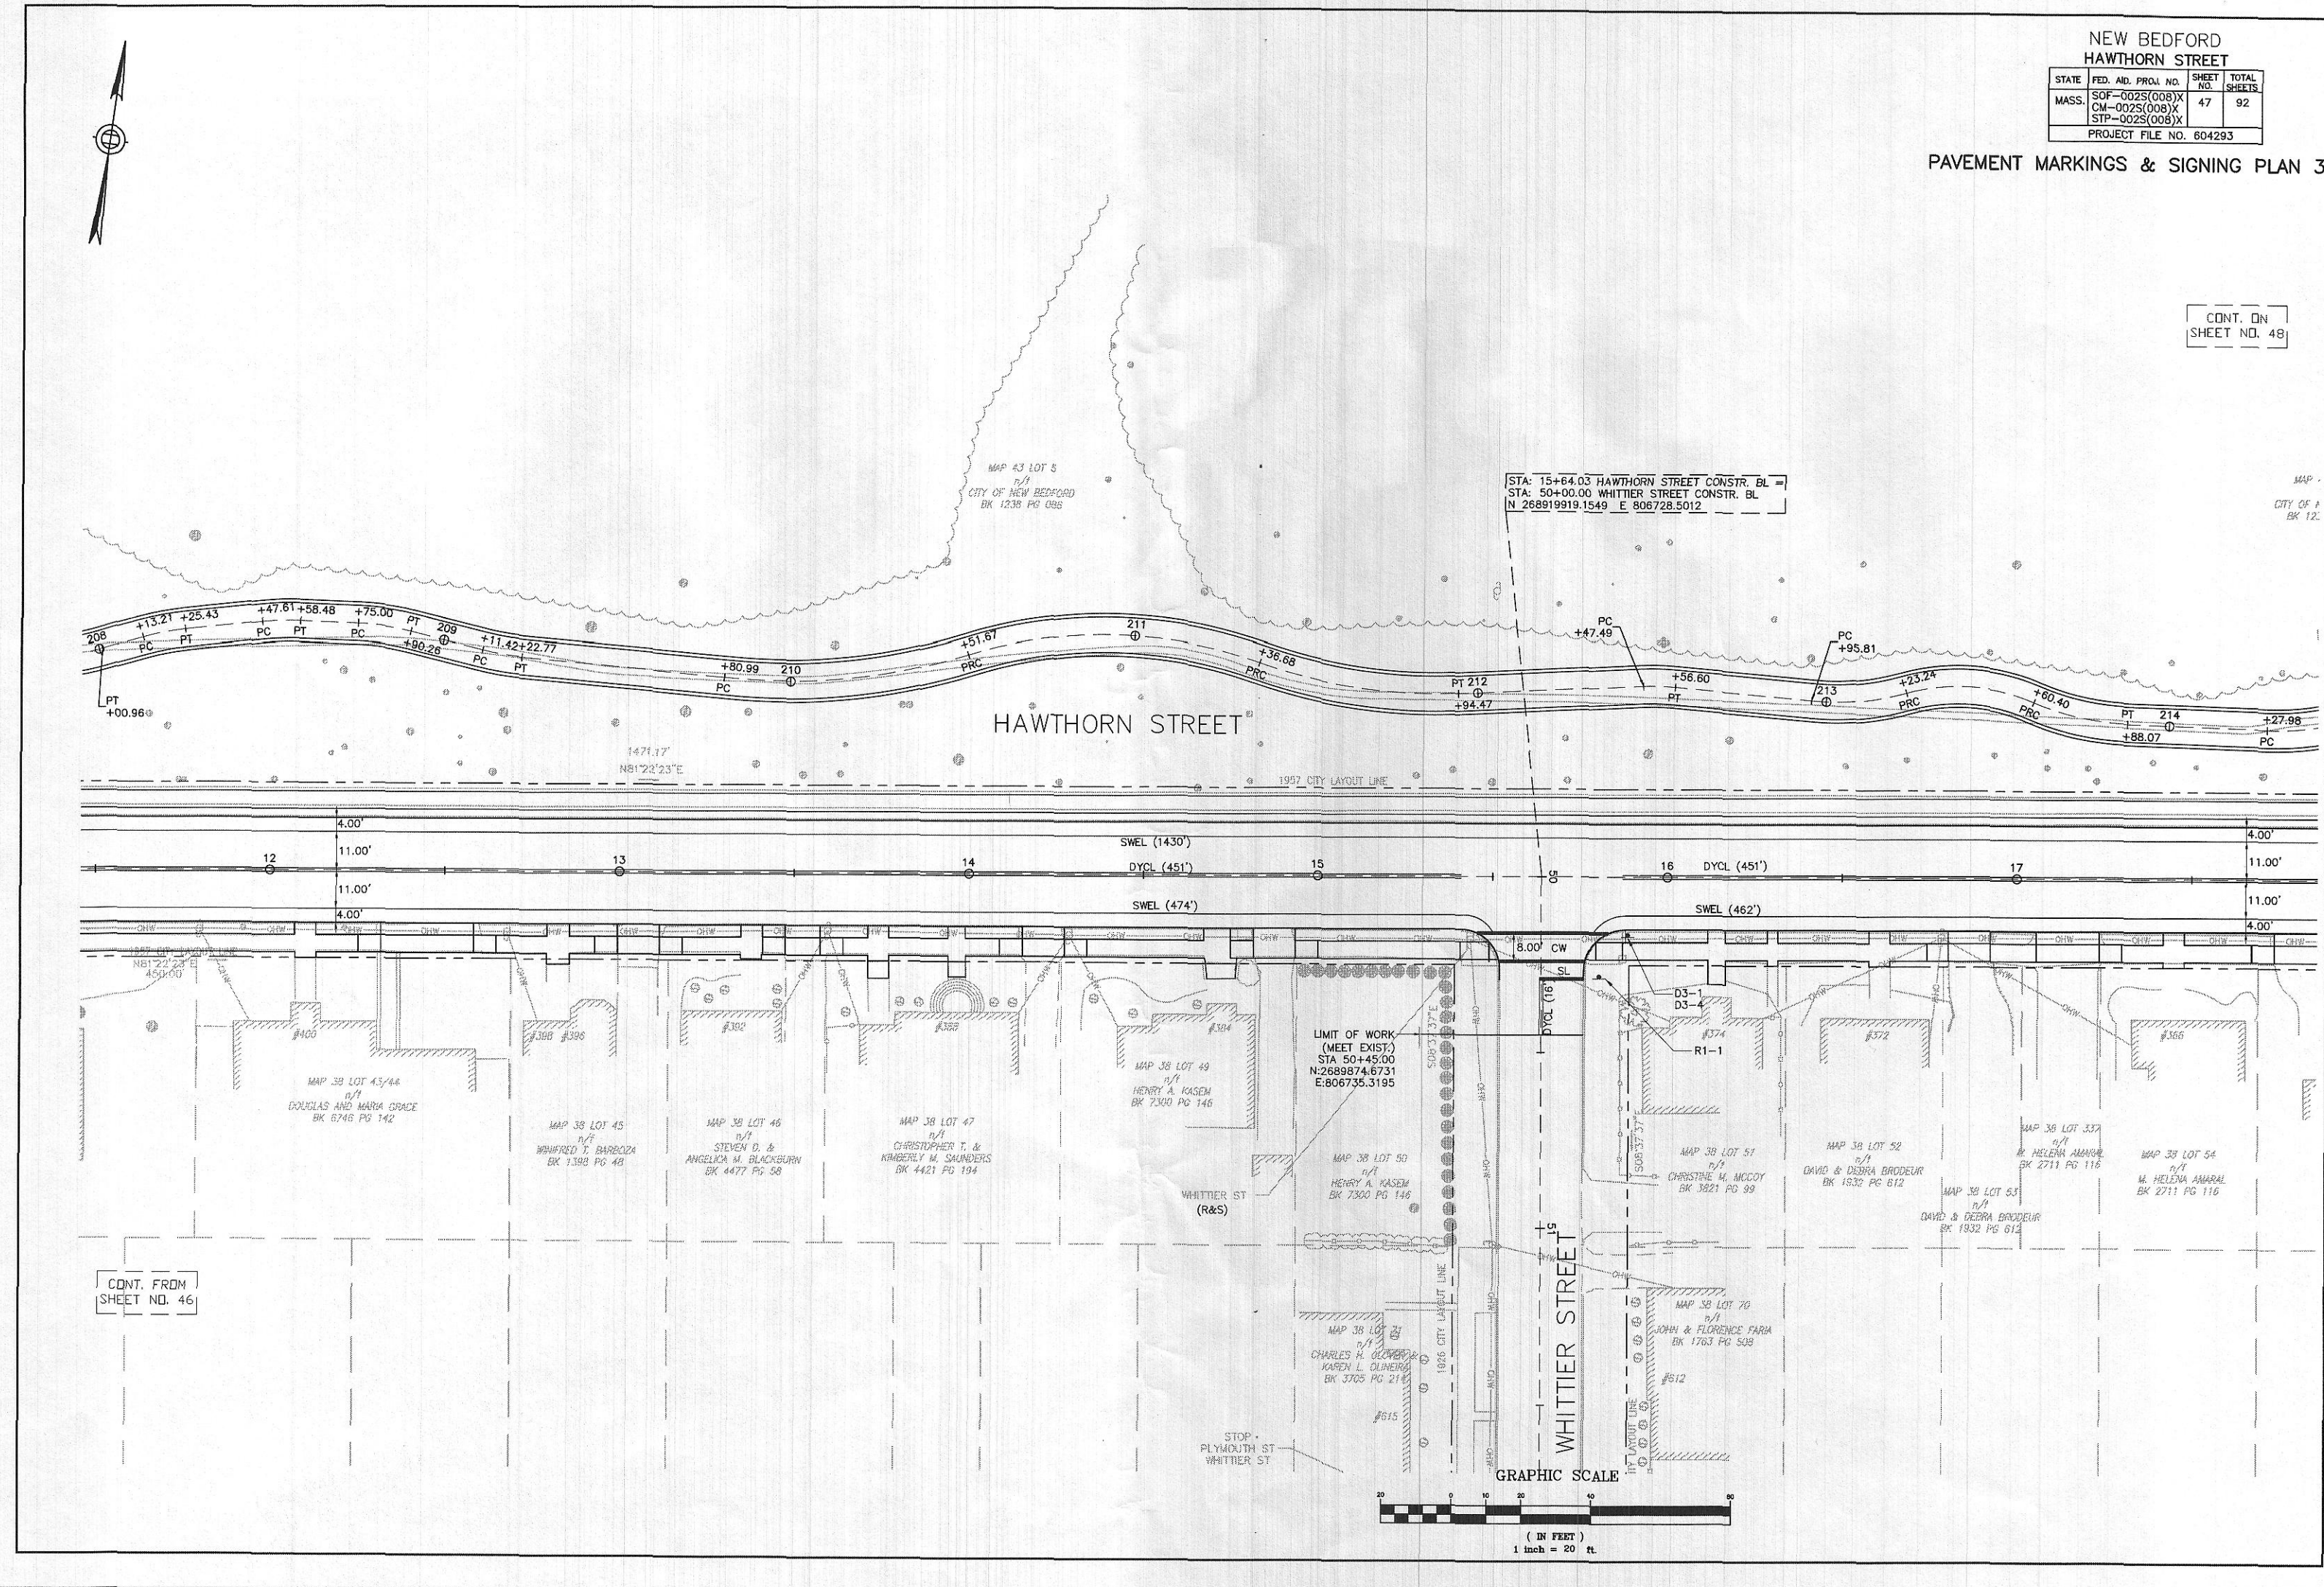

NEW BEDFORD
HAWTHORN STREET
STATE: MASS. PROJ. NO. 804293
SHEET NO. 47
TOTAL SHEETS 92
PROJECT FILE NO. 804293

CONT. ON
SHEET NO. 48

CONT. FROM
SHEET NO. 46

