


THE COMMONWEALTH OF MASSACHUSETTS
HIGHWAY DEPARTMENT
3 PARK PLAZA, BOSTON

CITY: NEW BEDFORD
LOCATION: PLEASANT ST. AT KEMPTON ST.
& ROUTE 6
DATE: PERMIT NO.

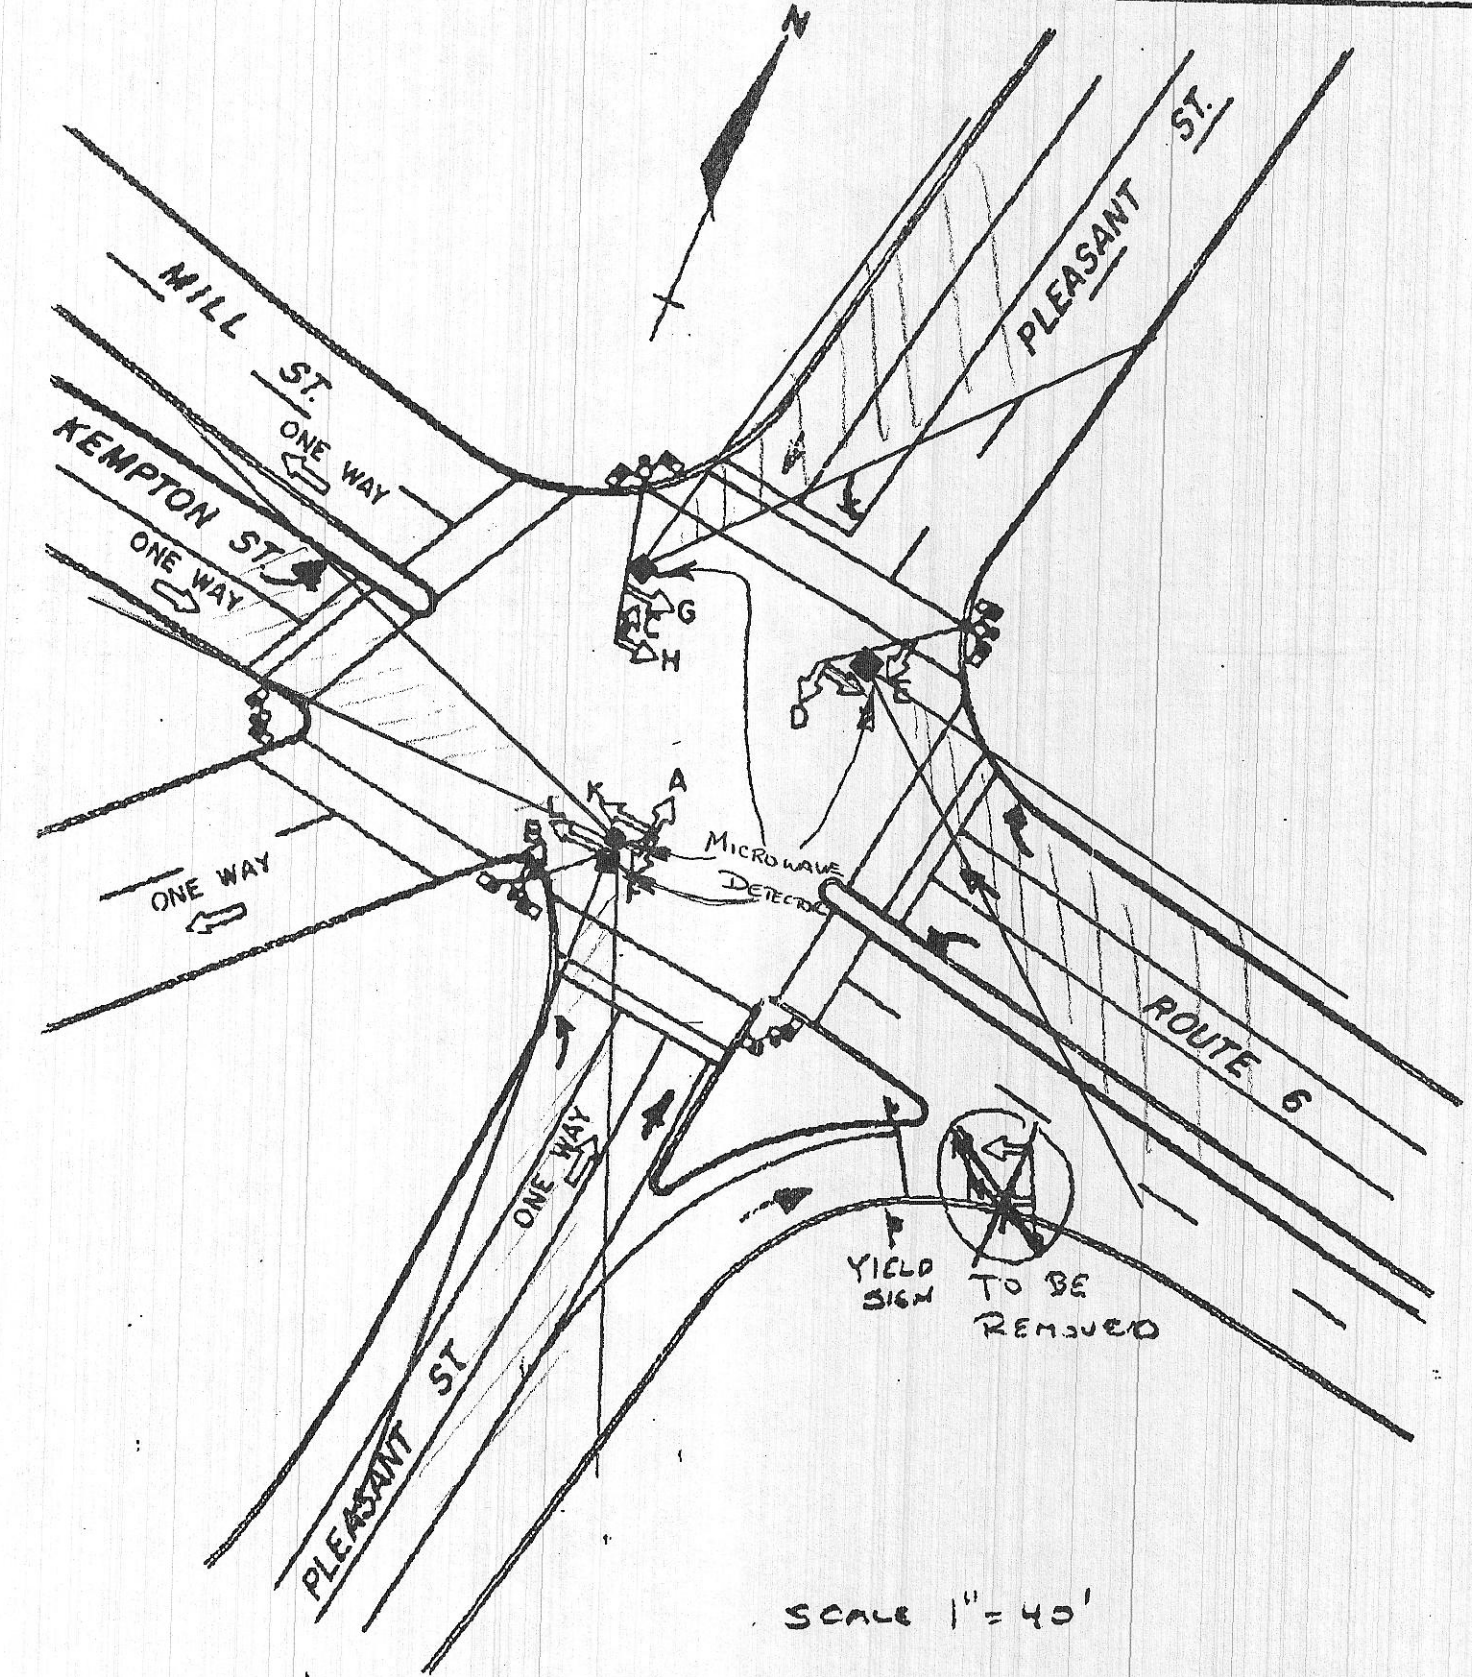

PREPARED BY: TIBBETTS ENGINEERING CORP.

SCALE 1" = 40'
FINAL MICROWAVE DETECTOR
LOCATION TO BE DETERMINED
AT SITE