


COMMONWEALTH OF MASSACHUSETTS
MASSACHUSETTS HIGHWAY DEPARTMENT
10 PARK PLAZA BOSTON, MA.

SKETCH LOCATION OF TRAFFIC CONTROL SIGNALS

TOWN: NEW BEDFORD
LOCATION: KING'S HIGHWAY @ FIELDSTONE MARKETPLACE
Date: April 29, 1996 Permit No.: AB-201-2171(b)

A - NOTE: CONTINUE BOTH

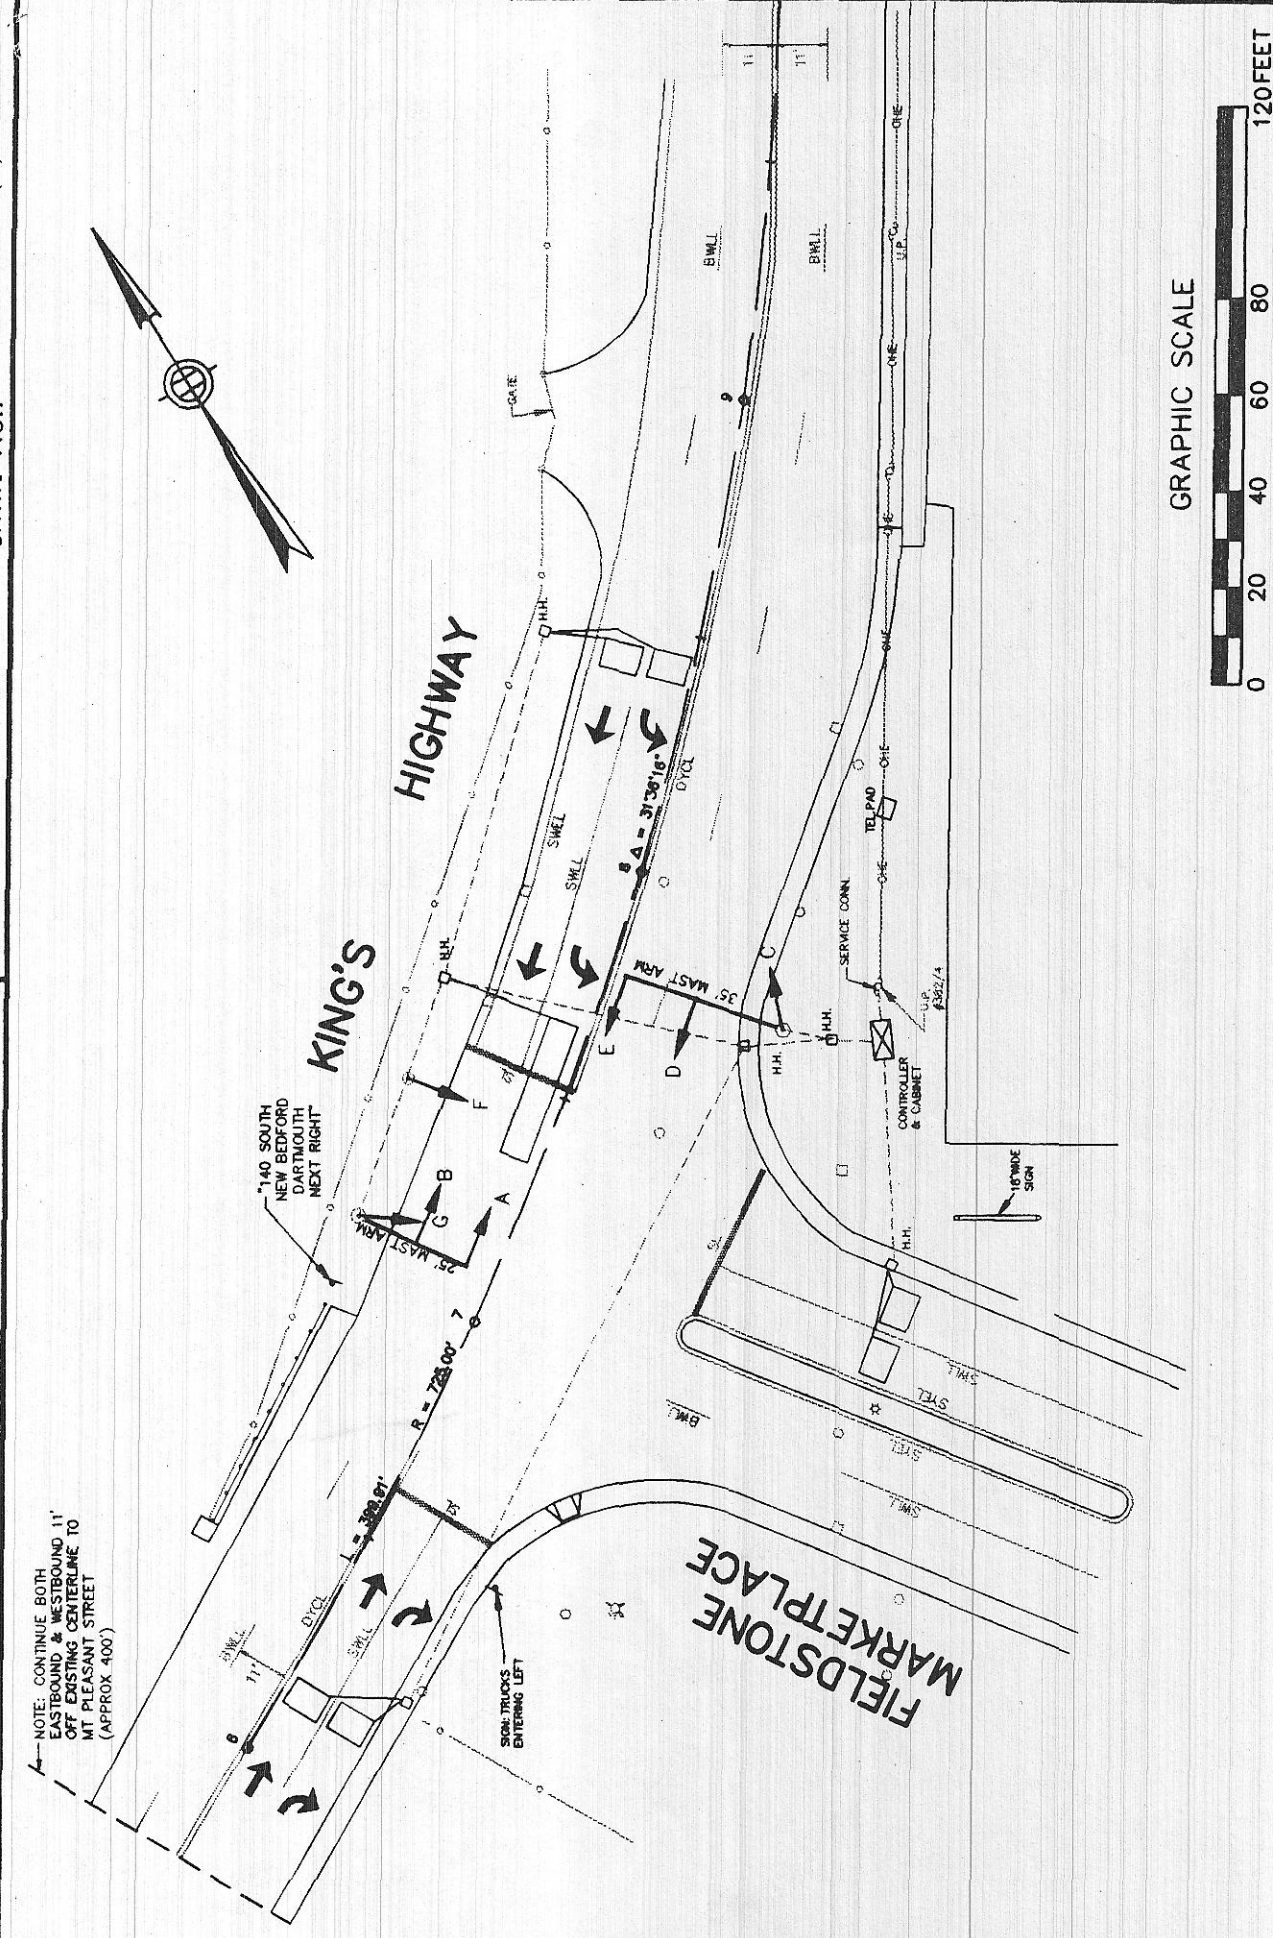

NAME: S:\NEWBED\SPERMITI.DWG DATE: MAR 29, 1996 TIME: 2:55 PM