


NEW BEDFORD MILL STREET			
STATE	FED. AID PROJ. NO.	SHEET NO.	TOTAL SHEETS
MASS.	STP-002S(302)	91	216
PROJECT FILE NO. 605071			

TIME SPACE DIAGRAMS

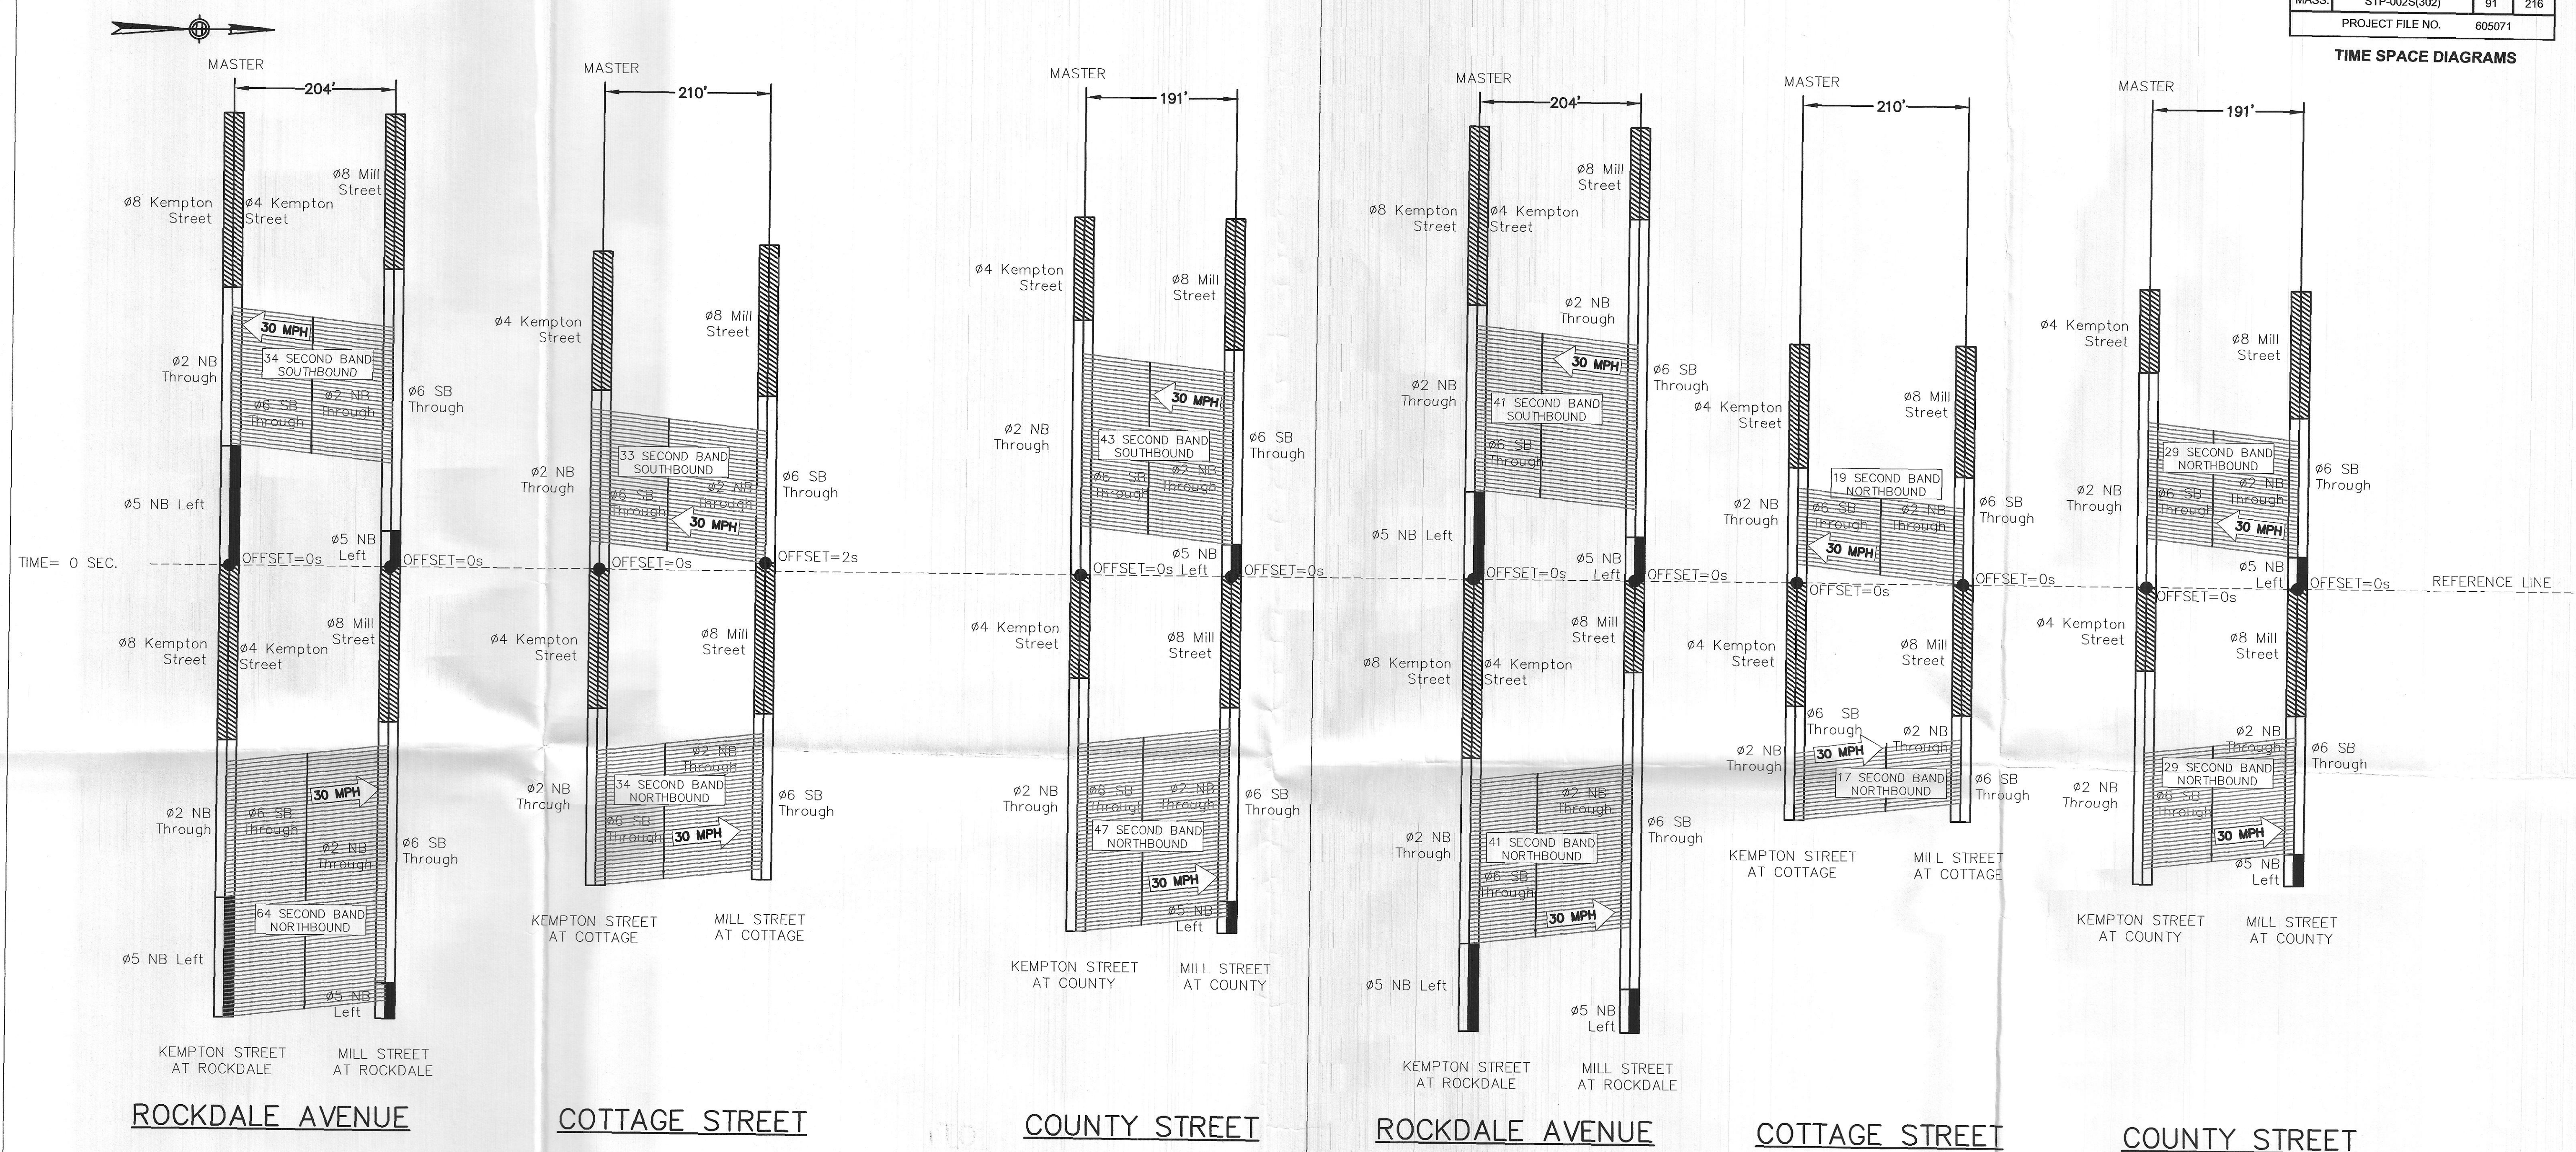

WEEKDAY AM TIME SPACE DIAGRAM

WEEKDAY PM TIME SPACE DIAGRAM

- KEY
- NB/SB GREEN
 - NB EXCLUSIVE LEFT
 - SB EXCLUSIVE LEFT
 - SIDE STREET GREEN

