


① IF GREEN TO REMAIN GREEN  
② IF RED TO REMAIN RED  
③ IF W TO CHANGE TO FDW, FOR 7 SECONDS, IF DW TO REMAIN DW  
\* PHASE B UPON PB ACTUATION

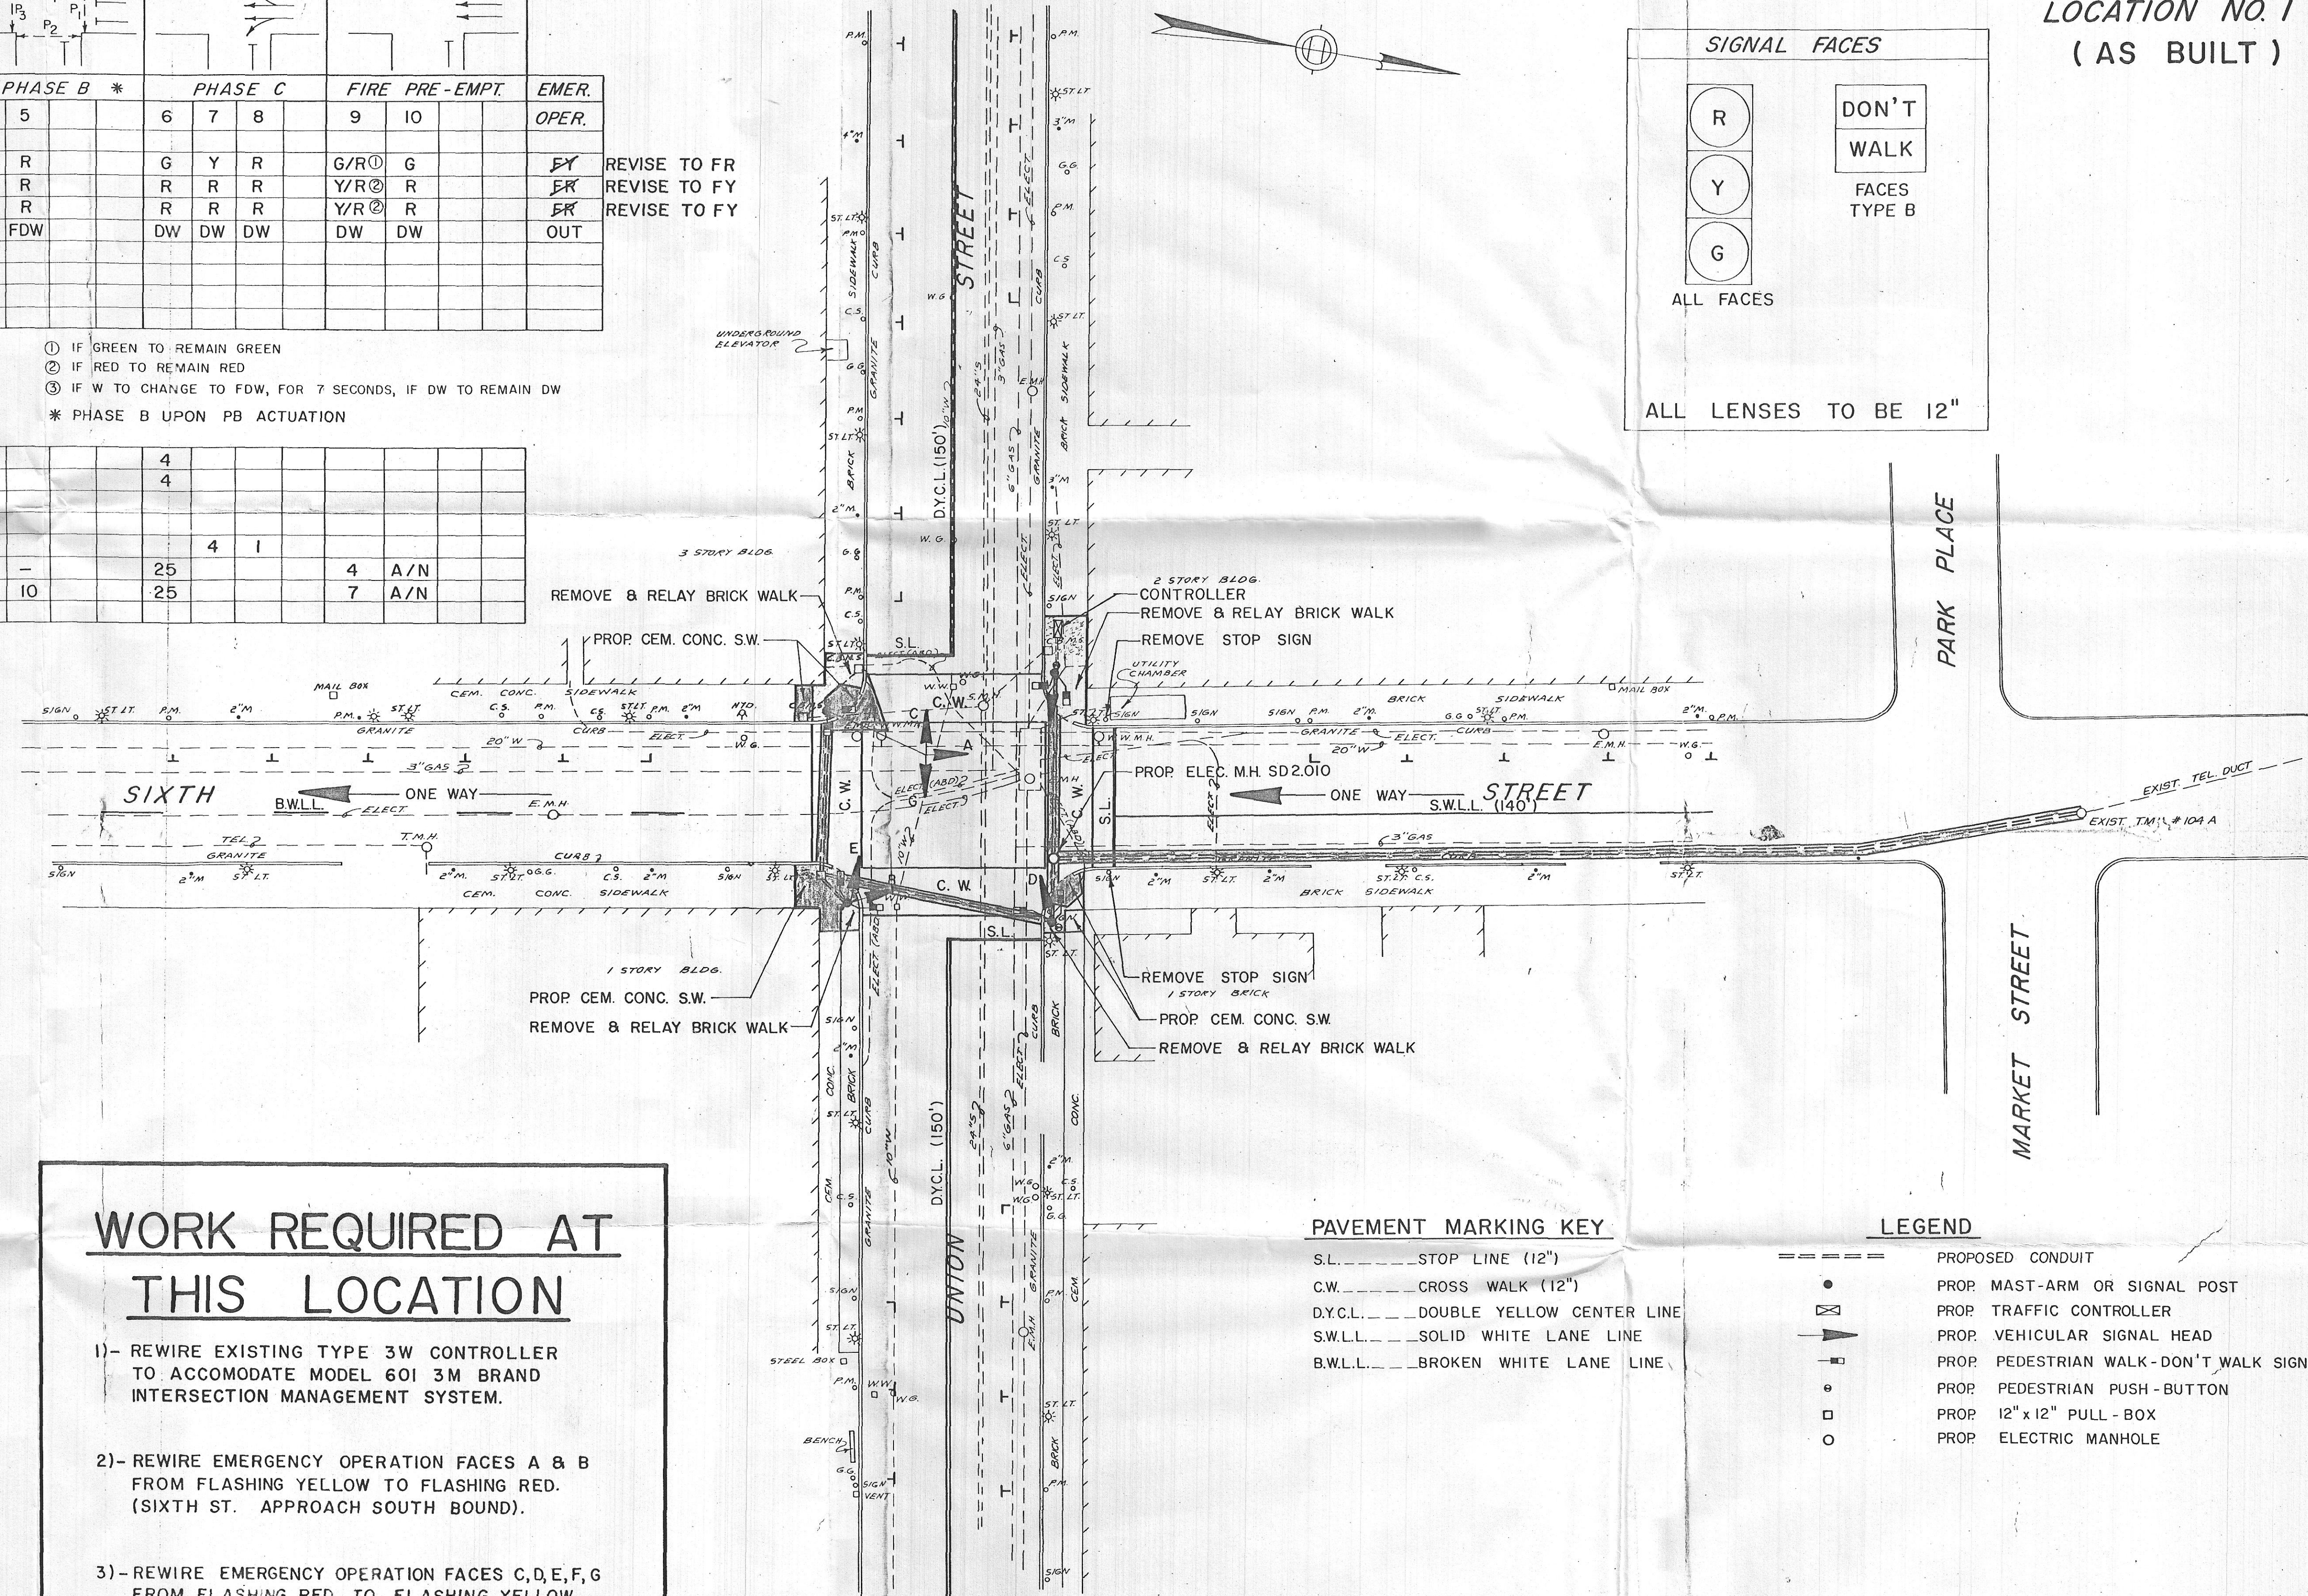

## WORK REQUIRED AT THIS LOCATION

- 1)- REWIRE EXISTING TYPE 3W CONTROLLER  
TO ACCOMODATE MODEL 601 3M BRAND  
INTERSECTION MANAGEMENT SYSTEM.
- 2)- REWIRE EMERGENCY OPERATION FACES A & B  
FROM FLASHING YELLOW TO FLASHING RED.  
(SIXTH ST. APPROACH SOUTH BOUND).
- 3)- REWIRE EMERGENCY OPERATION FACES C,D,E,F,G  
FROM FLASHING RED TO FLASHING YELLOW.  
(UNION ST APPROACHES EAST BOUND & WEST  
BOUND).

PAVEMENT MARKING KEY

S.L. \_\_\_\_\_ STOP LINE (12")

C.W. \_\_\_\_\_ CROSS WALK (12")

D.Y.C.L. \_\_\_\_\_ DOUBLE YELLOW CENTER LINE

S.W.L.L. \_\_\_\_\_ SOLID WHITE LANE LINE

B.W.L.L. \_\_\_\_\_ BROKEN WHITE LANE LINE

## LEGEND

|       |                                         |
|-------|-----------------------------------------|
| ===== | PROPOSED CONDUIT                        |
| ●     | PROP: MAST-ARM OR SIGNAL POST           |
| ⬡     | PROP: TRAFFIC CONTROLLER                |
| ➡     | PROP: VEHICULAR SIGNAL HEAD             |
| —■—   | PROP: PEDESTRIAN WALK-DON'T WALK SIGNAL |
| ◻     | PROP: PEDESTRIAN PUSH-BUTTON            |
| □     | PROP: 12" x 12" PULL-BOX                |
| ○     | PROP: ELECTRIC MANHOLE                  |

CIVIL ENGR.  
5/17/83  
Richard L. Silveira

