


PARK STREET

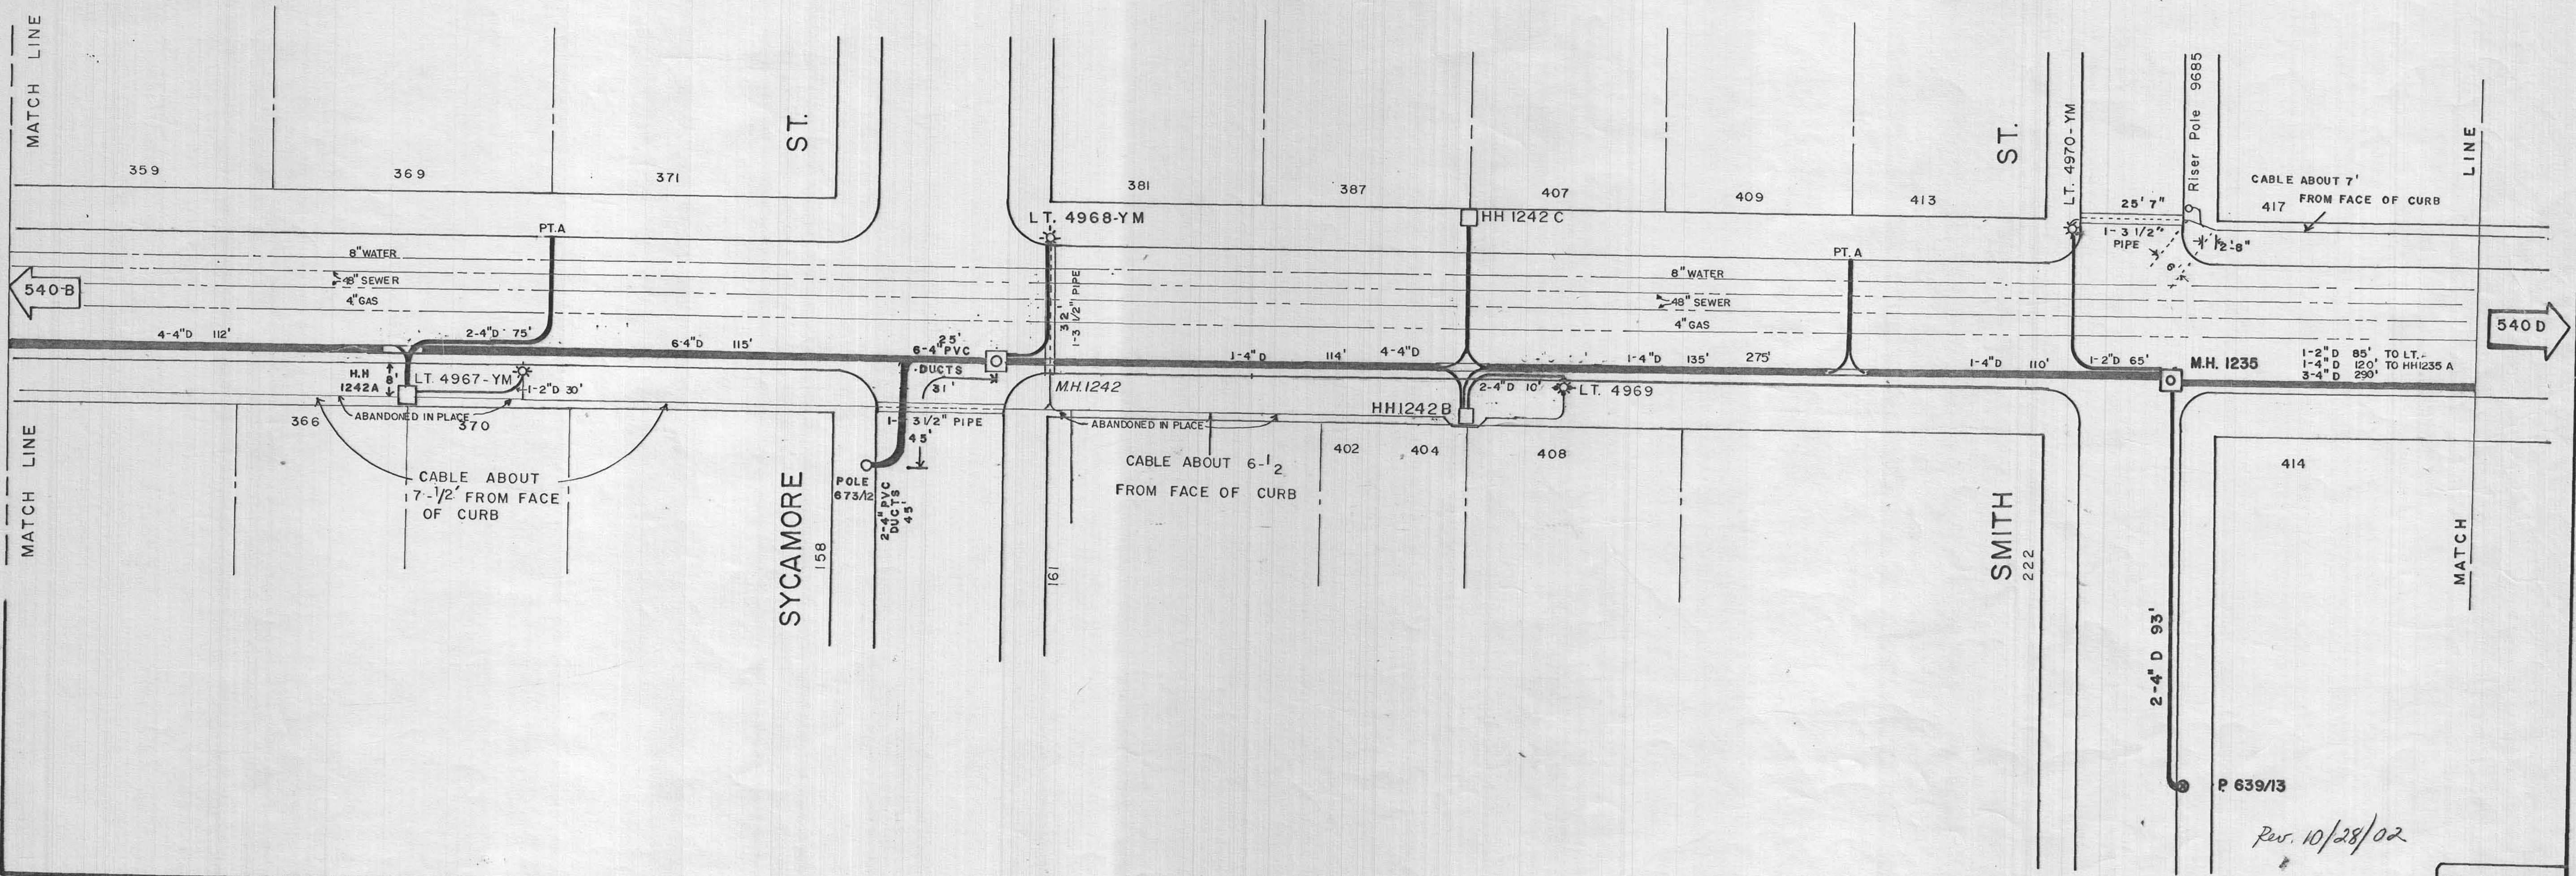

P 639/13

Rev. 10/28/02

540-C