
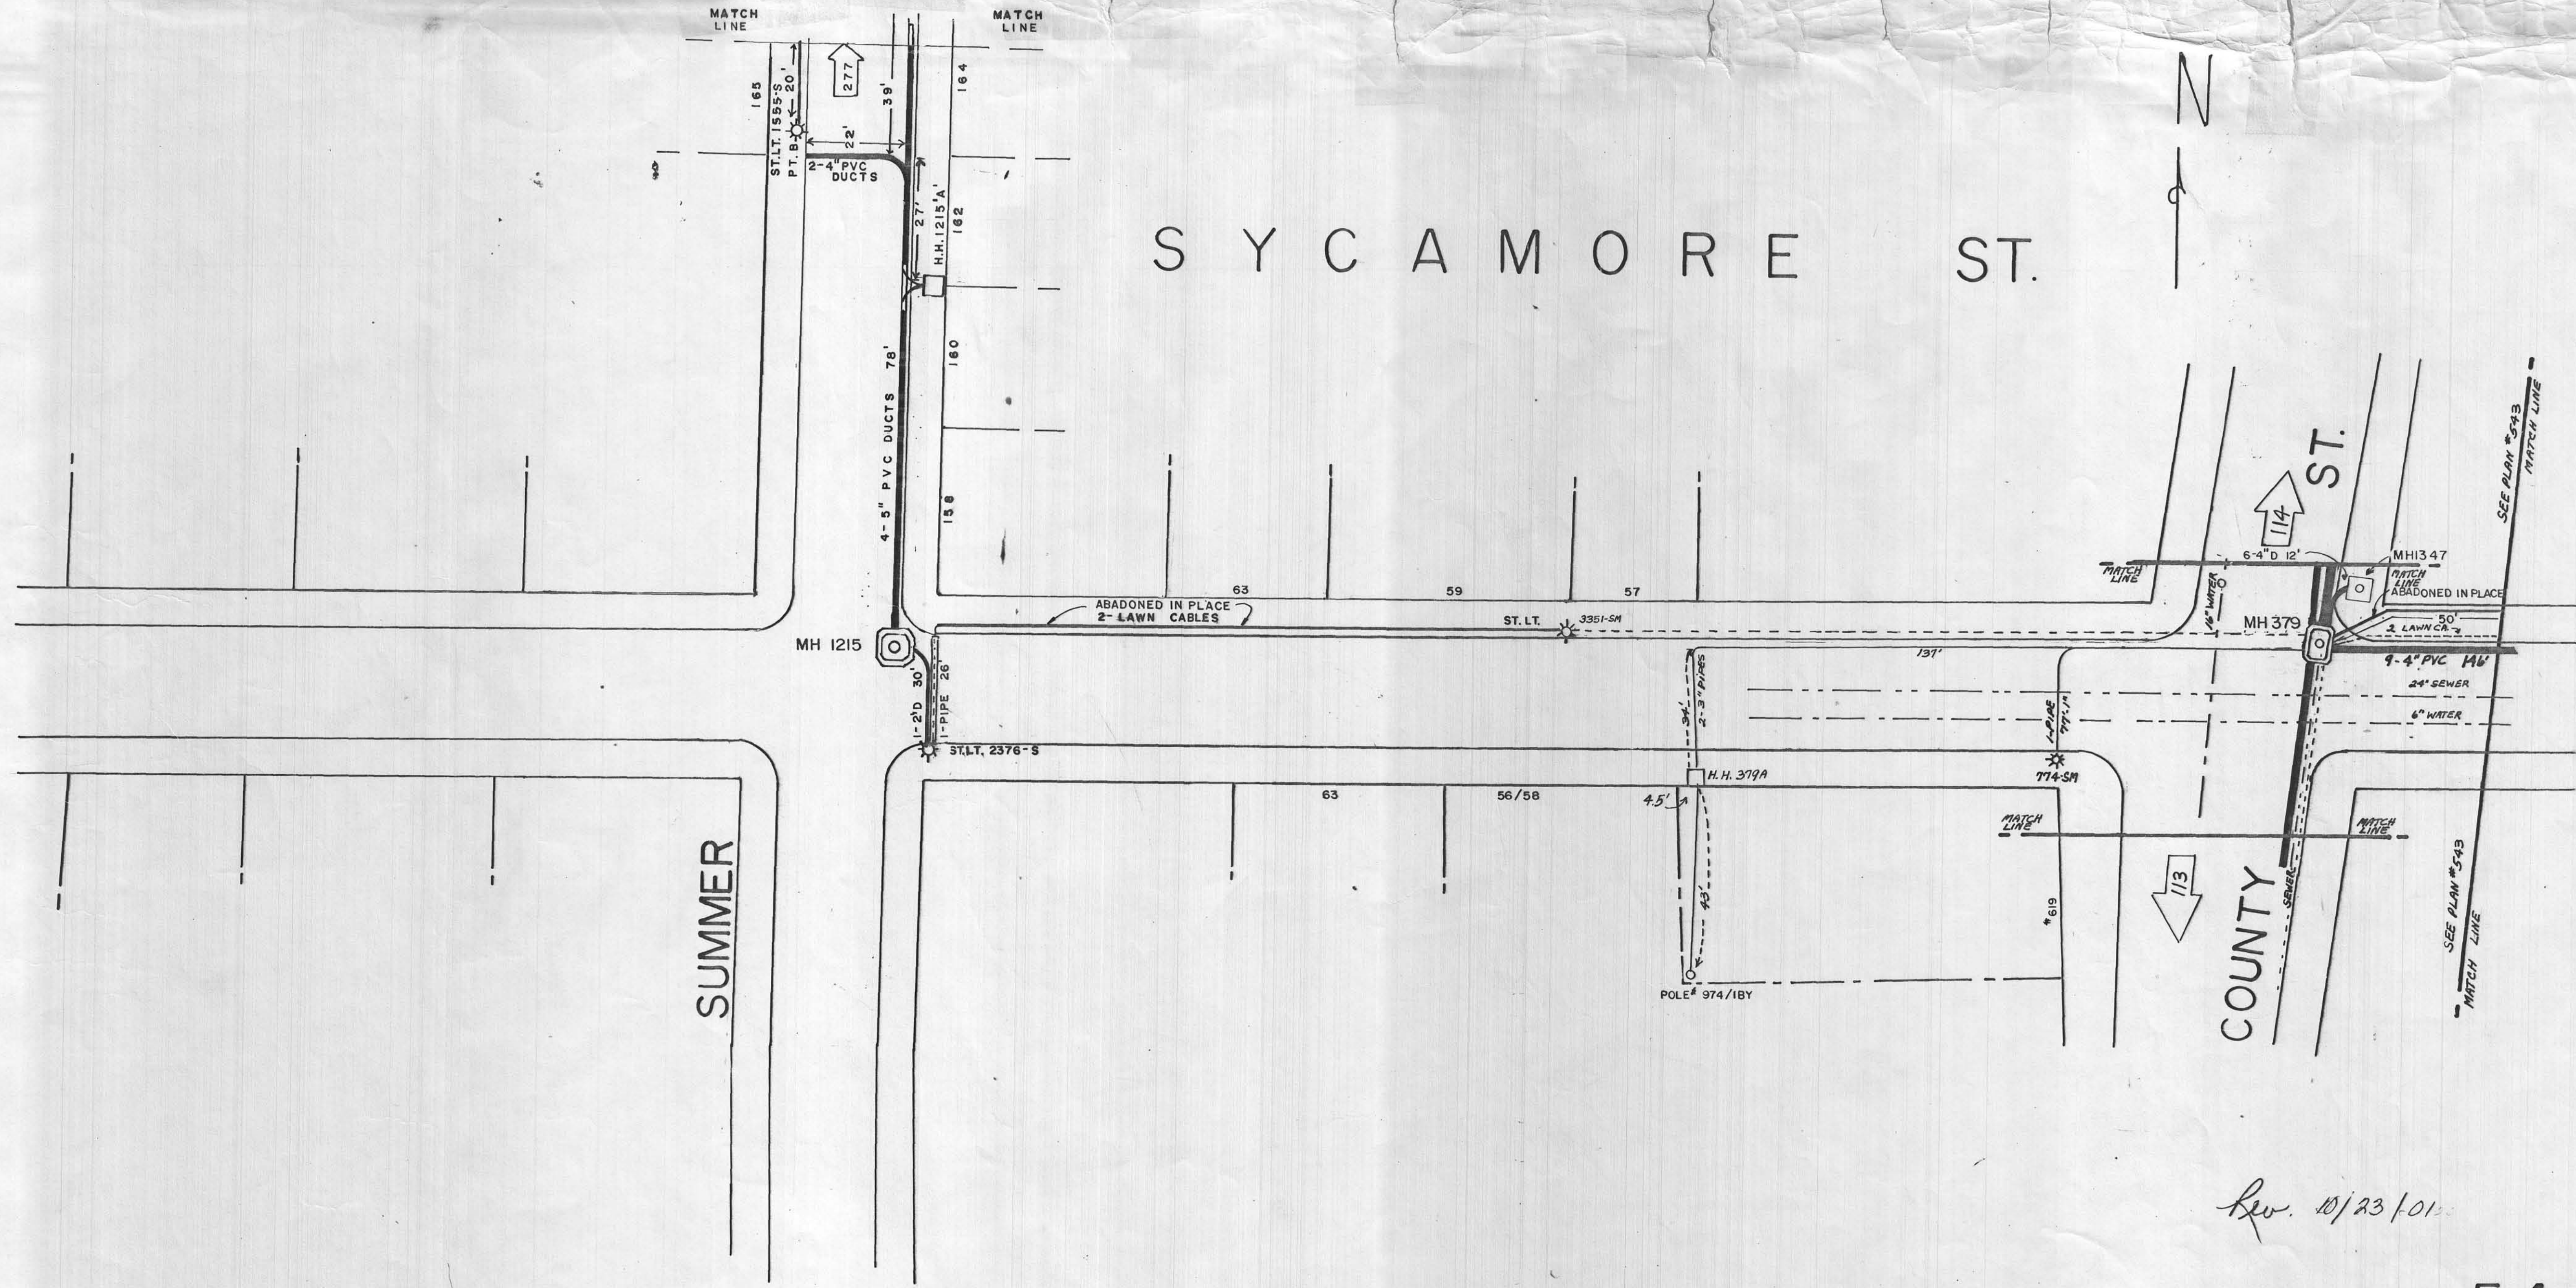


SYCAMORE ST.

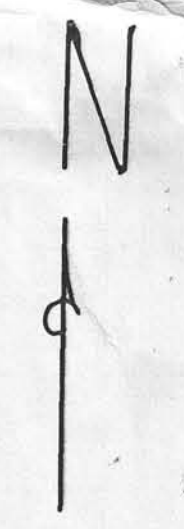

Rev. 10/23/01