




GROVE

ST.

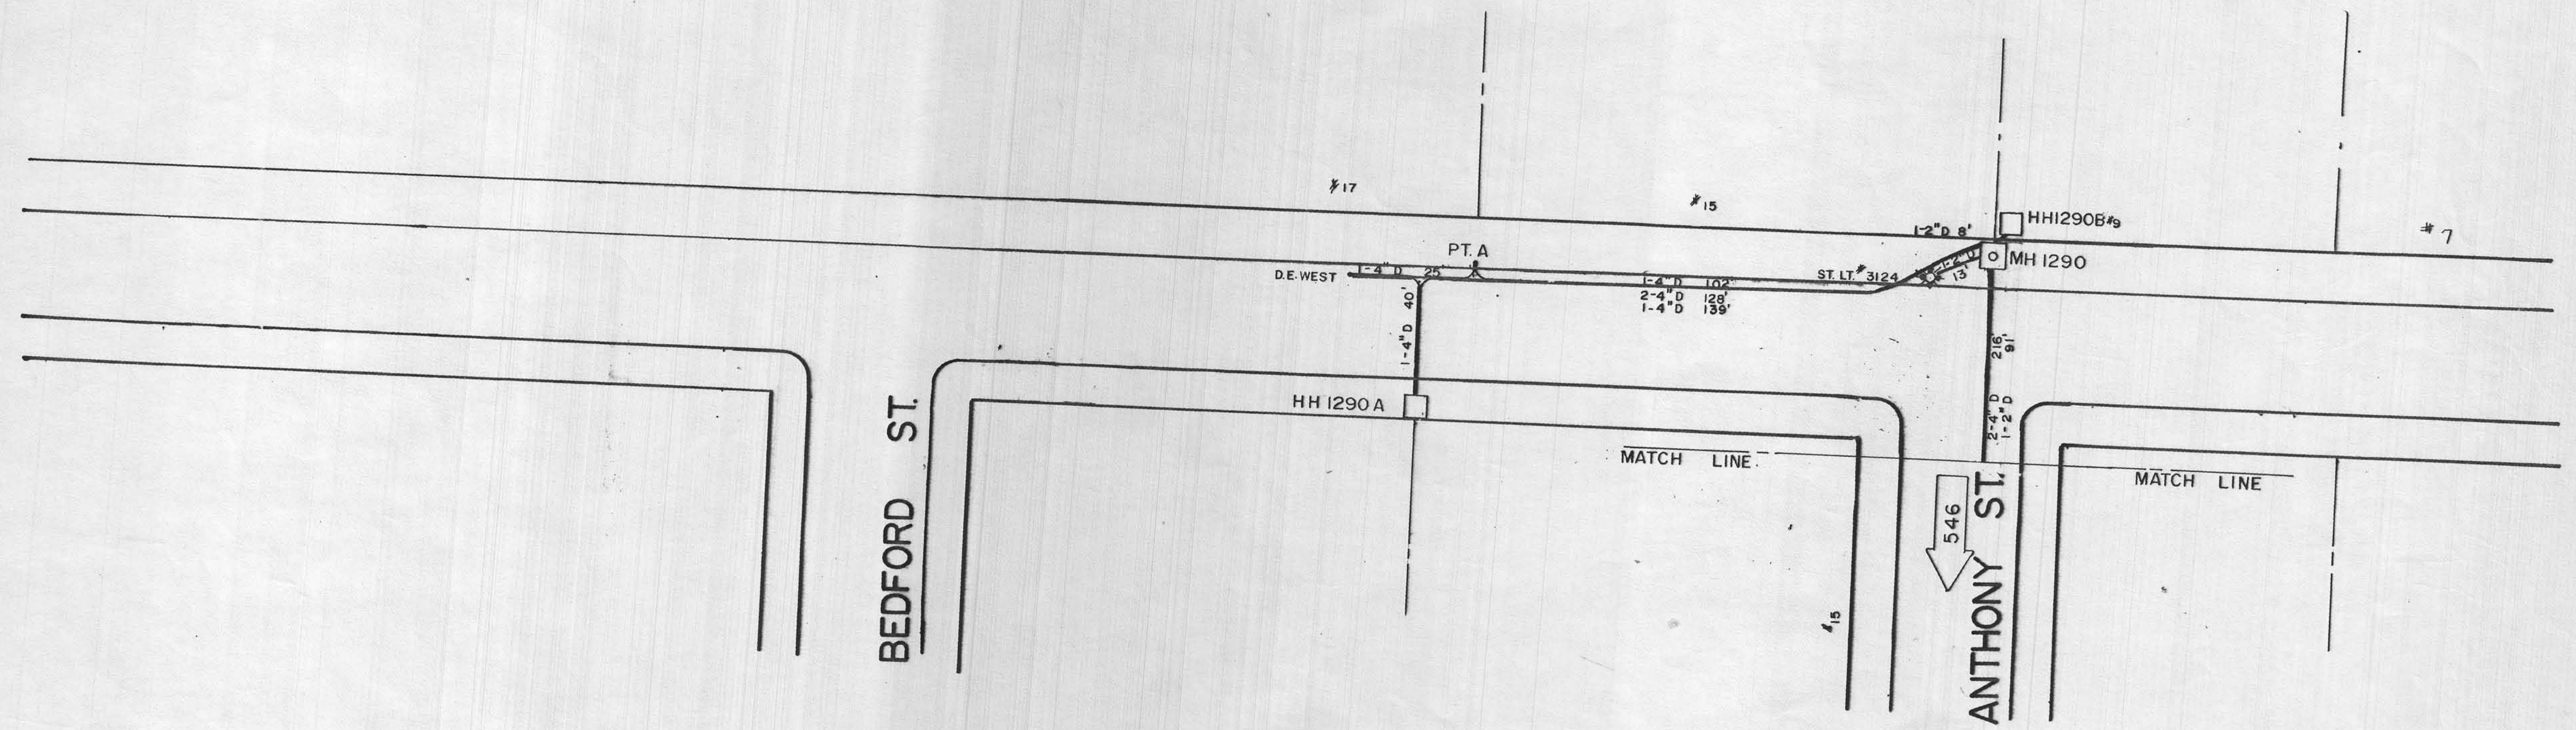

546A