

SIXTH


STREET

STREET

STREET

MADISON

WALNUT

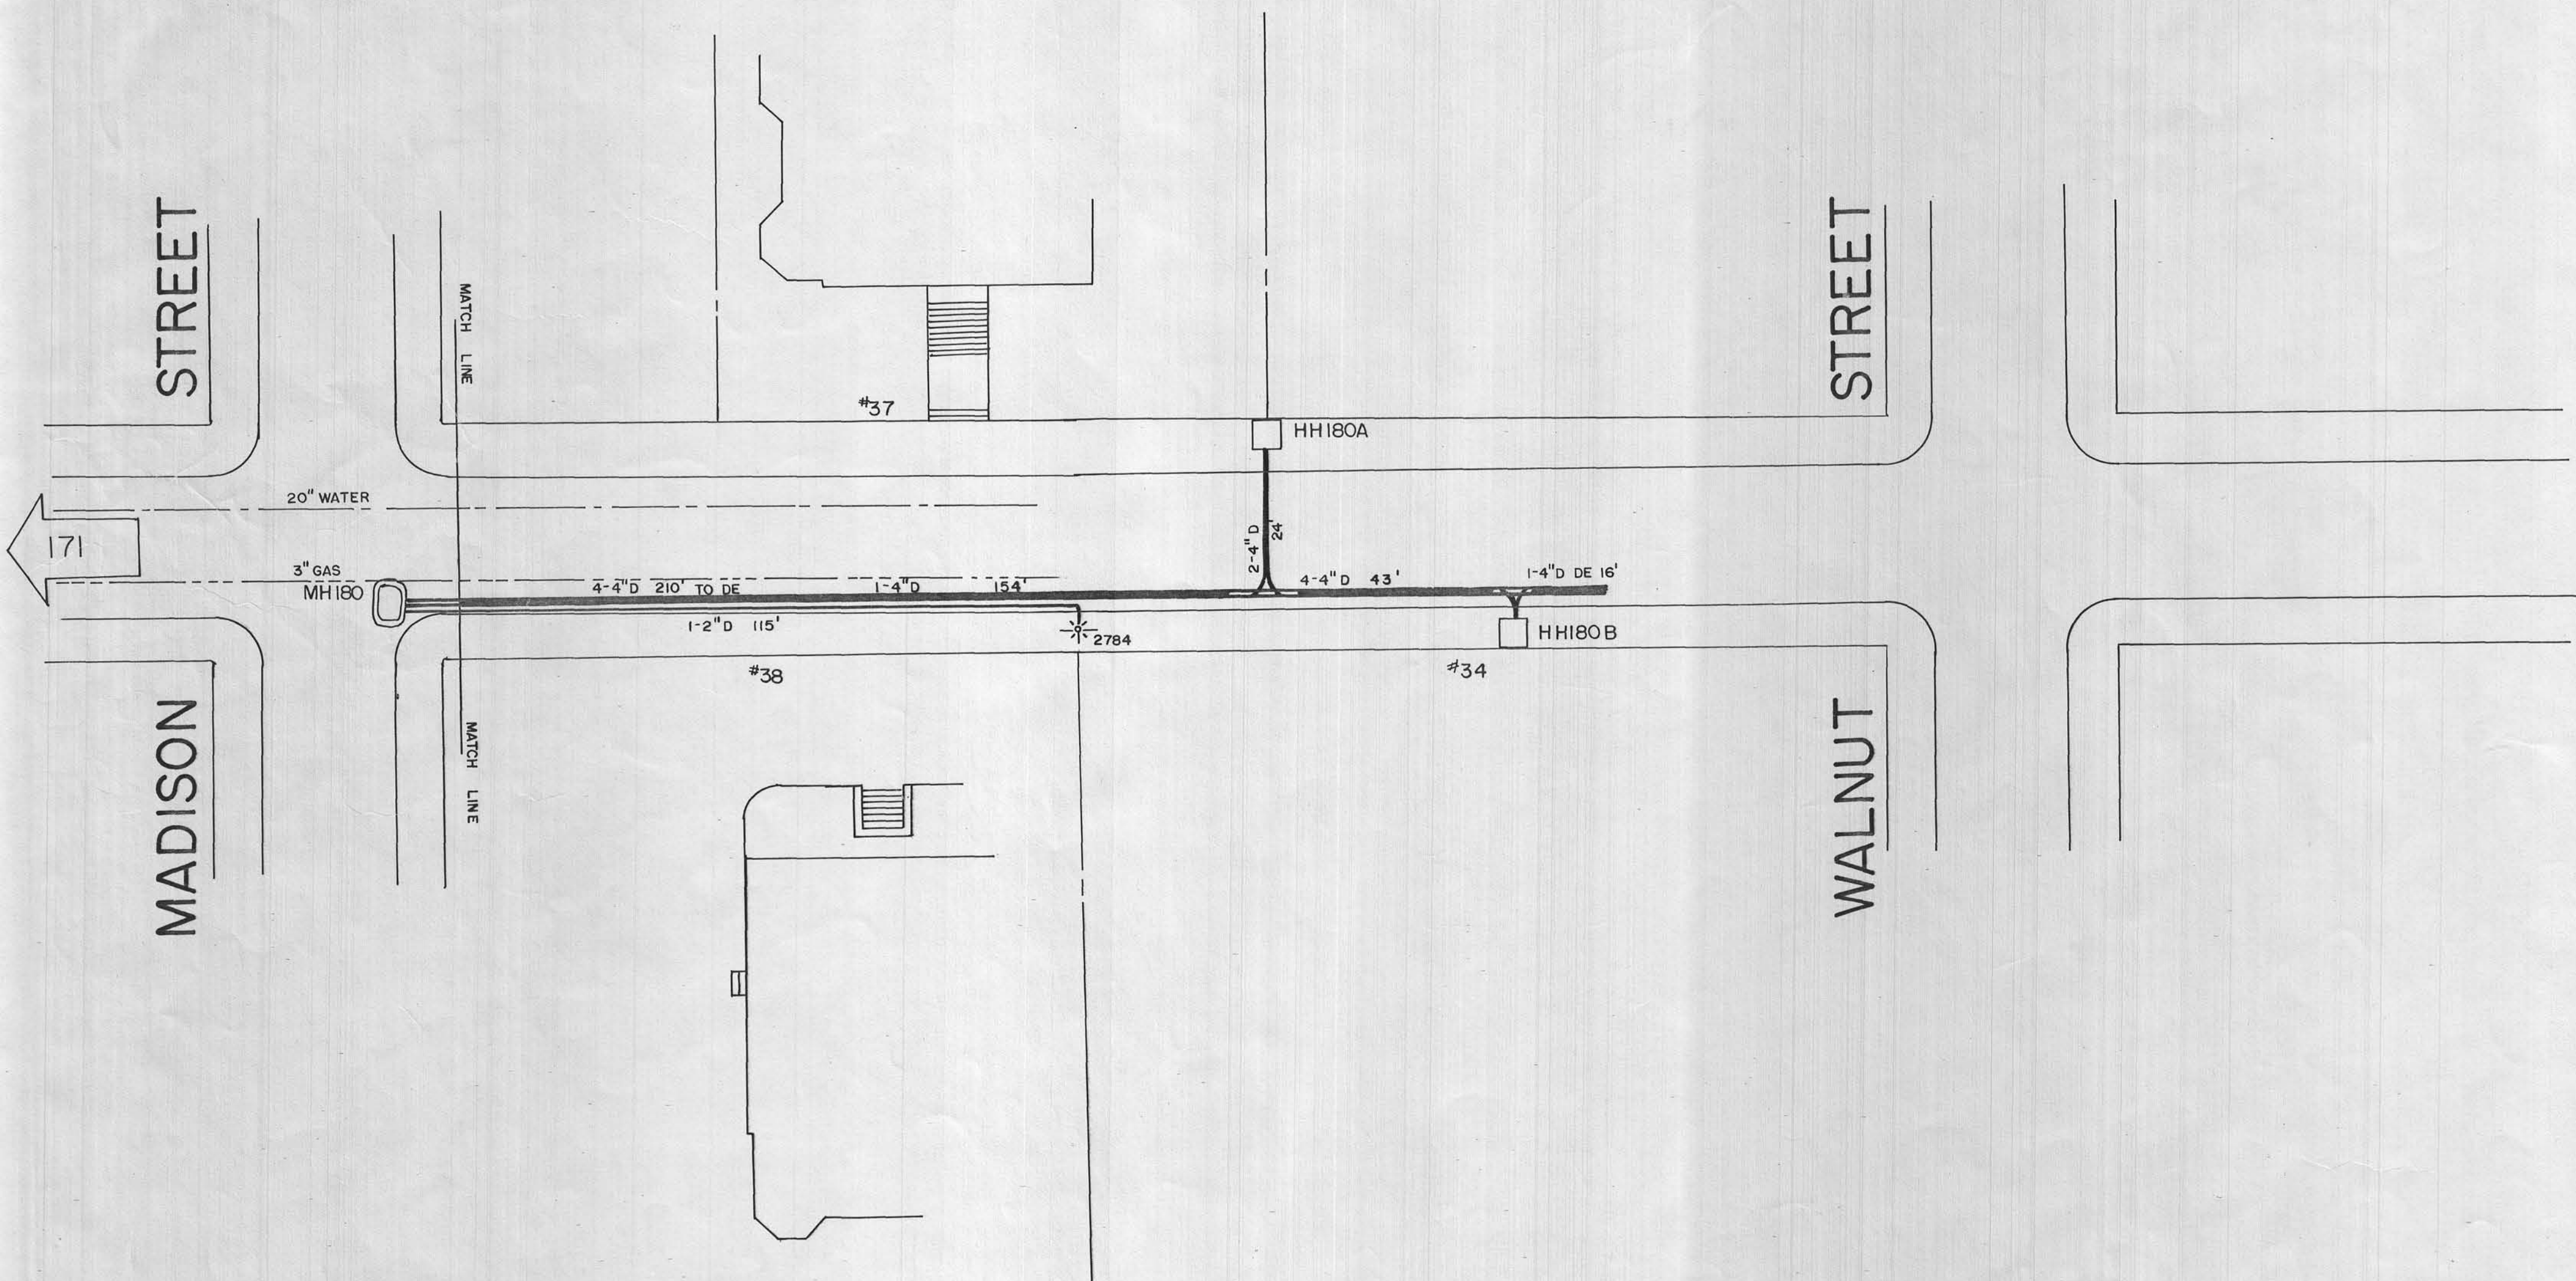

NEED NEW
CONDUIT