


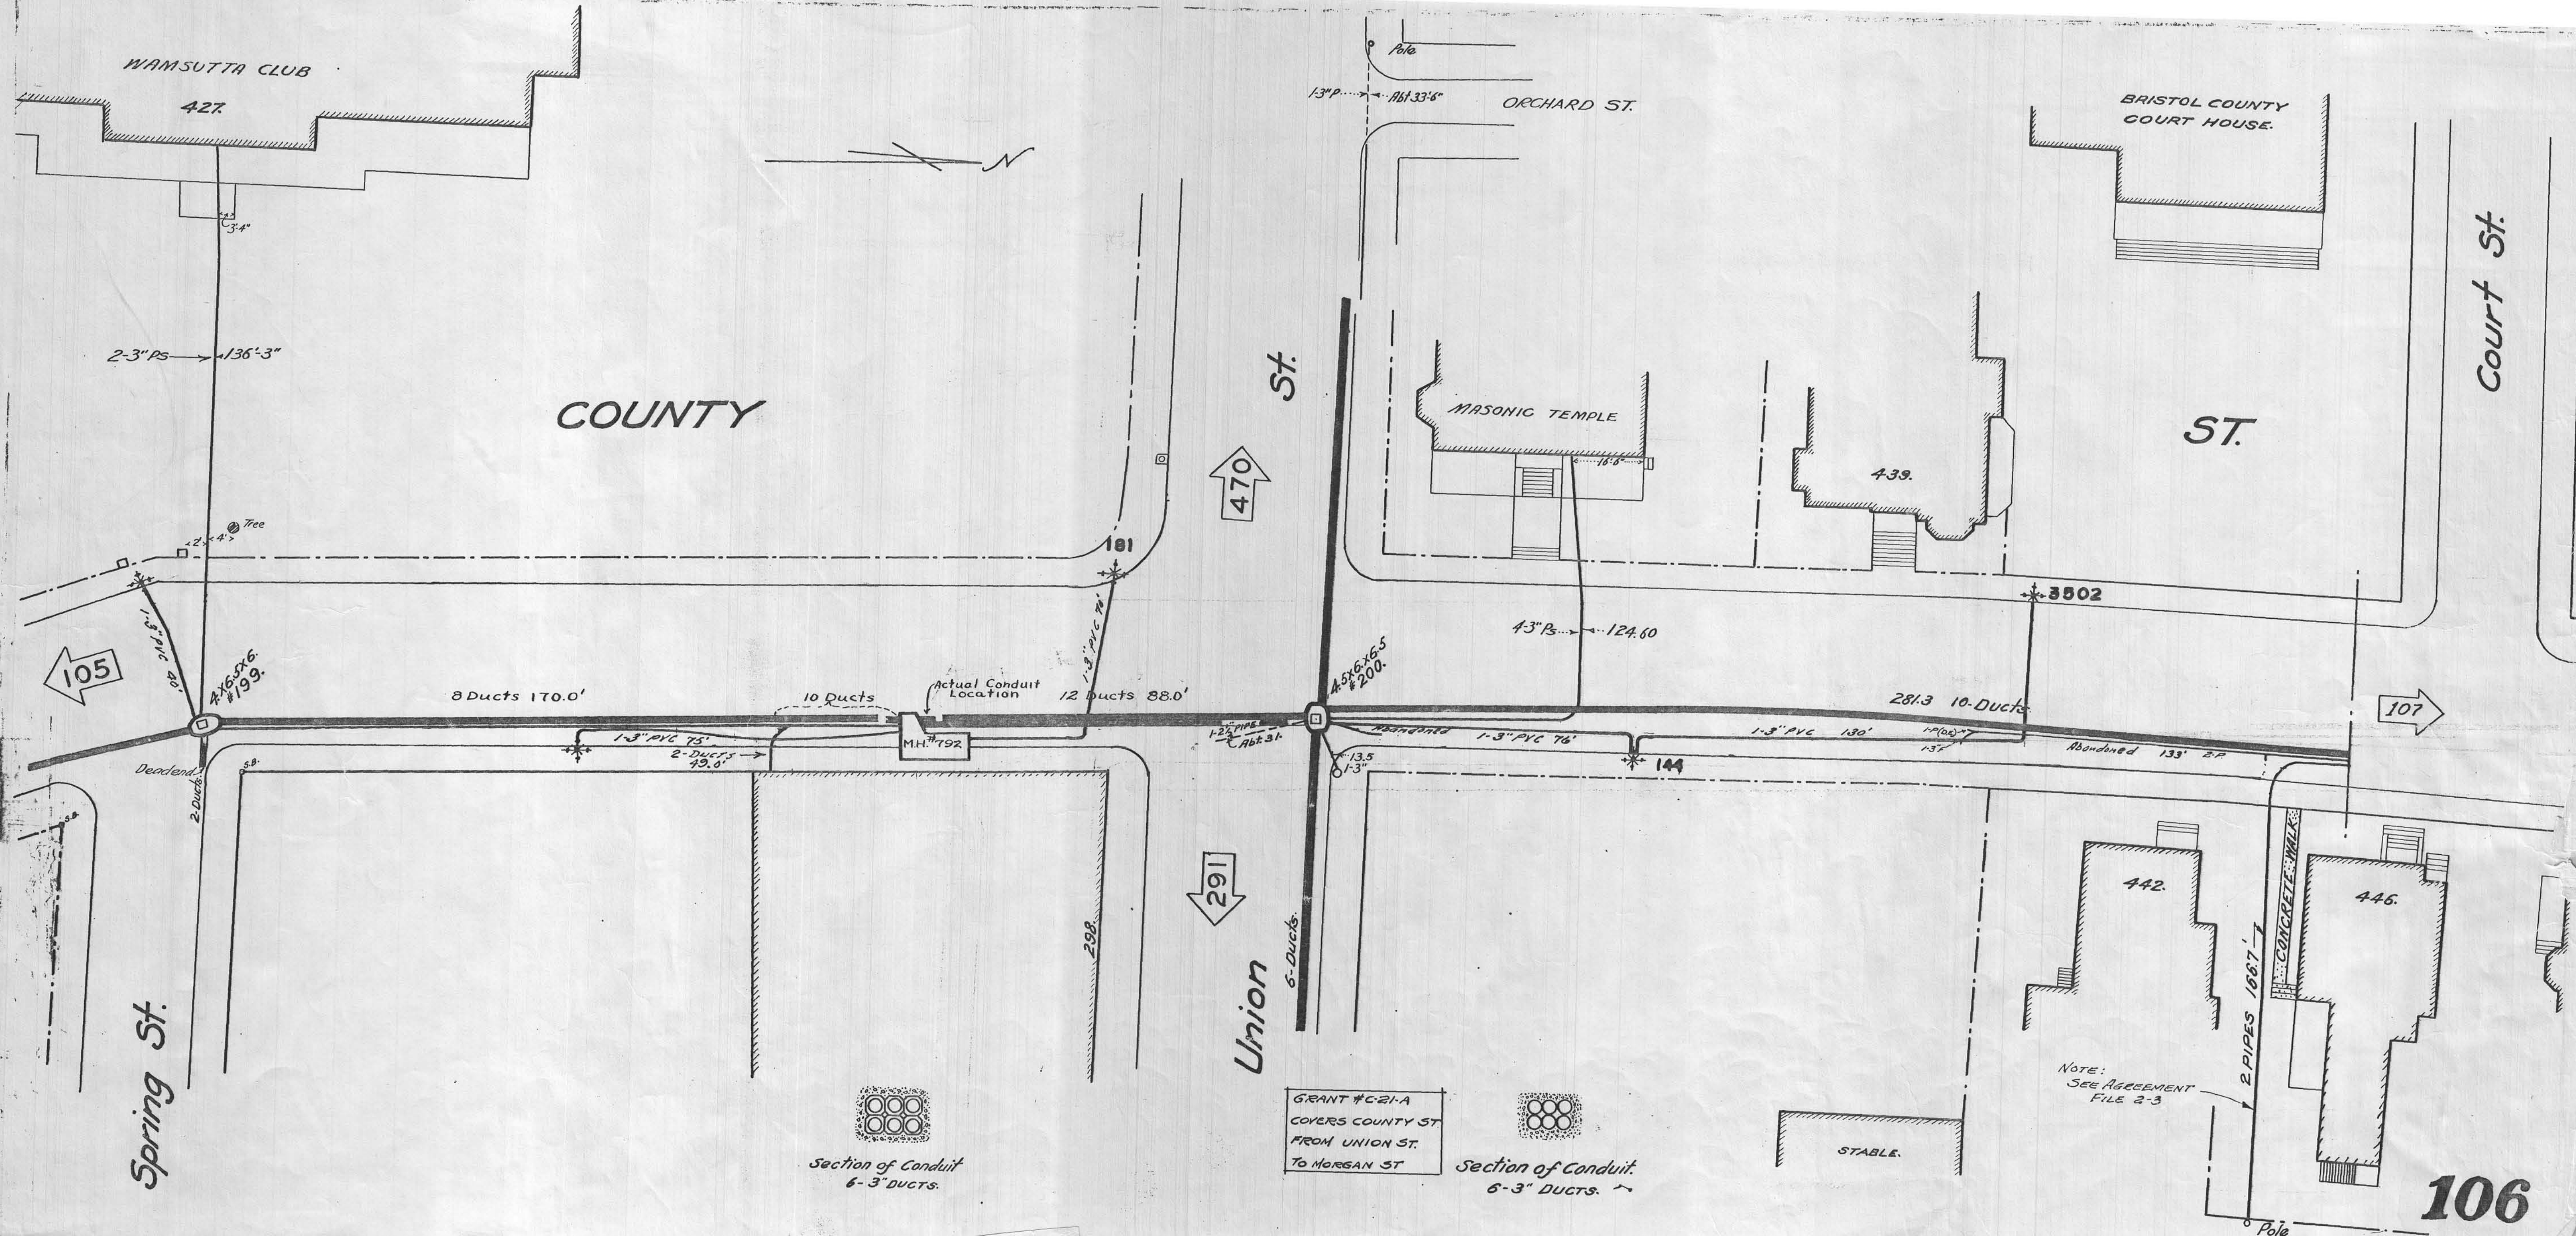

WAMSUTTA CLUB

427

COUNTY

ORCHARD ST.

BRISTOL COUNTY COURT HOUSE.

Court St.

ST.

MASONIC TEMPLE

439.

3502

43" B... 124.60

281.3 10-Ducts

107

105

Spring St.

Union

St.

470

291

Section of Conduit
6-3" DUCTS.

GRANT #C-21-A
COVERS COUNTY ST
FROM UNION ST.
TO MORGAN ST

Section of Conduit.
6-3" DUCTS.

NOTE:
SEE AGREEMENT
FILE 2-3

106