


115

115

PLAN NO. E 915
AUG 3, 1922
Sheet 3 of 3 Sheets
SCALE 1 IN = 20 FT.



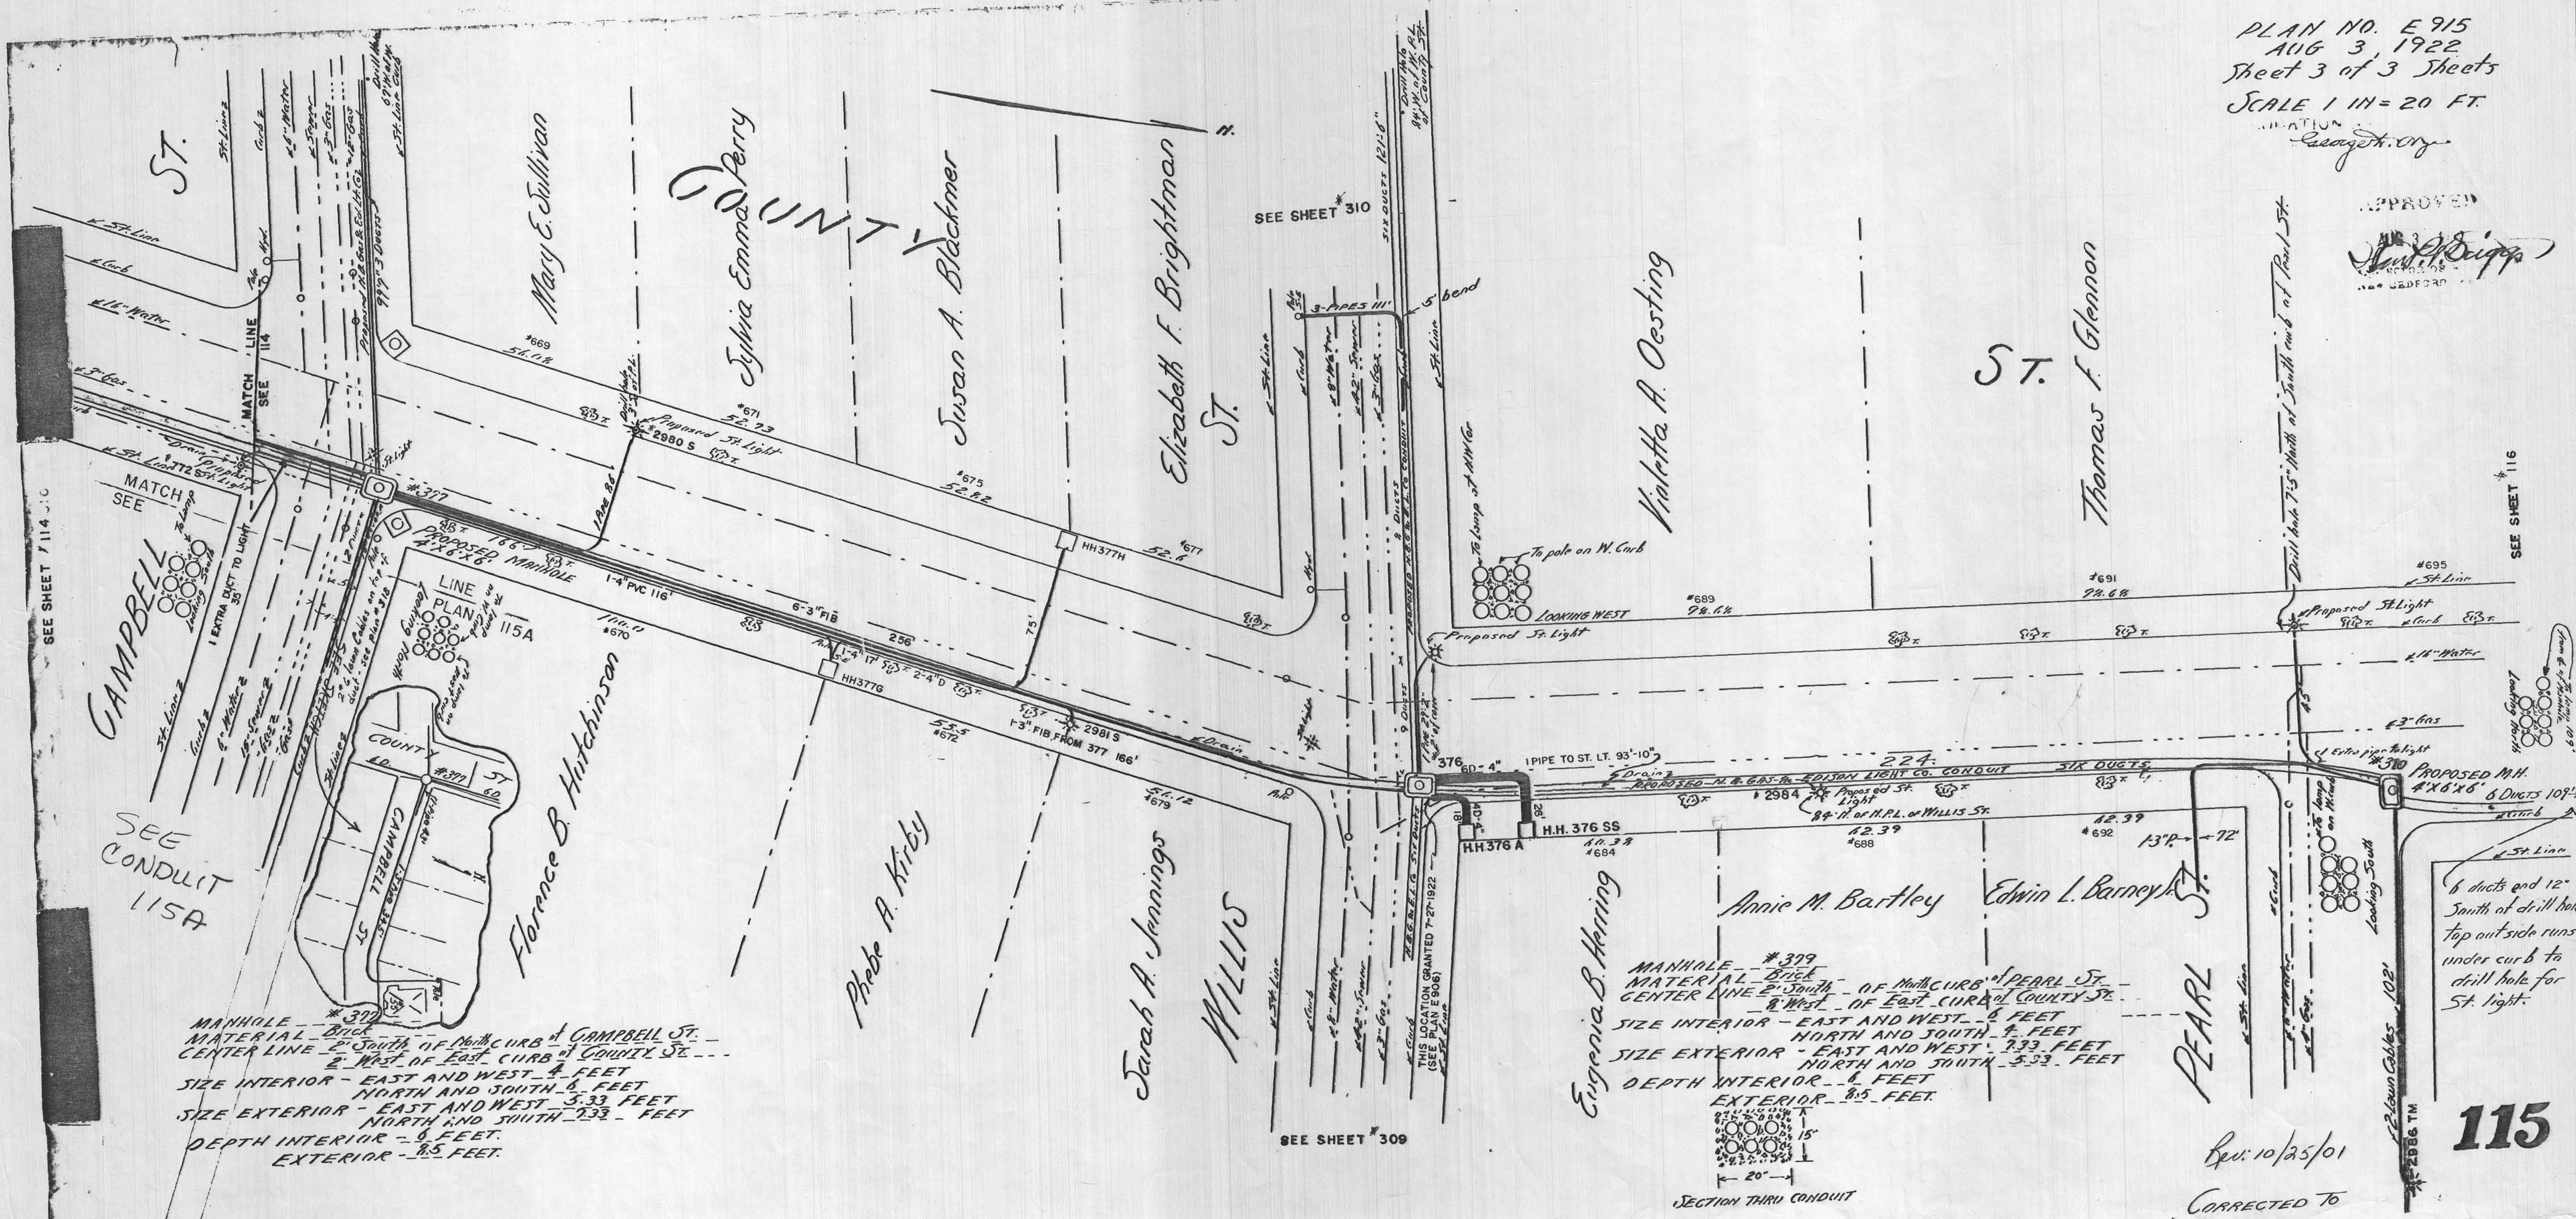

SEE SHEET 114

SEE SHEET 116

SEE CONDUIT 115A



SECTION THRU CONDUIT

Rev. 10/25/01

CORRECTED TO

115