



15.


PARK ST.

75

COURT

MORGAN ST.

ELM

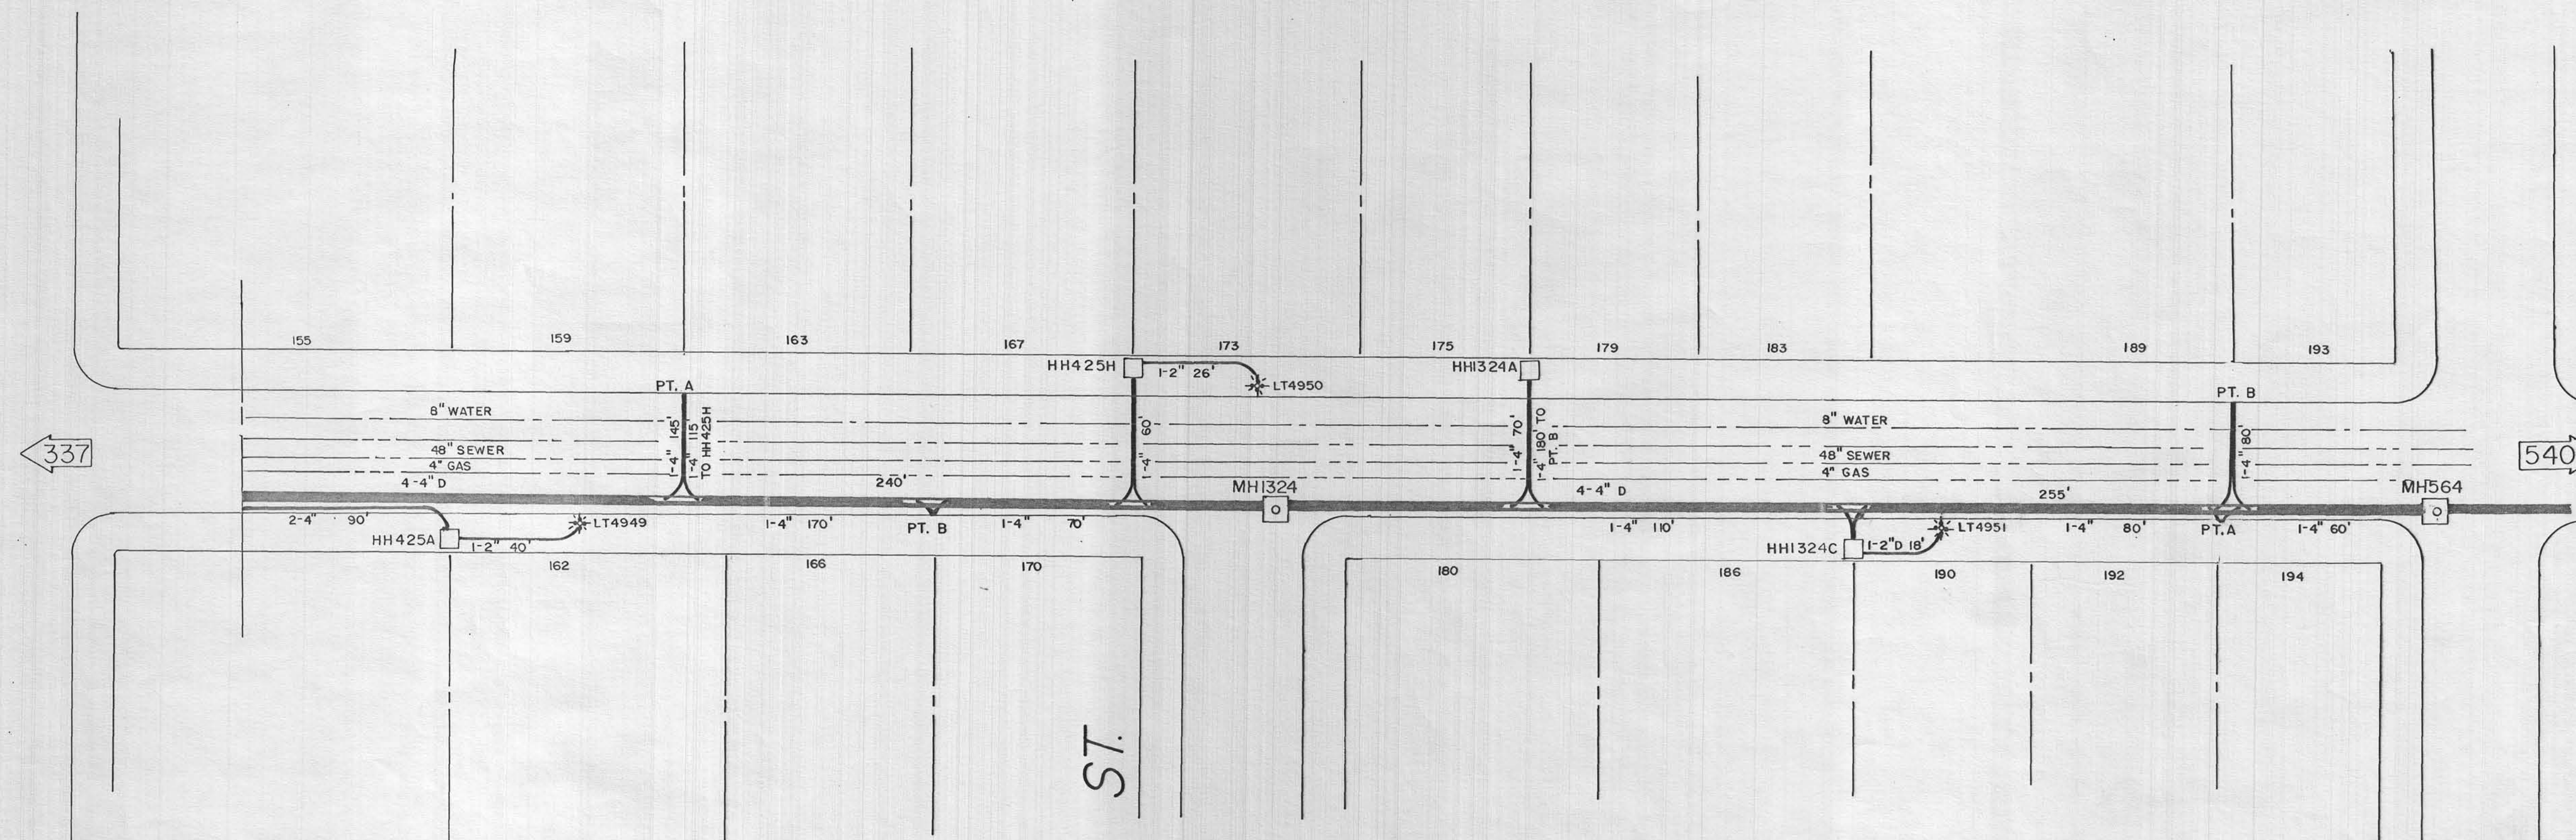

Rev: 10/16/02 | 2 | A