



Roosevelt St.

SEE SHEET 123

SEE SHEET 261

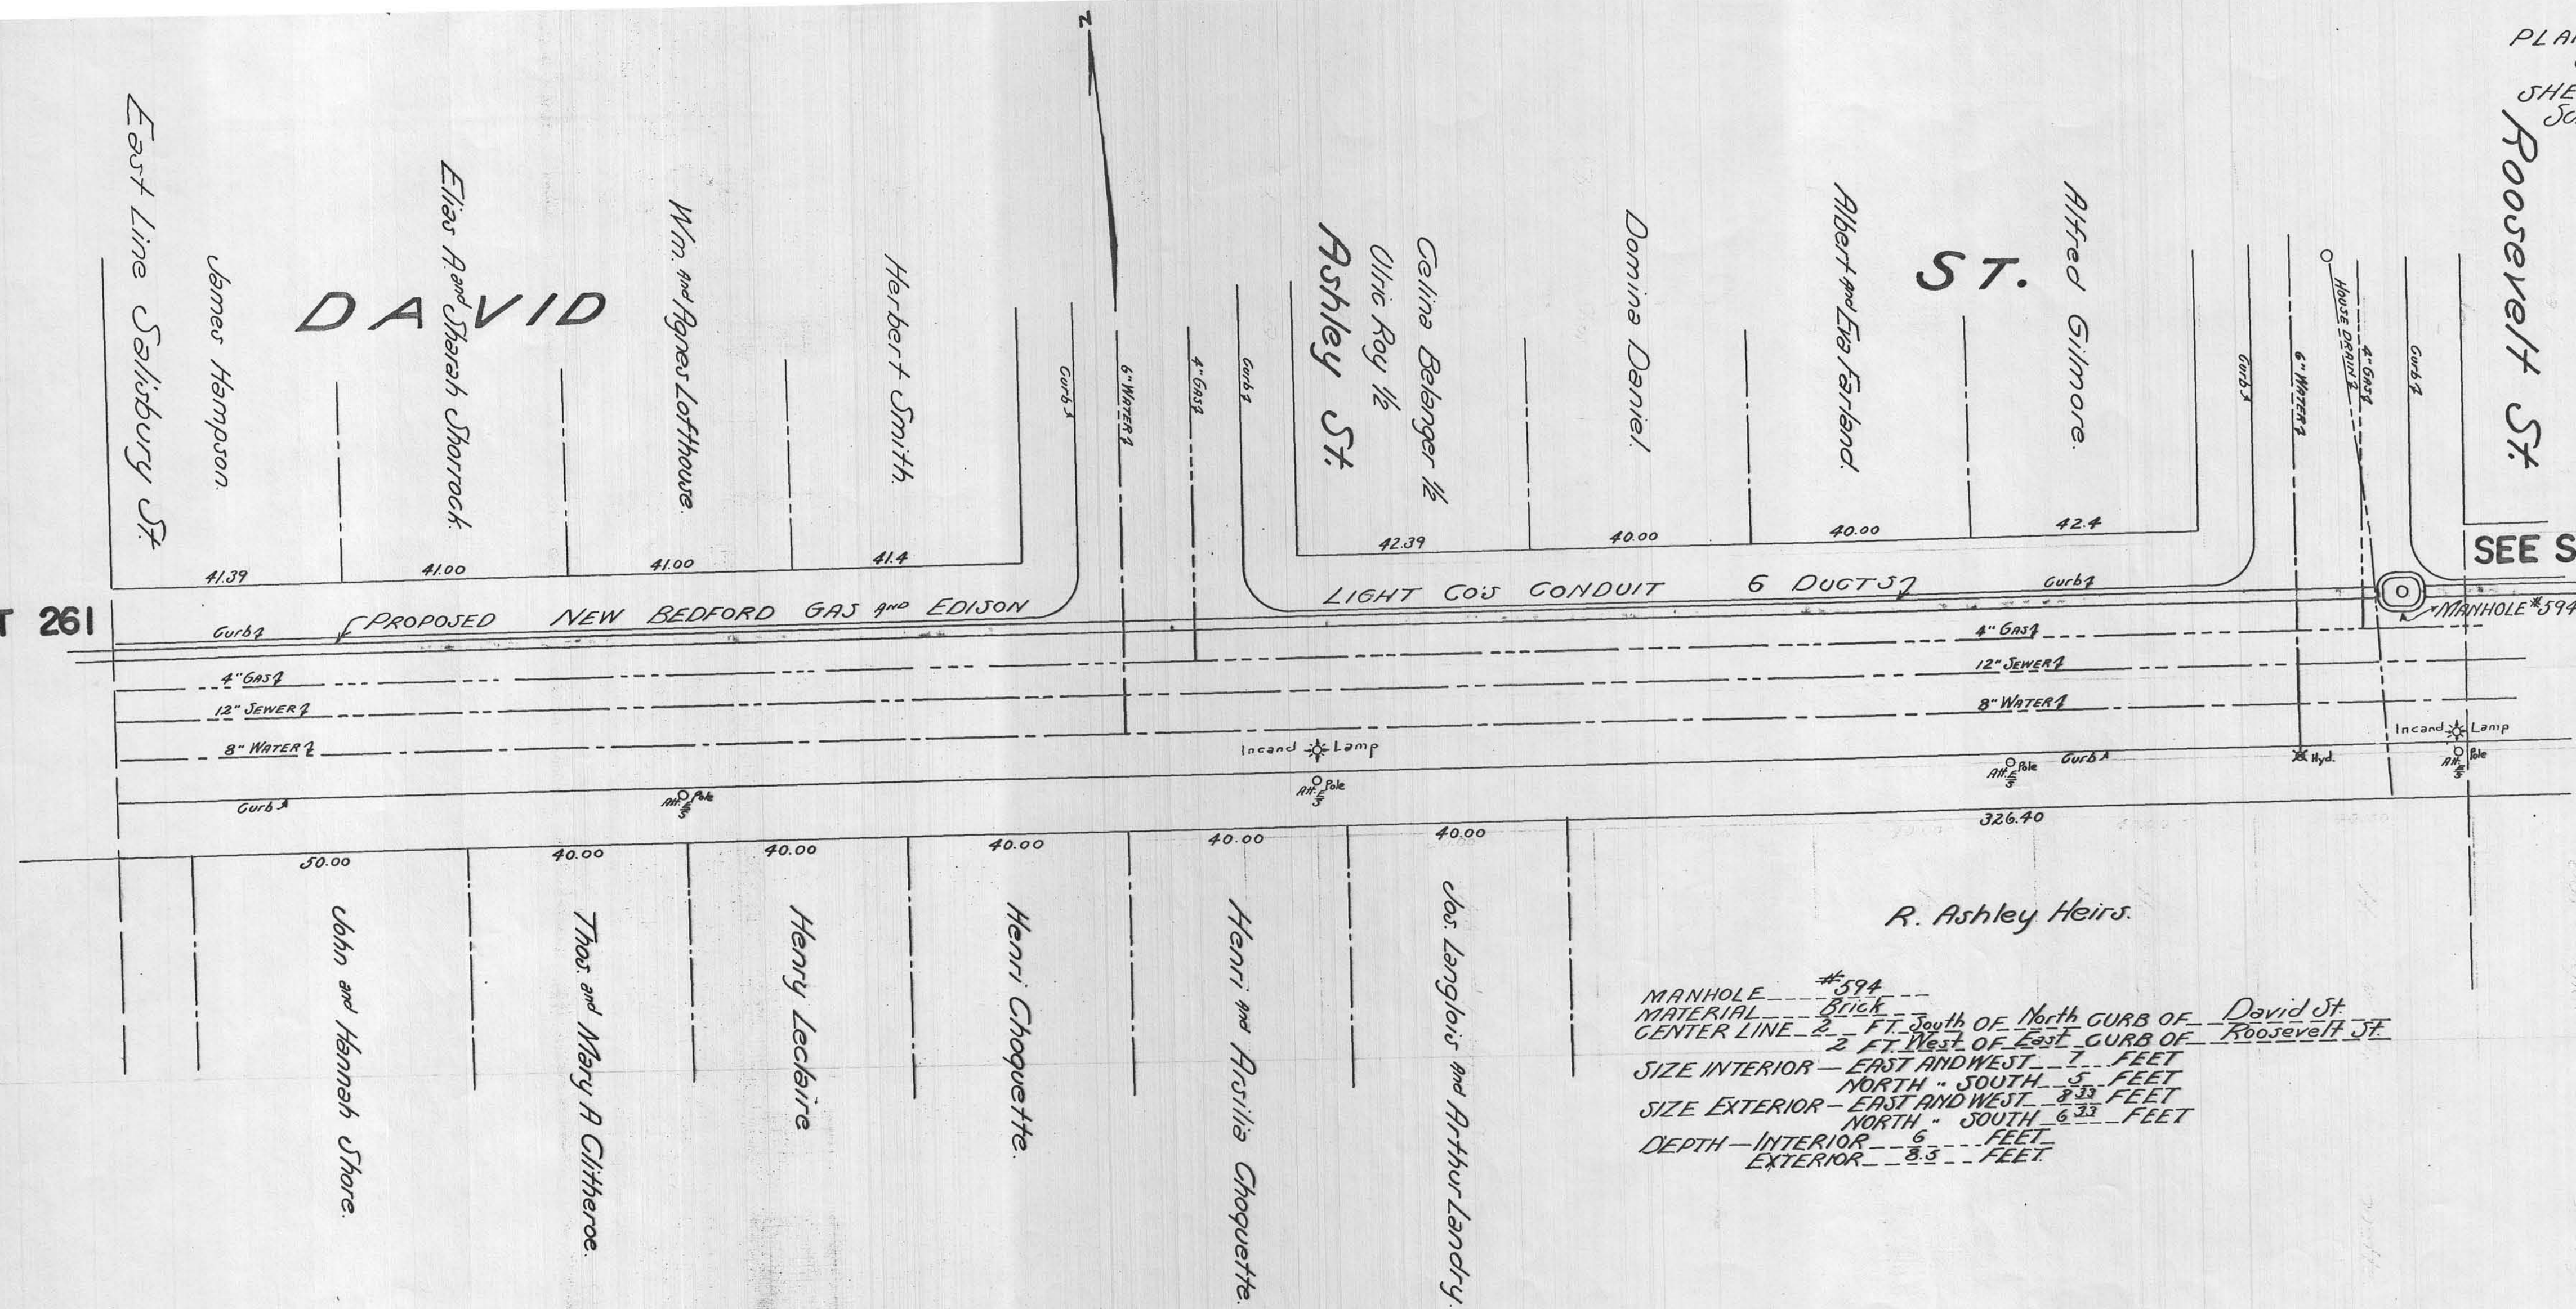

MANHOLE #594
MATERIAL Brick
CENTER LINE 2 FT. South of North CURB OF David St.
2 FT. West of East CURB OF Roosevelt St.
SIZE INTERIOR - EAST AND WEST 7 FEET
NORTH " SOUTH 5 FEET
SIZE EXTERIOR - EAST AND WEST 8 3/4 FEET
NORTH " SOUTH 6 3/4 FEET
DEPTH - INTERIOR 6 FEET
EXTERIOR 8 3/4 FEET

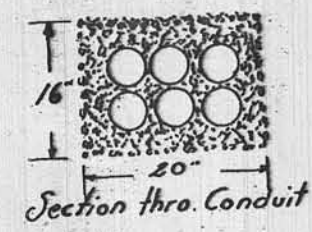

Engineer of the City of New York