
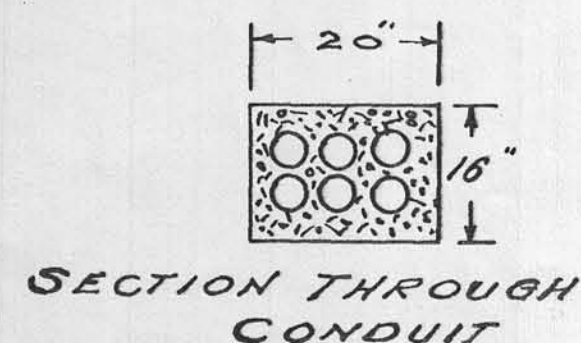


PLAN NO. E 556
JUNE 11, 1919.
Sheet 13 of 14 Sheets.
SCALE 1-IN. = 20 FT.

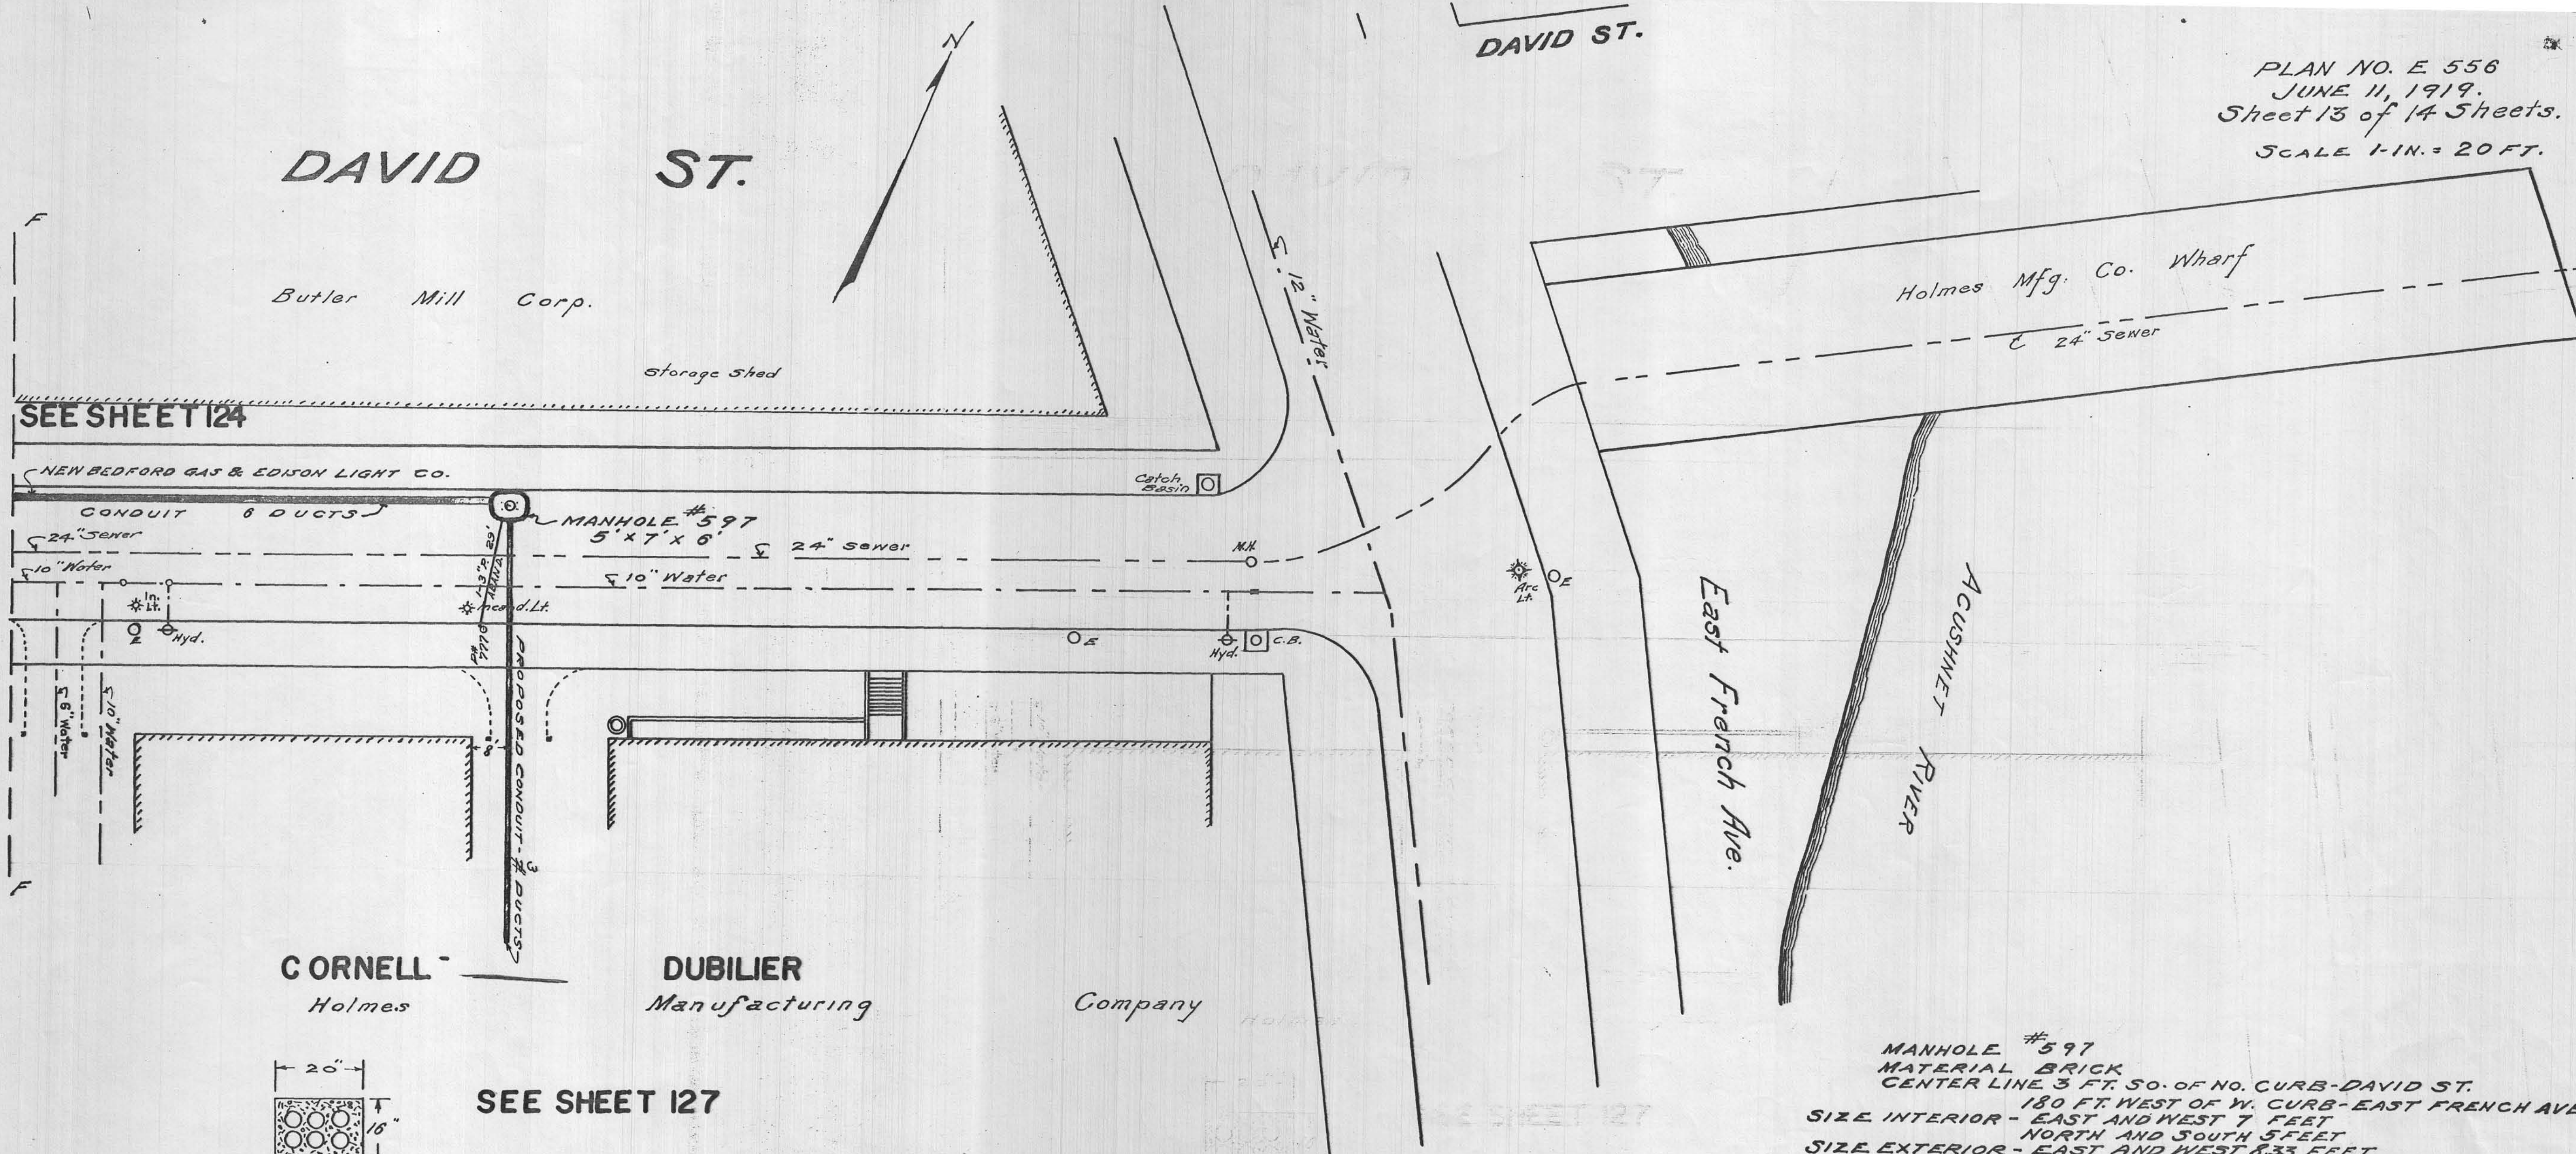

MANHOLE #597
MATERIAL BRICK
CENTER LINE 3 FT. SO. OF NO. CURB-DAVID ST.
180 FT. WEST OF W. CURB-EAST FRENCH AVE.
SIZE INTERIOR - EAST AND WEST 7 FEET
NORTH AND SOUTH 5 FEET
SIZE EXTERIOR - EAST AND WEST 8.33 FEET
NORTH AND SOUTH 6.33 FEET
DEPTH INTERIOR 6 FEET
EXTERIOR 8.5 FEET

APPROVED
George H. Orin
Corpus