


Sheet 1 of 2 Sheets.


PLAN TO ACCOMPANY PETITION
OF
New Bedford Gas & Edison Lt. Co.
TO LAY CONDUIT AND BUILD MANHOLES
IN
GRINNELL ST.
PLAN NO. E 748 MAY 24 1921
SCALE 1"=20' Revised 8-10-42

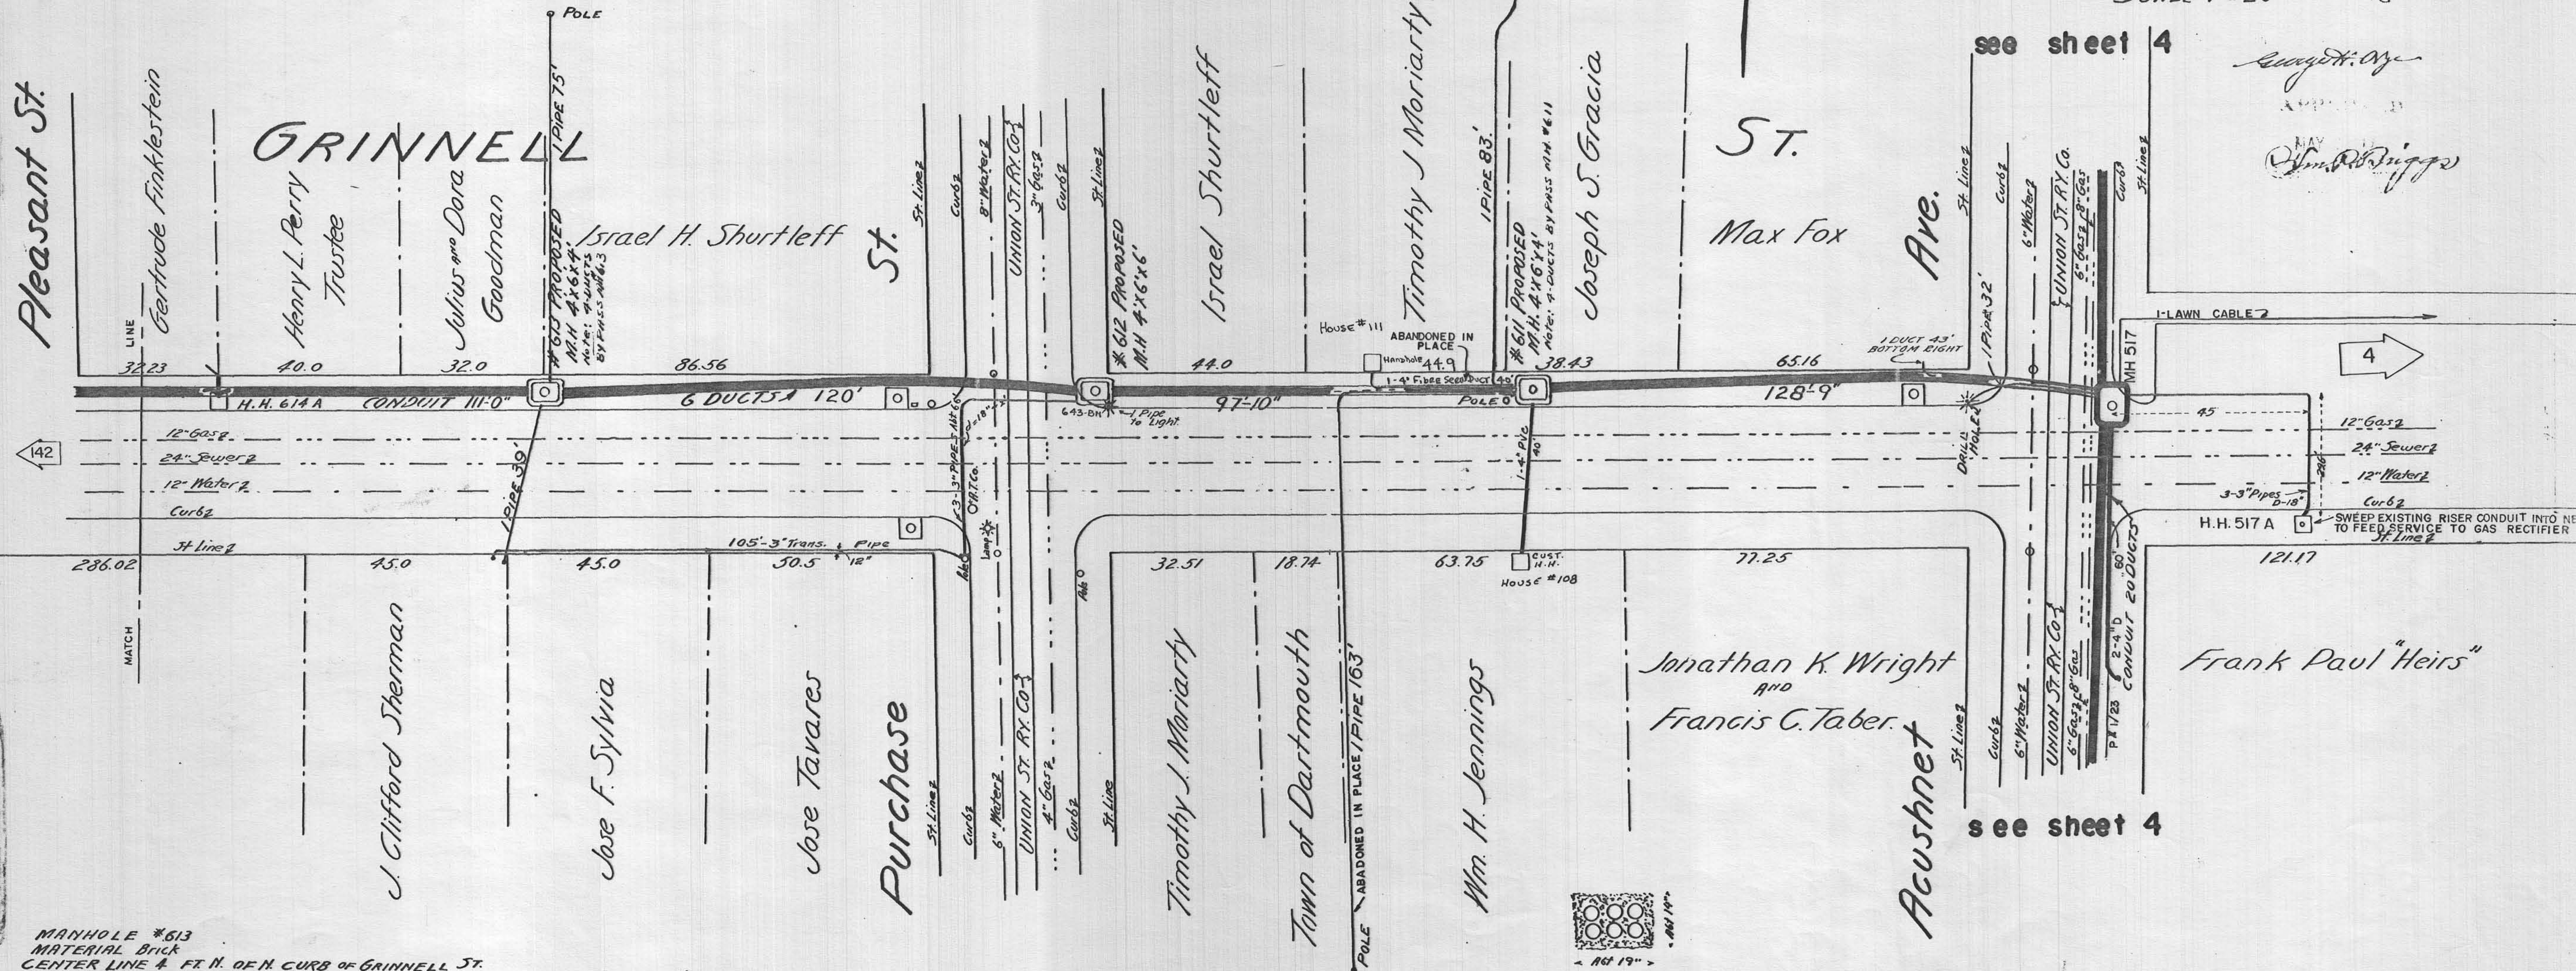

MANHOLE #613
MATERIAL BRICK
CENTER LINE 4 FT. N. OF N. CURB OF GRINNELL ST.
94 FT. WEST OF W. CURB OF PURCHASE ST.
SIZE INTERIOR EAST AND WEST 6 FEET
NORTH AND SOUTH 4 FEET
SIZE EXTERIOR- EAST AND WEST 7.33 FEET
NORTH AND SOUTH 5.33 FEET
DEPTH INTERIOR 6 FEET
EXTERIOR 7.5 FEET.

MANHOLE #612
MATERIAL BRICK
CENTER LINE 4 FT. N. OF N. CURB OF GRINNELL ST.
4 FT. EAST OF E CURB OF PURCHASE ST.
OTHER DIMENSIONS THE SAME AS MANHOLE #613

MANHOLE #611
MATERIAL BRICK
CENTER LINE 4 FT. N. OF N. CURB OF GRINNELL ST.
117 FT. WEST OF W. CURB OF ACUSHNET AVE.
OTHER DIMENSIONS THE SAME AS MANHOLE #613

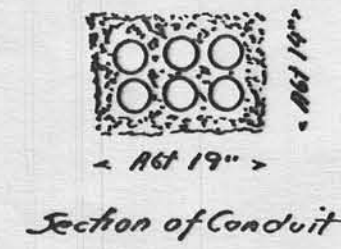

Section of Conduit

141
Rev 1/4/03