


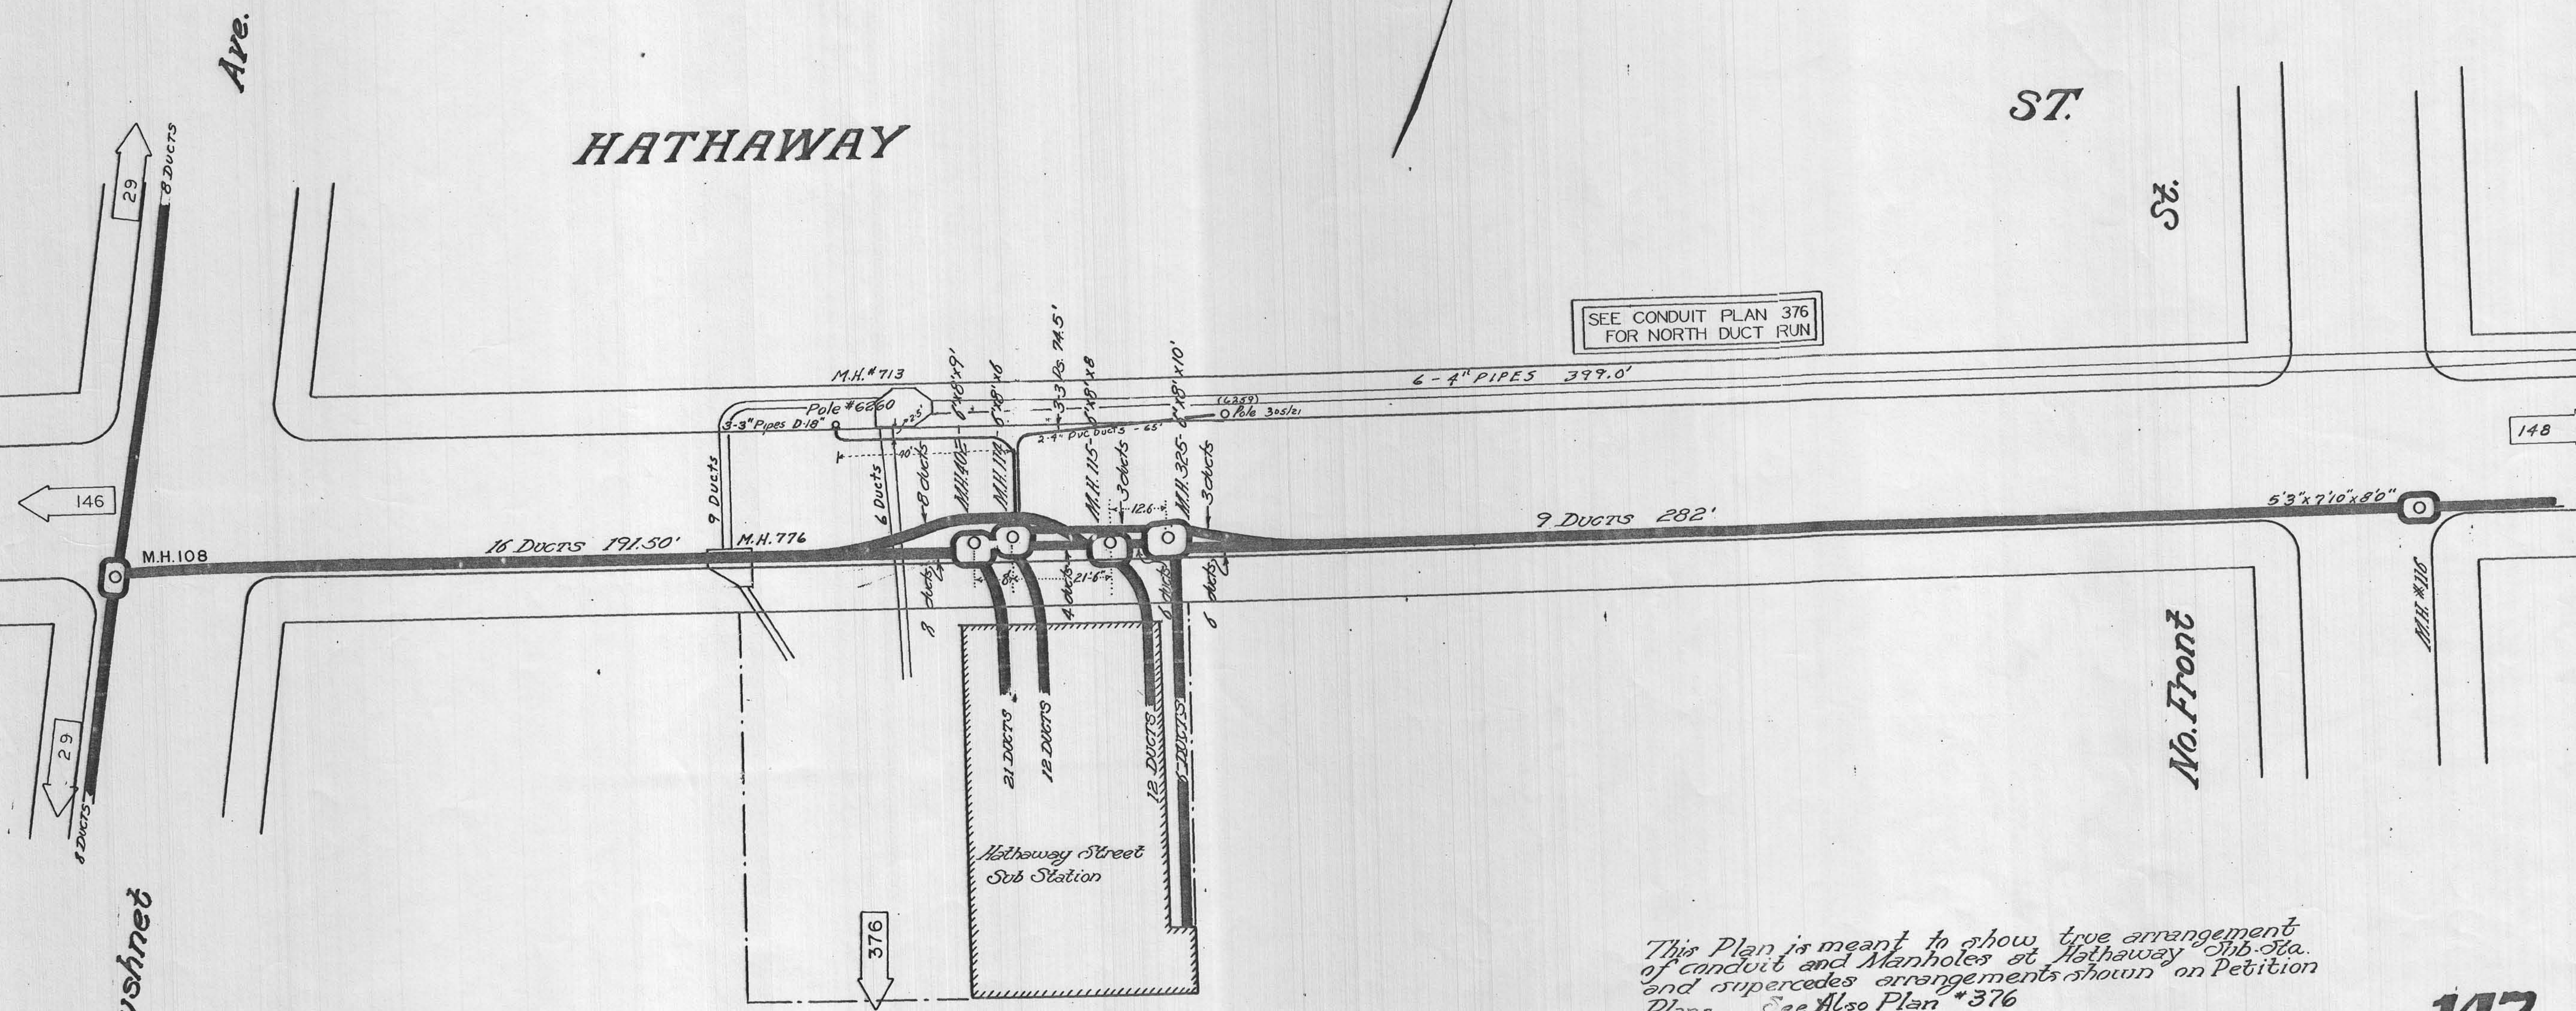

This Plan is meant to show true arrangement of conduit and Manholes at Hathaway Sub Sta. and supercedes arrangements shown on Petition Plans. See Also Plan #376