

HAWTHORN ST.


HAWTHORN

HAWTHORN

TERRACE

ST.

MAPLE

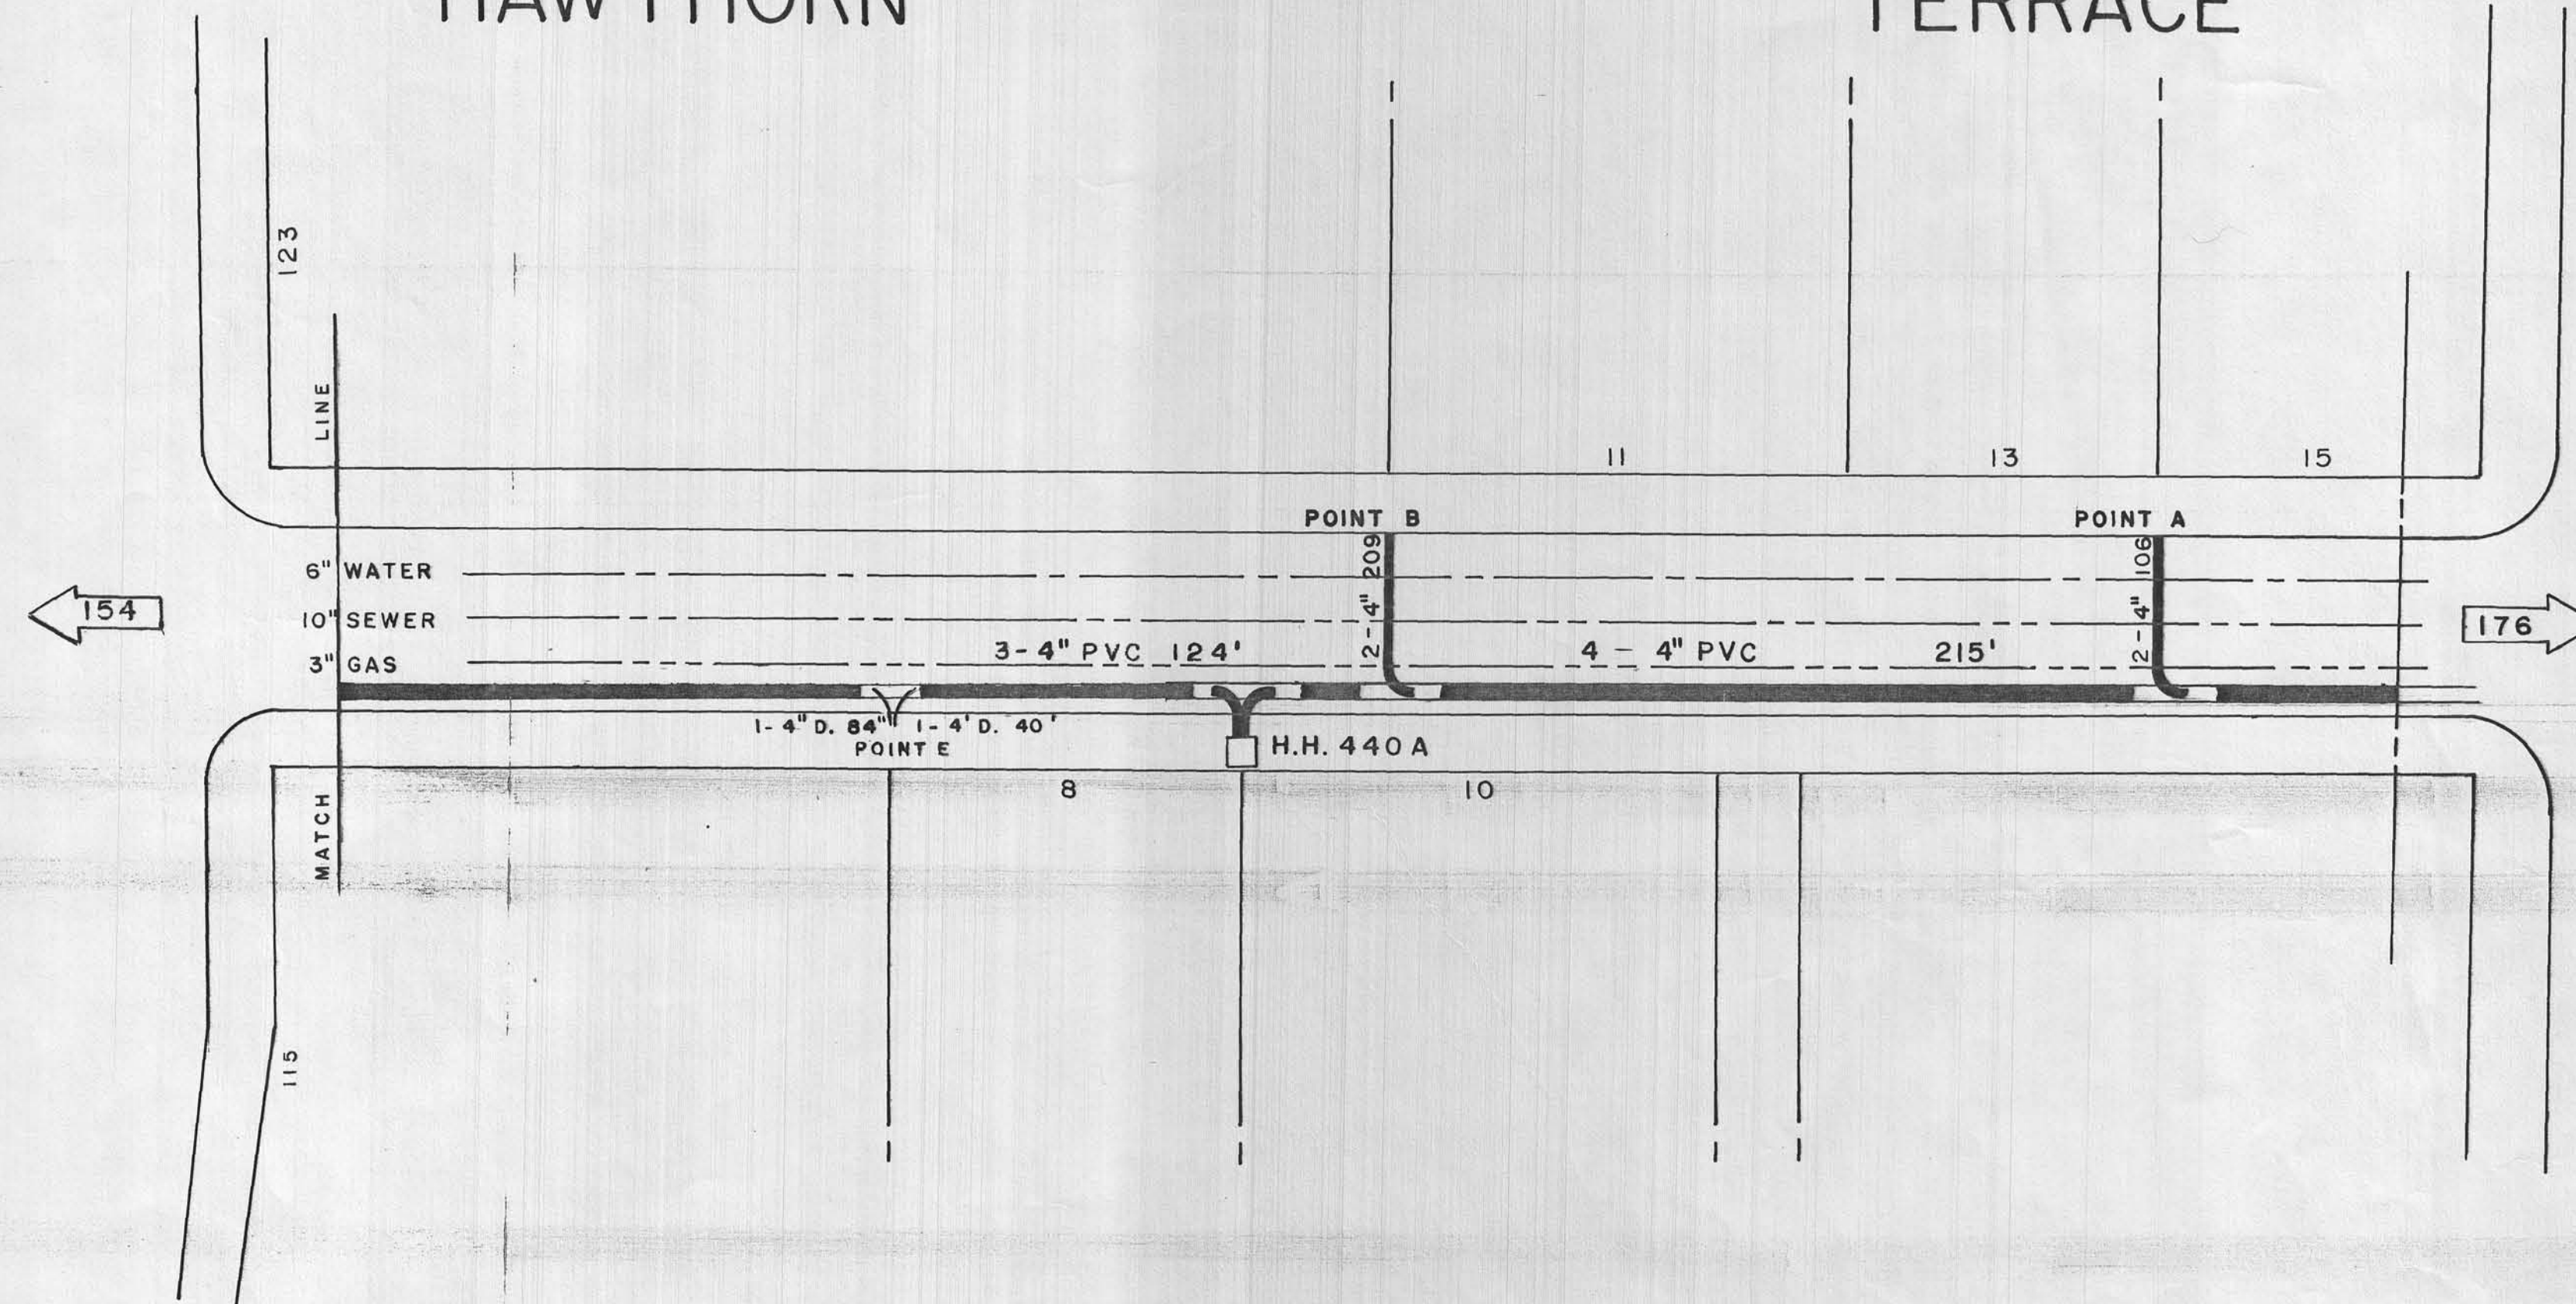

176 A