


LOCATION APPROVED.  
*August W. Perry*  
CITY ENGINEER

*John D. Martin*  
1920

# MAXFIELD

ST.

Pole

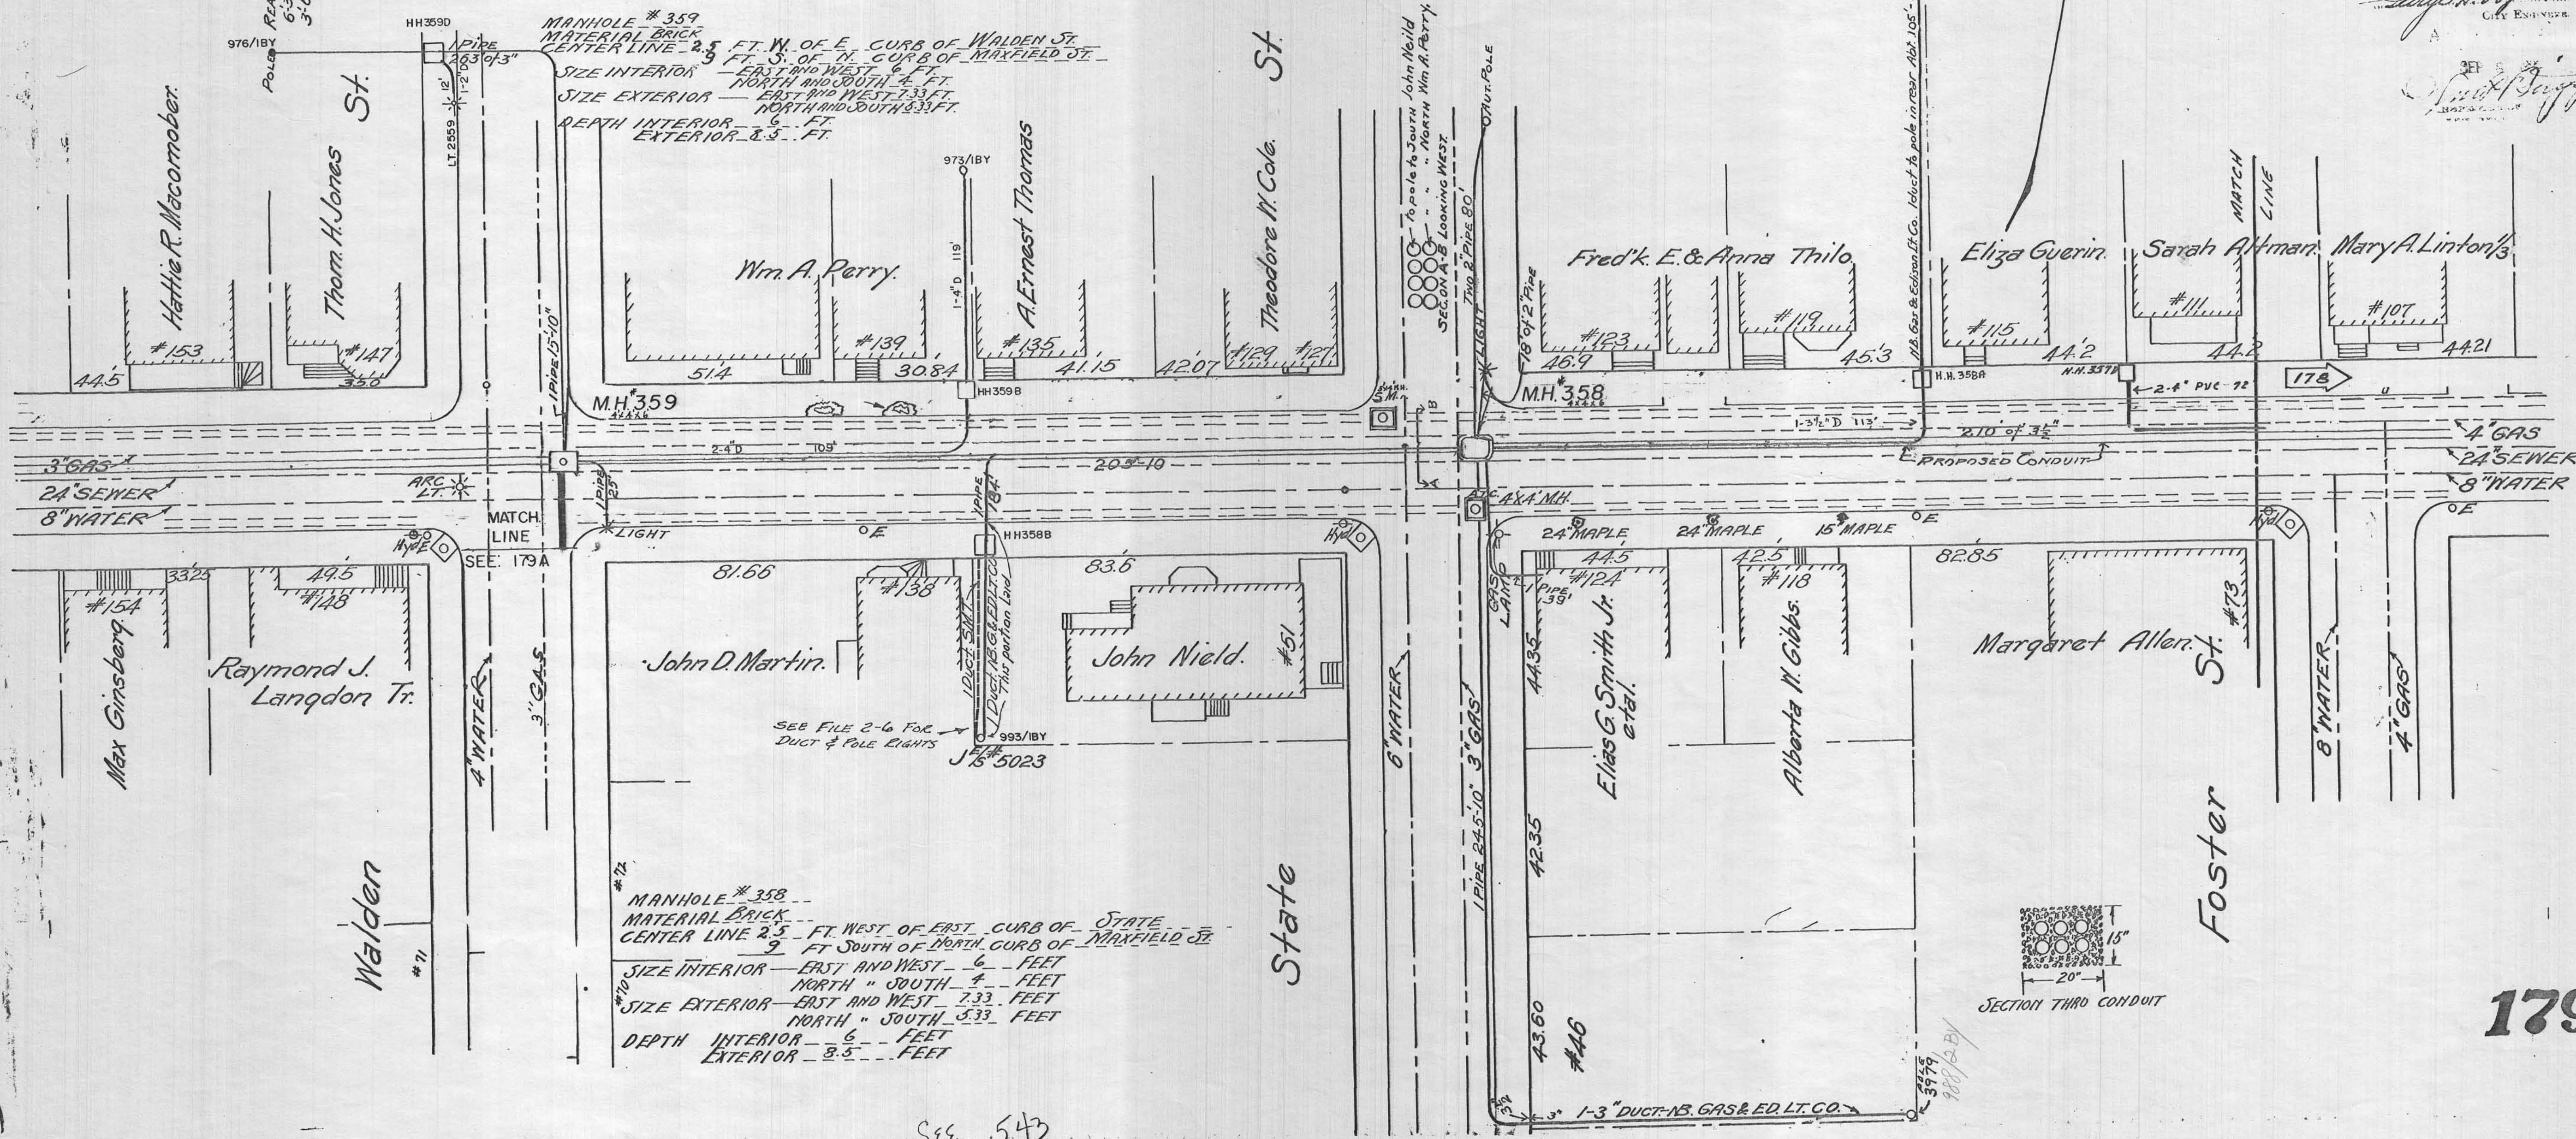

See 543