

PLAN NO. E 565
JULY 23, 1919
Sheet 2 of 3 Sheets
Scale 1" = 20 ft

George Strong

APPROVED



Sm. Dwyer
JUL 17 1919

ST.

FOSTER

199

SECTION THROUGH CONDUIT
6 - 3" FIBRE DUCTS

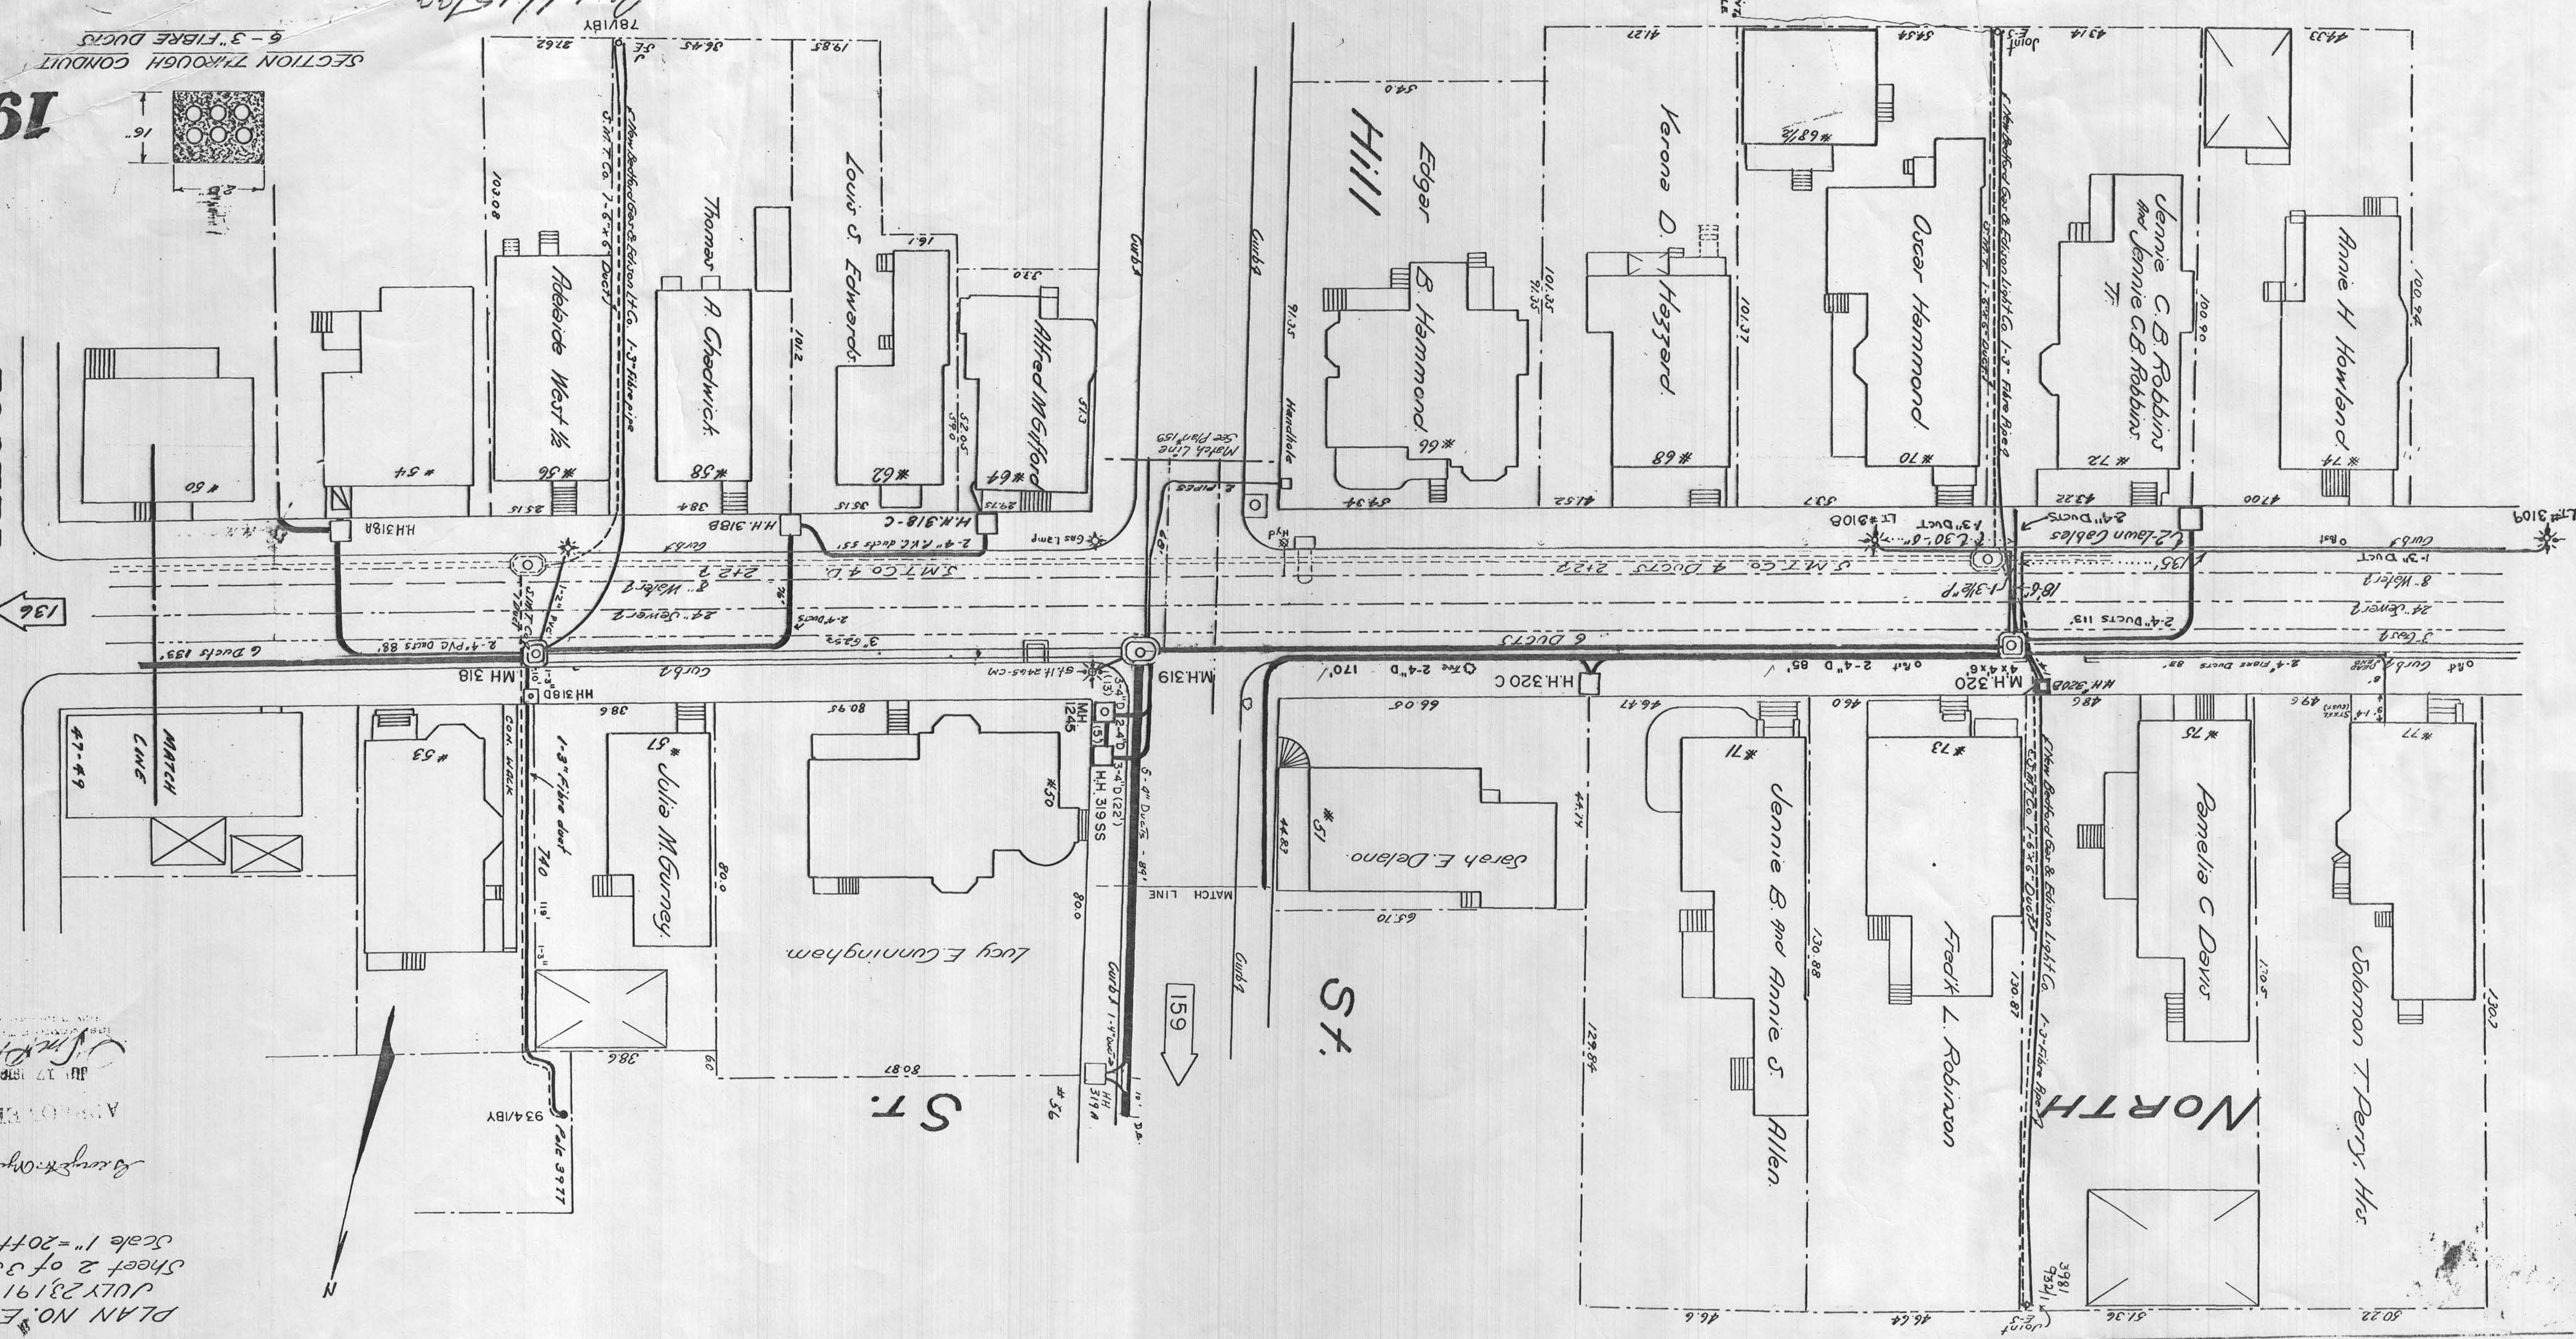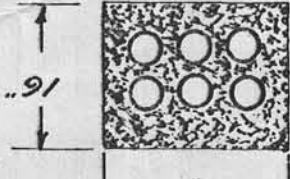

Rev 11/15/99