


PLAN NO. E 628
MARCH 31, 1920
SHEET 7 OF 7 SHEETS
SCALE 1-IN. = 20 FT.

SEE
CONDUIT
240A

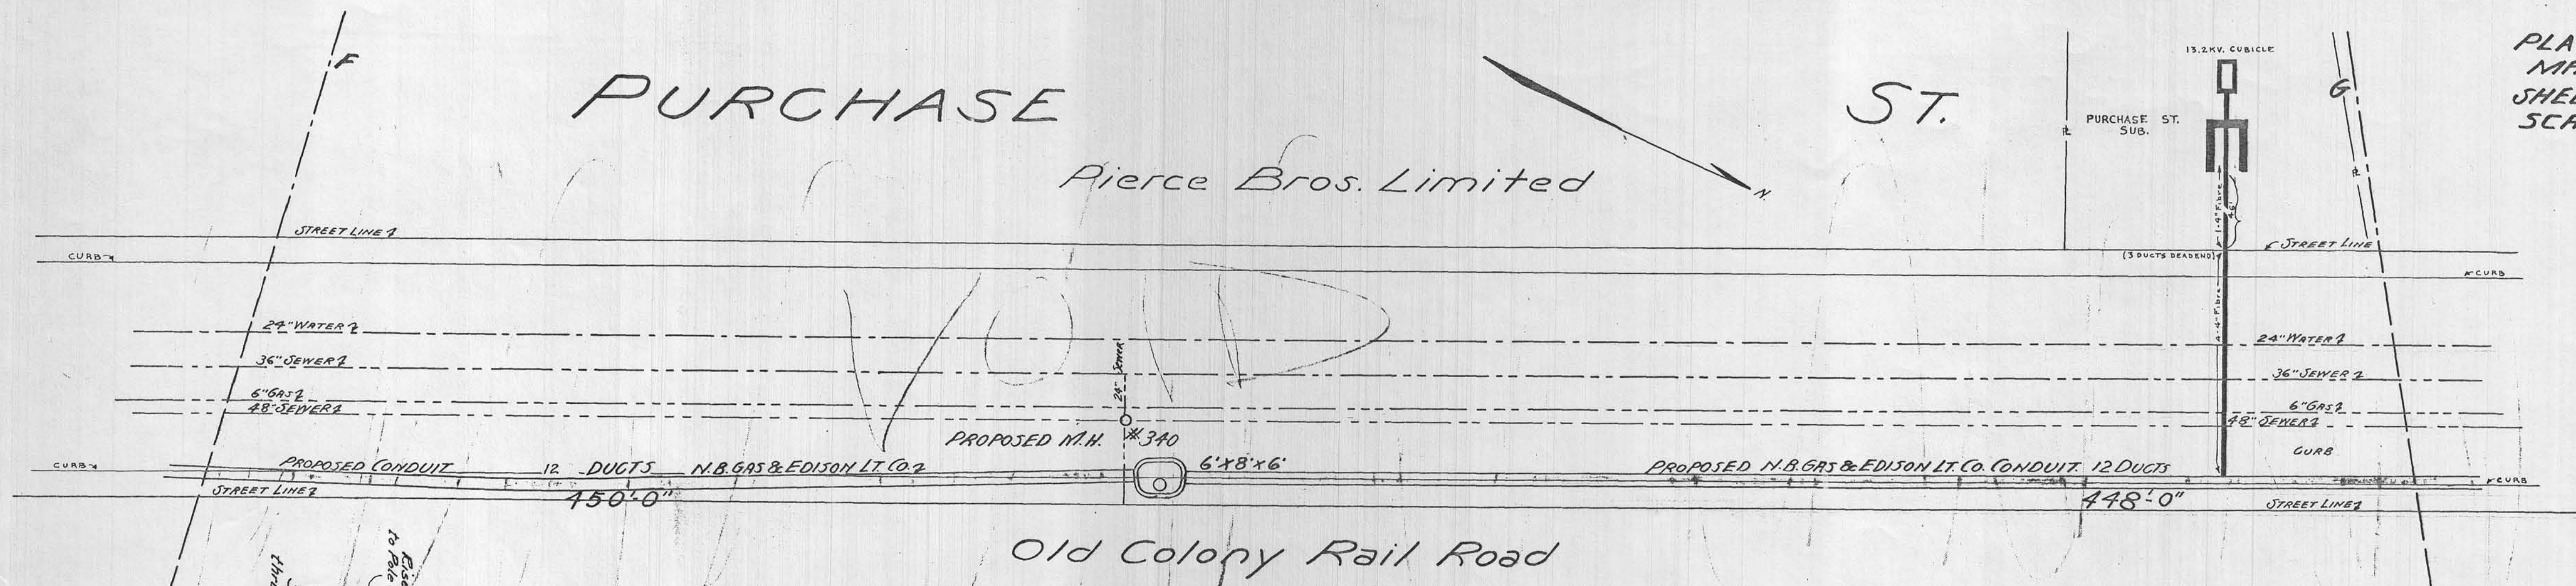

MANHOLE #340
MATERIAL BRICK
CENTER LINE SEE E. OF EAST CURB OF PURCHASE ST.
408.5 FT. SO. OF SOUTH CURB OF DEANE ST.
SIZE INTERIOR EAST AND WEST 6 FEET
NORTH AND SOUTH 8 "
EXTERIOR EAST AND WEST 7.33 "
NORTH SOUTH 9.33 "
DEPTH INTERIOR 6 FEET
EXTERIOR 8.5 FEET

