

Sheet 1 of 2 sheets
Plan No E 380
May 24/1916


LOCATION FEB VFB
George A. Nye

Thos. S. Latus

SEESHEET
313

SEE SHEET 218

SEE SHEET 5

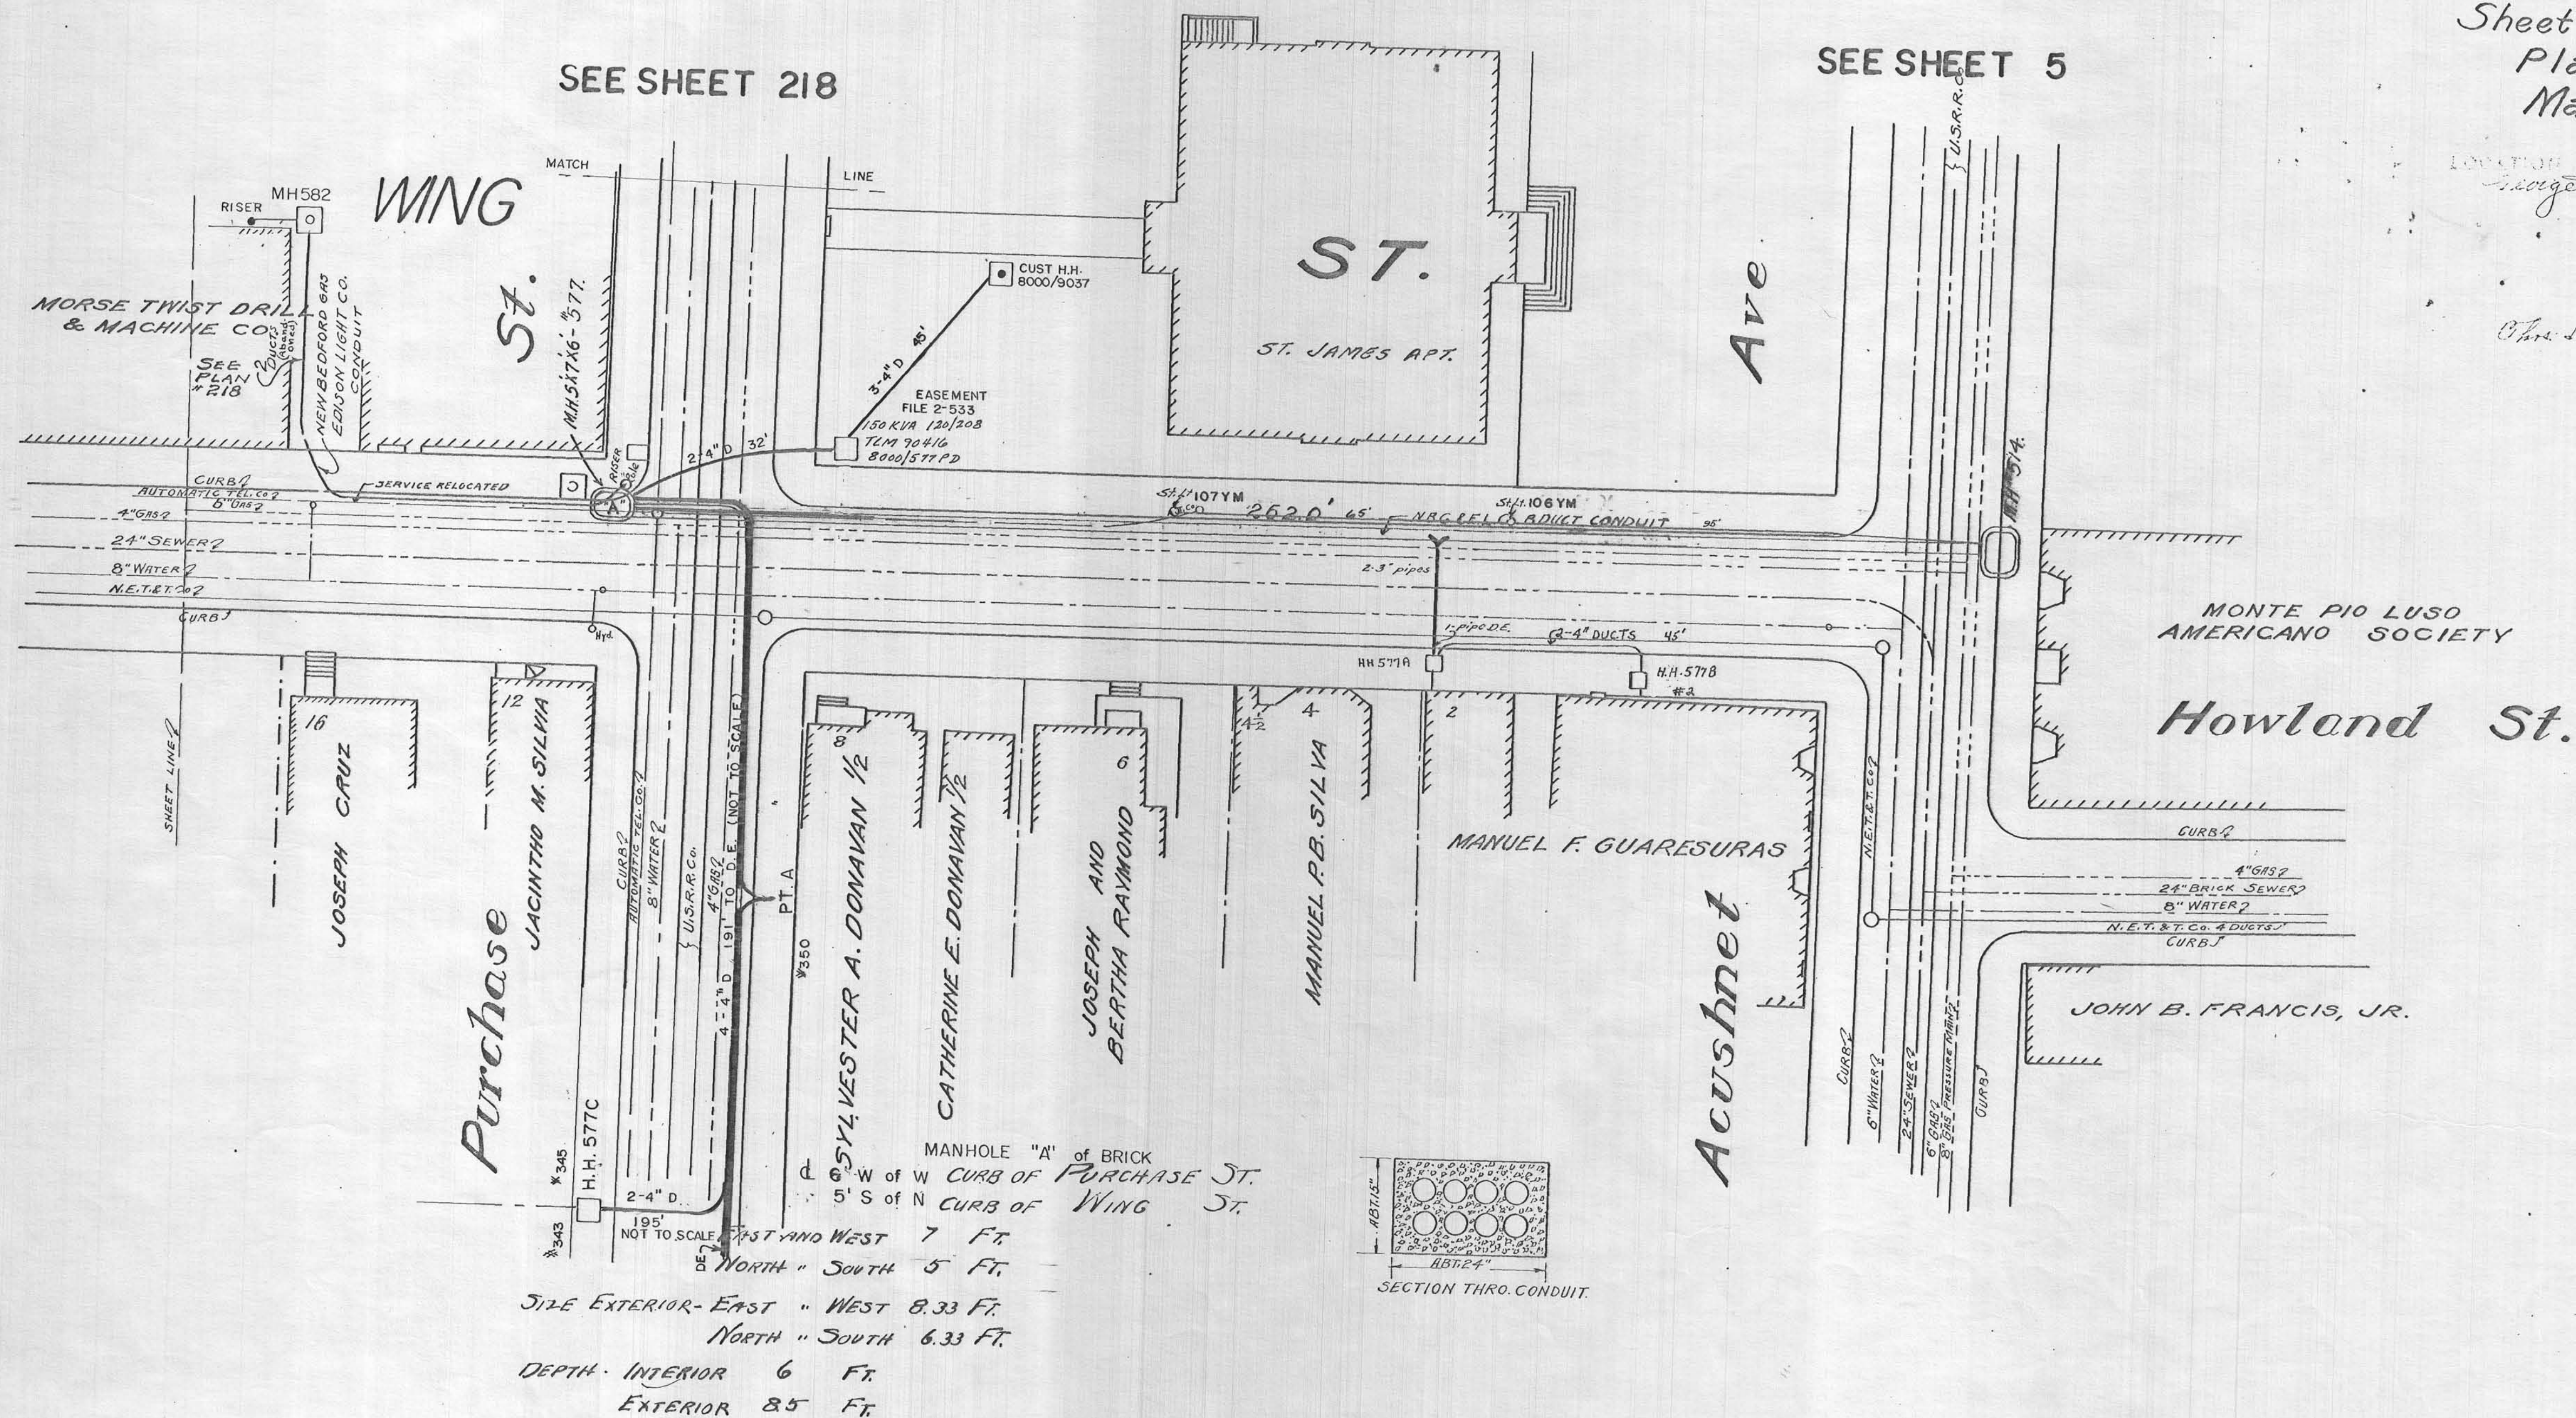

MONTE PIO LUSO
AMERICANO SOCIETY

Howland St.

JOHN B. FRANCIS, JR.

312

Rev 3/20/00