
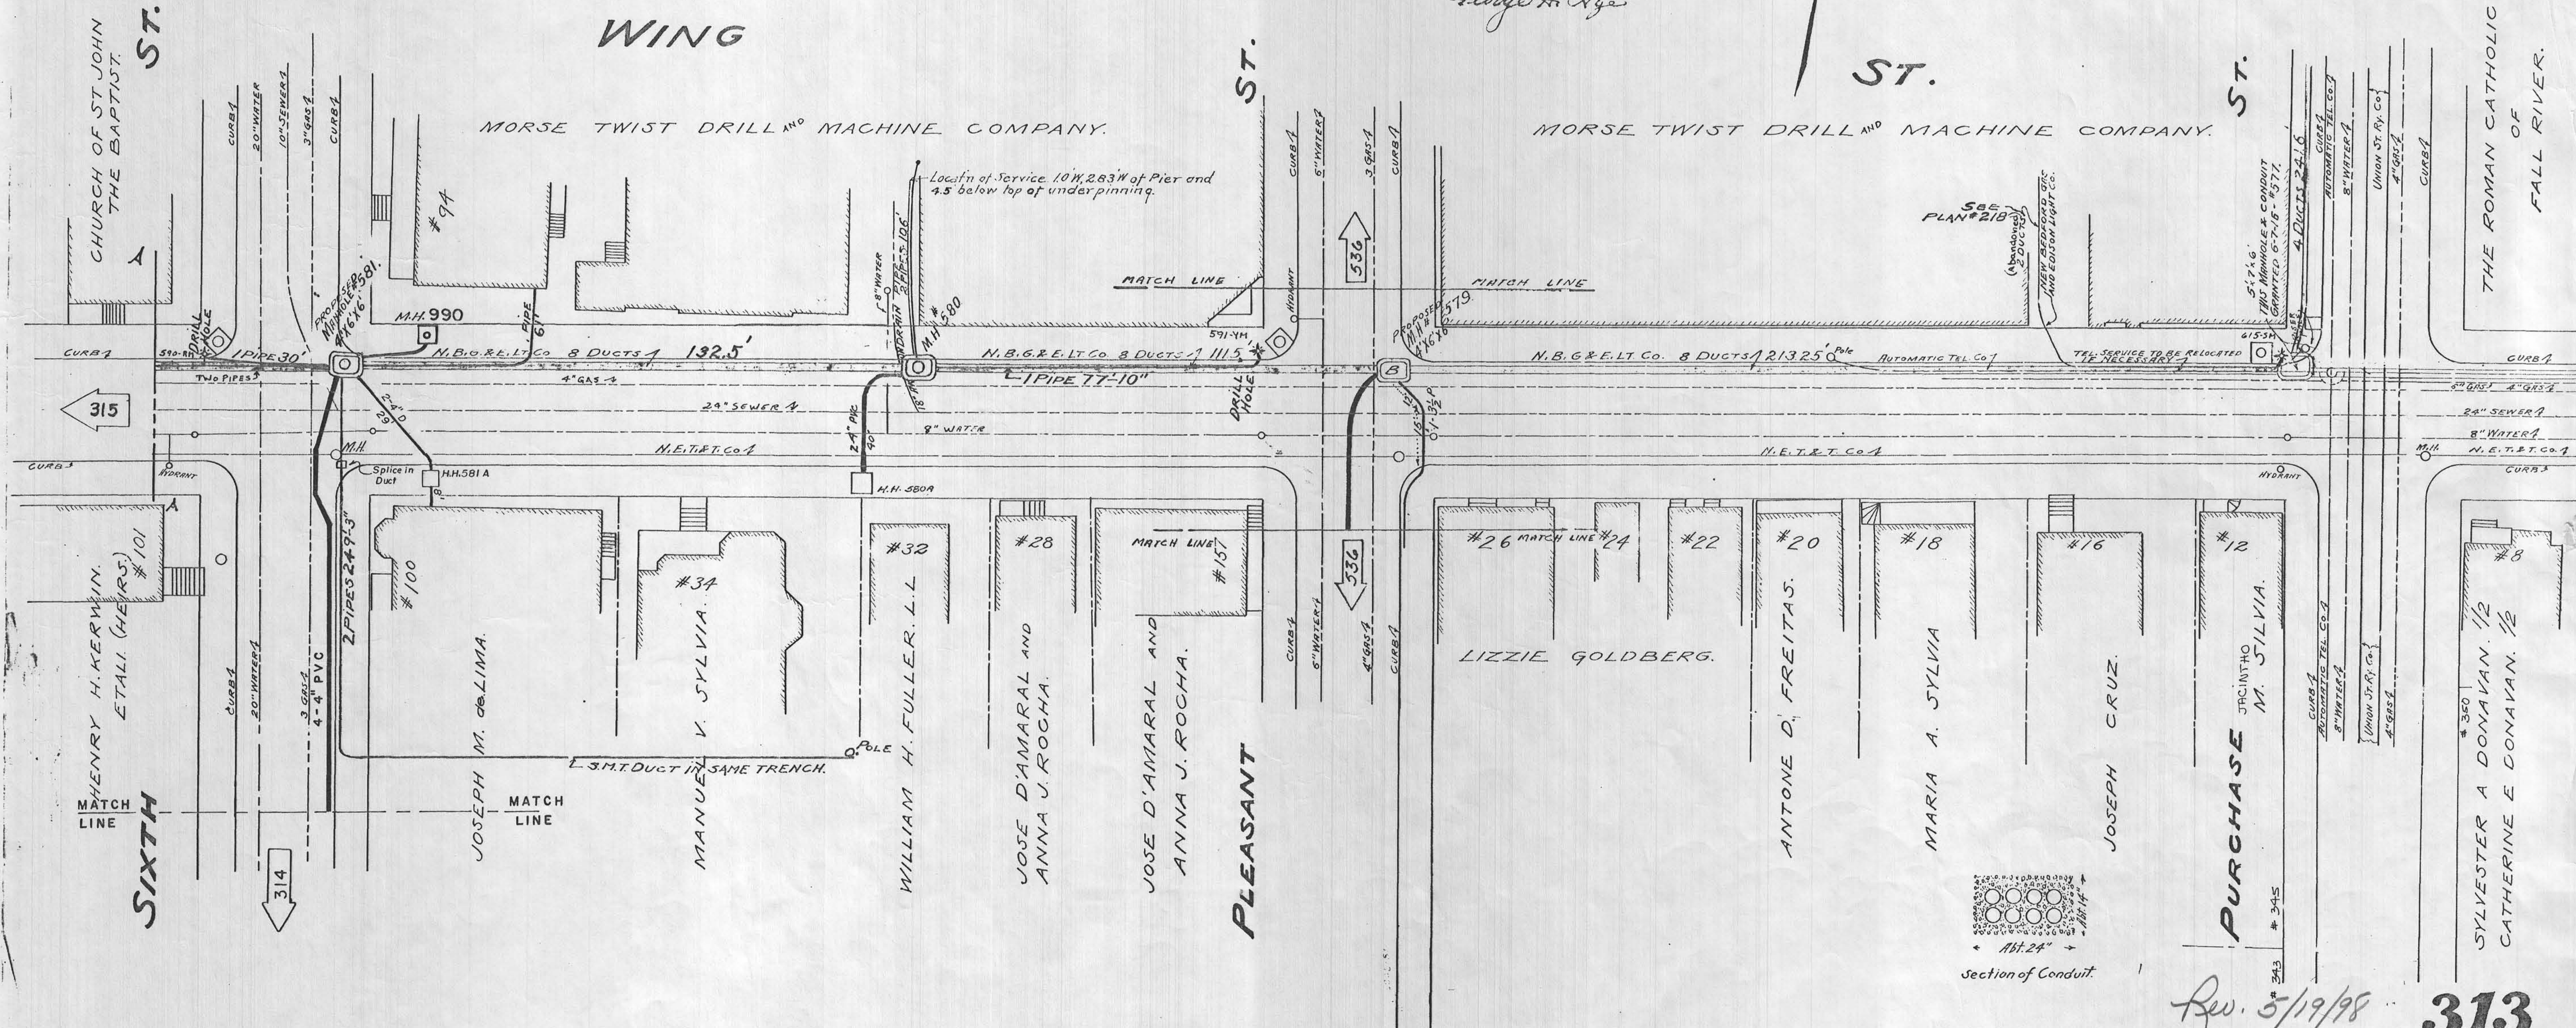


PROPOSED CONDUIT LOCATION
WING ST. - PURCHASE ST. TO SIXTH ST.
NEW BEDFORD GAS & EDISON LIGHT COMPANY
AUG. 1, 1916 SCALE 1"=20 FT.

PLAN NO. E 380

Chas. A. Loftis

George H. Nye

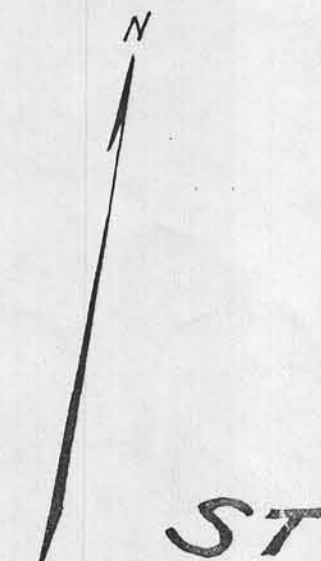

Rev. 5/19/98