


NOTE: SEE CONDUIT #44 & 44A CABLE #84

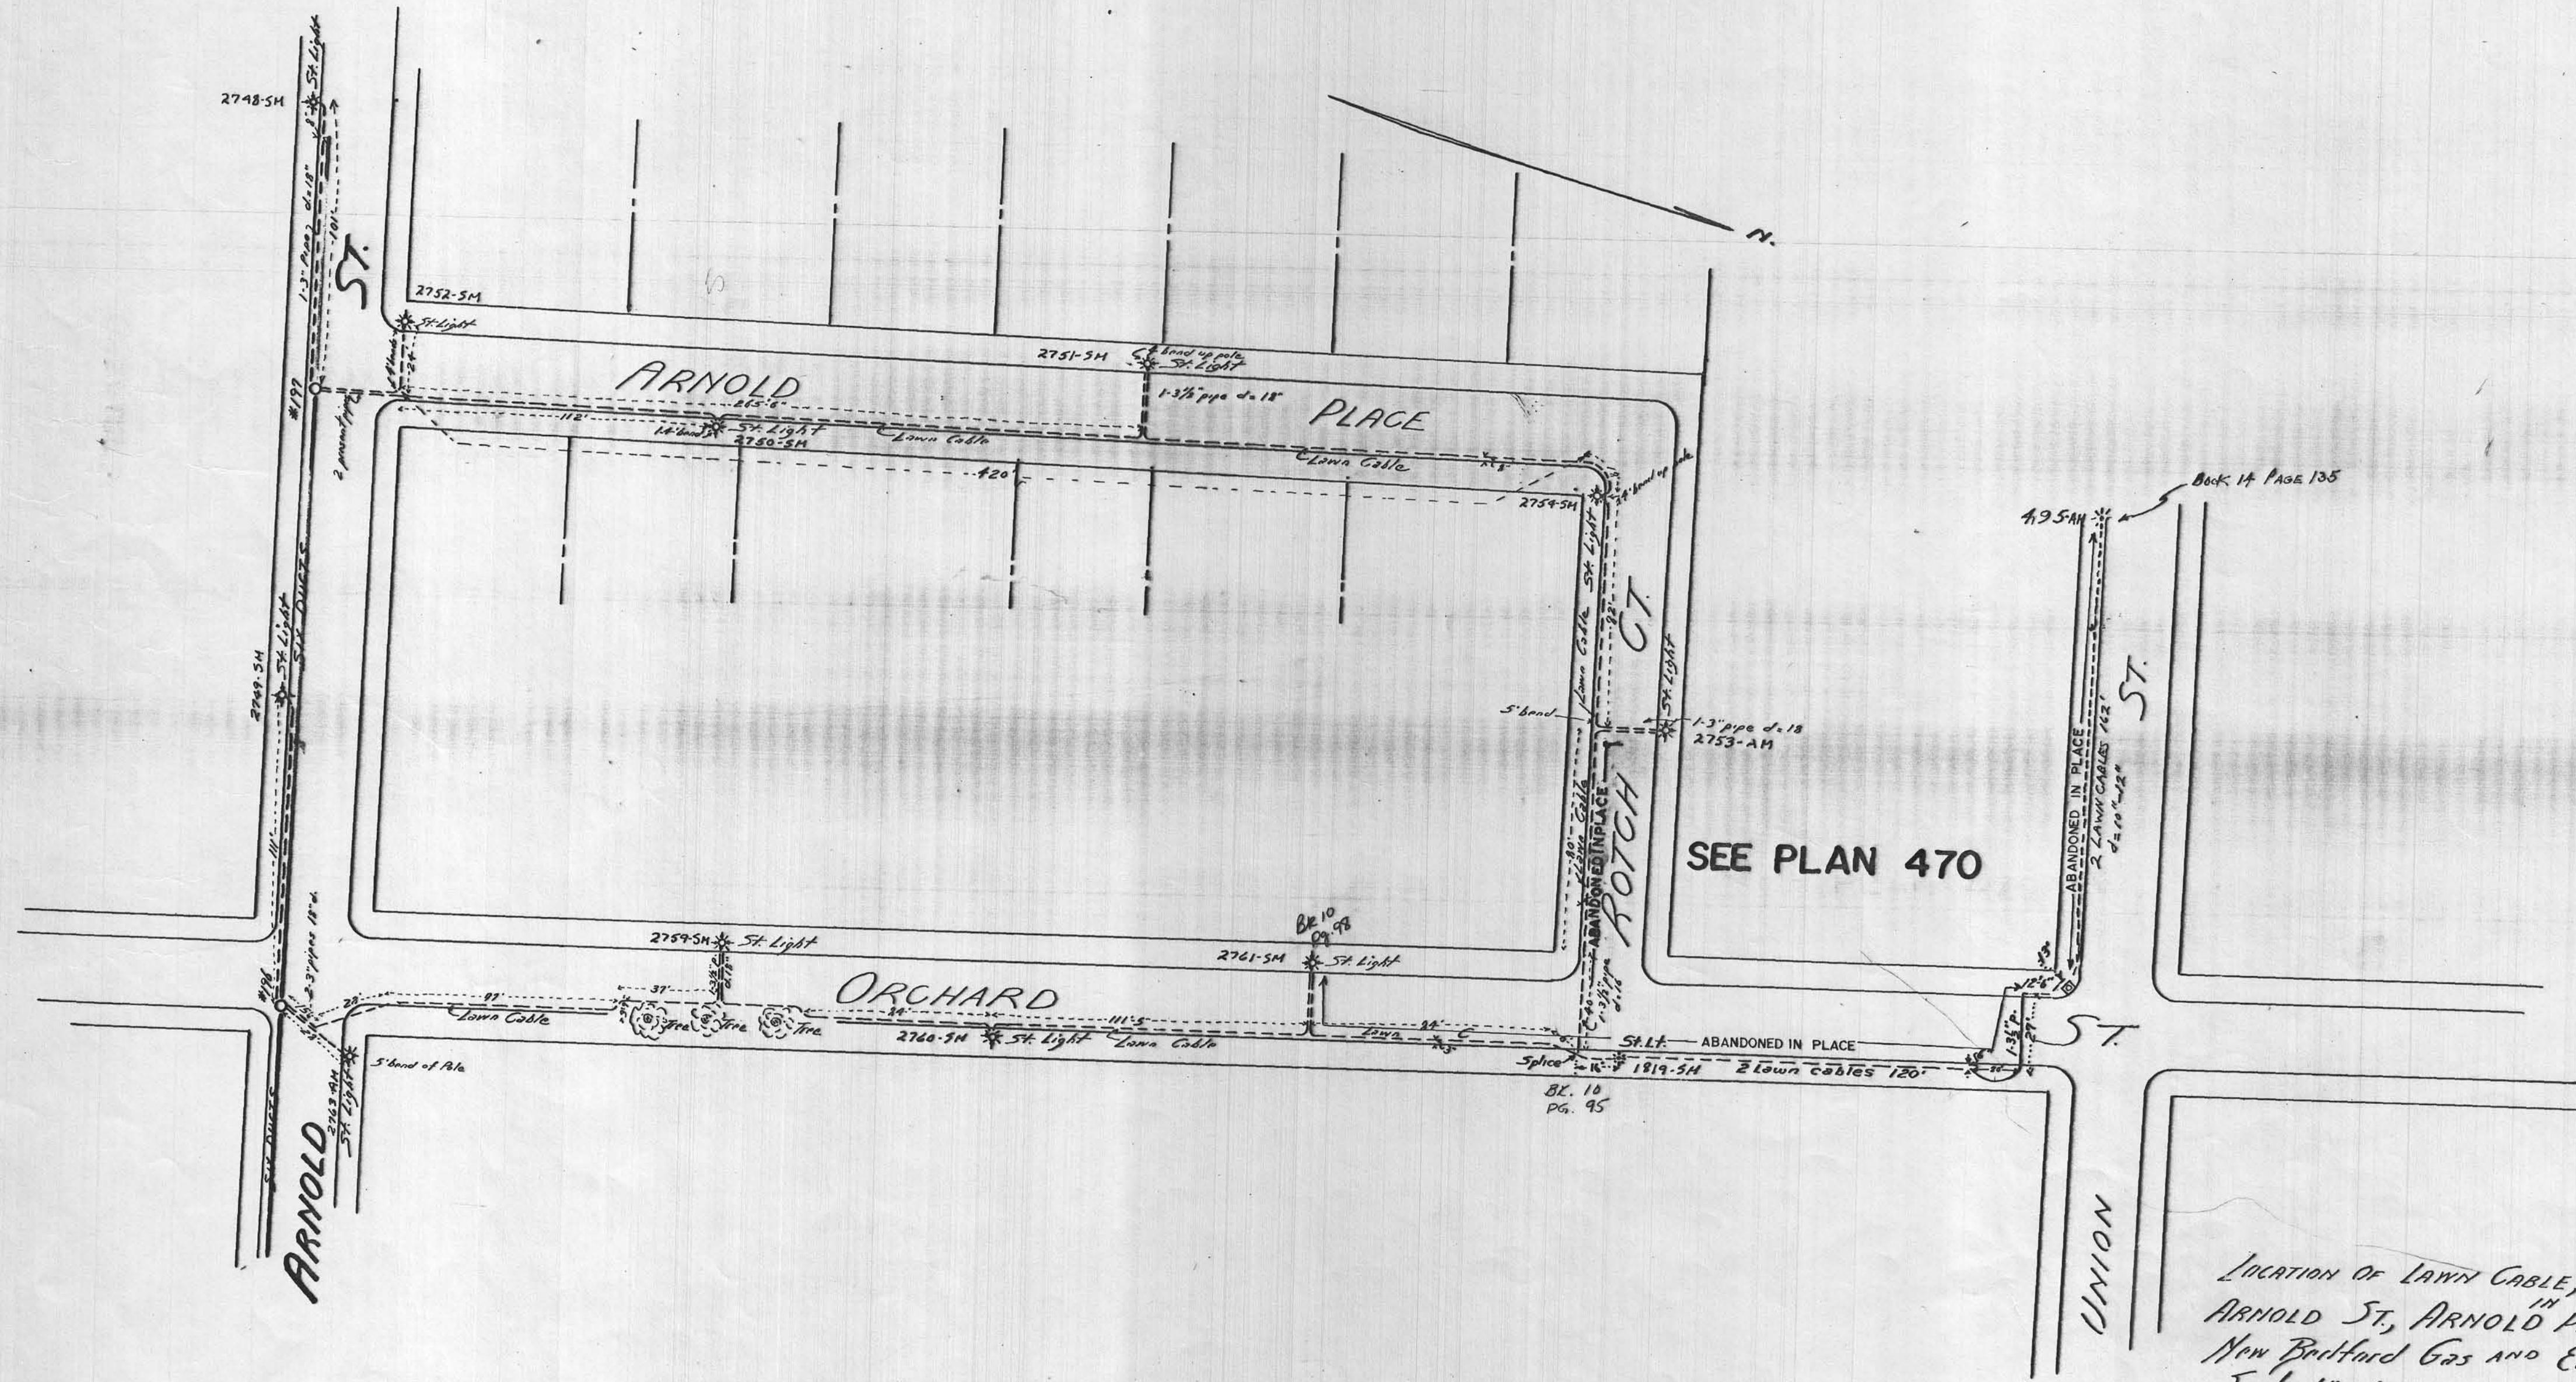

LOCATION OF LAWN CABLE, CONDUIT AND ST. LIGHTS
IN
ARNOLD ST, ARNOLD PLACE, ROTCH CT. AND ORCHARD ST.
New Bedford Gas and Edison Light Company
Scale 1" = 40'
Dec. 11, 1922