


ACUSHNET
AVE.

Eugenia St

SEE CONDUIT 31

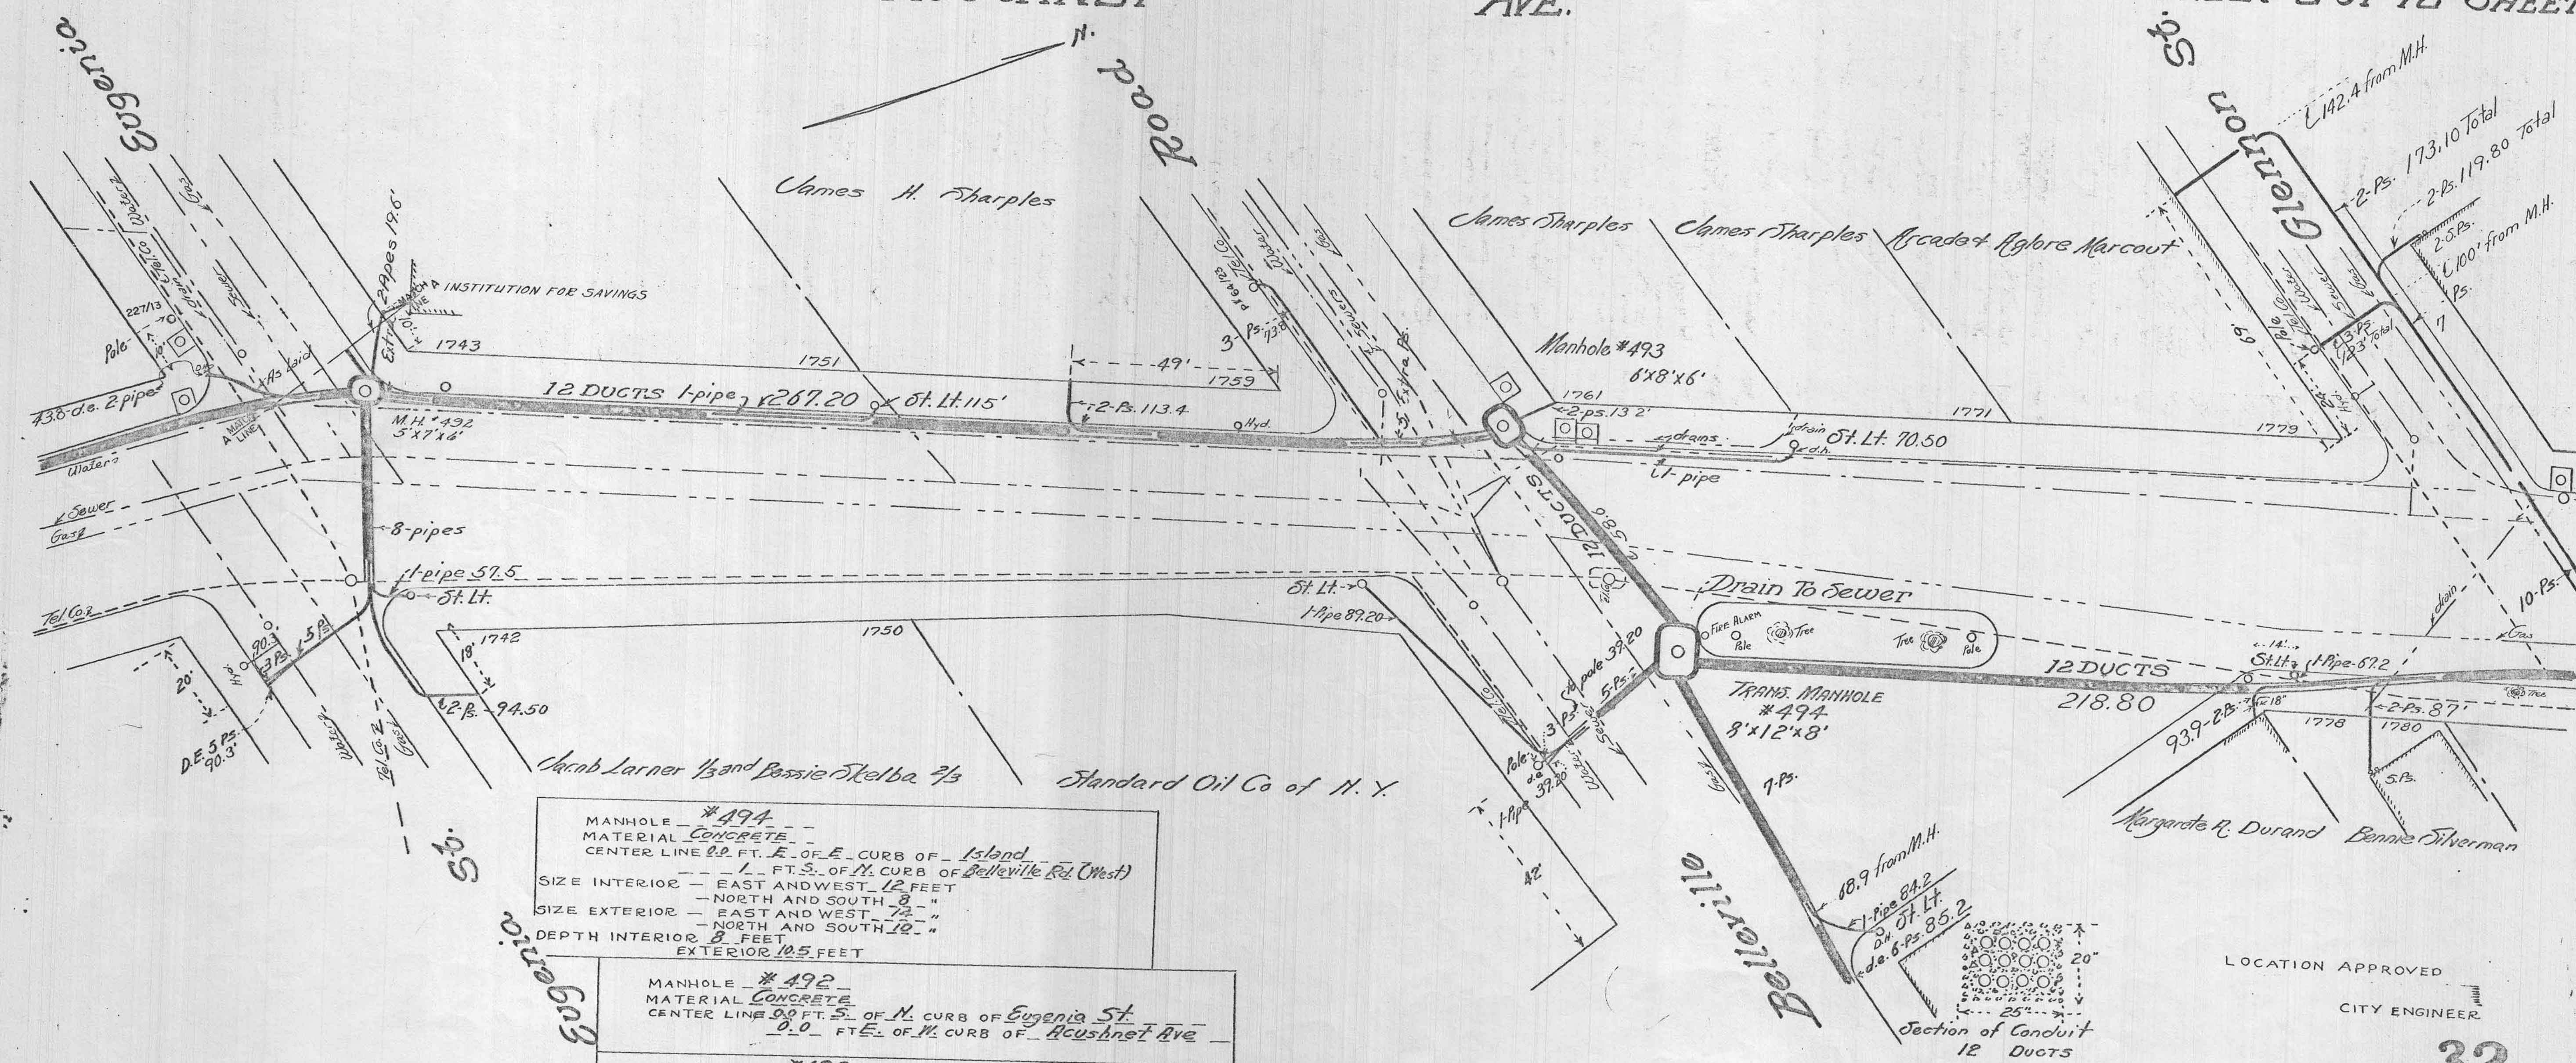

MANHOLE #494
MATERIAL CONCRETE
CENTER LINE 0.0 FT. E. OF E. CURB OF Island
1 FT. S. OF N. CURB OF Belleville Rd. (West)
SIZE INTERIOR - EAST AND WEST 12 FEET
- NORTH AND SOUTH 8 "
SIZE EXTERIOR - EAST AND WEST 12 "
- NORTH AND SOUTH 12 "
DEPTH INTERIOR 8 FEET
EXTERIOR 10.5 FEET

MANHOLE #492
MATERIAL CONCRETE
CENTER LINE 0.0 FT. S. OF N. CURB OF Eugenia St.
0.0 FT. E. OF W. CURB OF Acushnet Ave

MANHOLE #493
MATERIAL CONCRETE
CENTER LINE 2.8 FT. S. OF N. CURB OF Belleville Rd.
3.7 FT. W. OF W. CURB OF Acushnet Ave

LOCATION APPROVED
CITY ENGINEER

APPROVED
INSPECTOR
32