


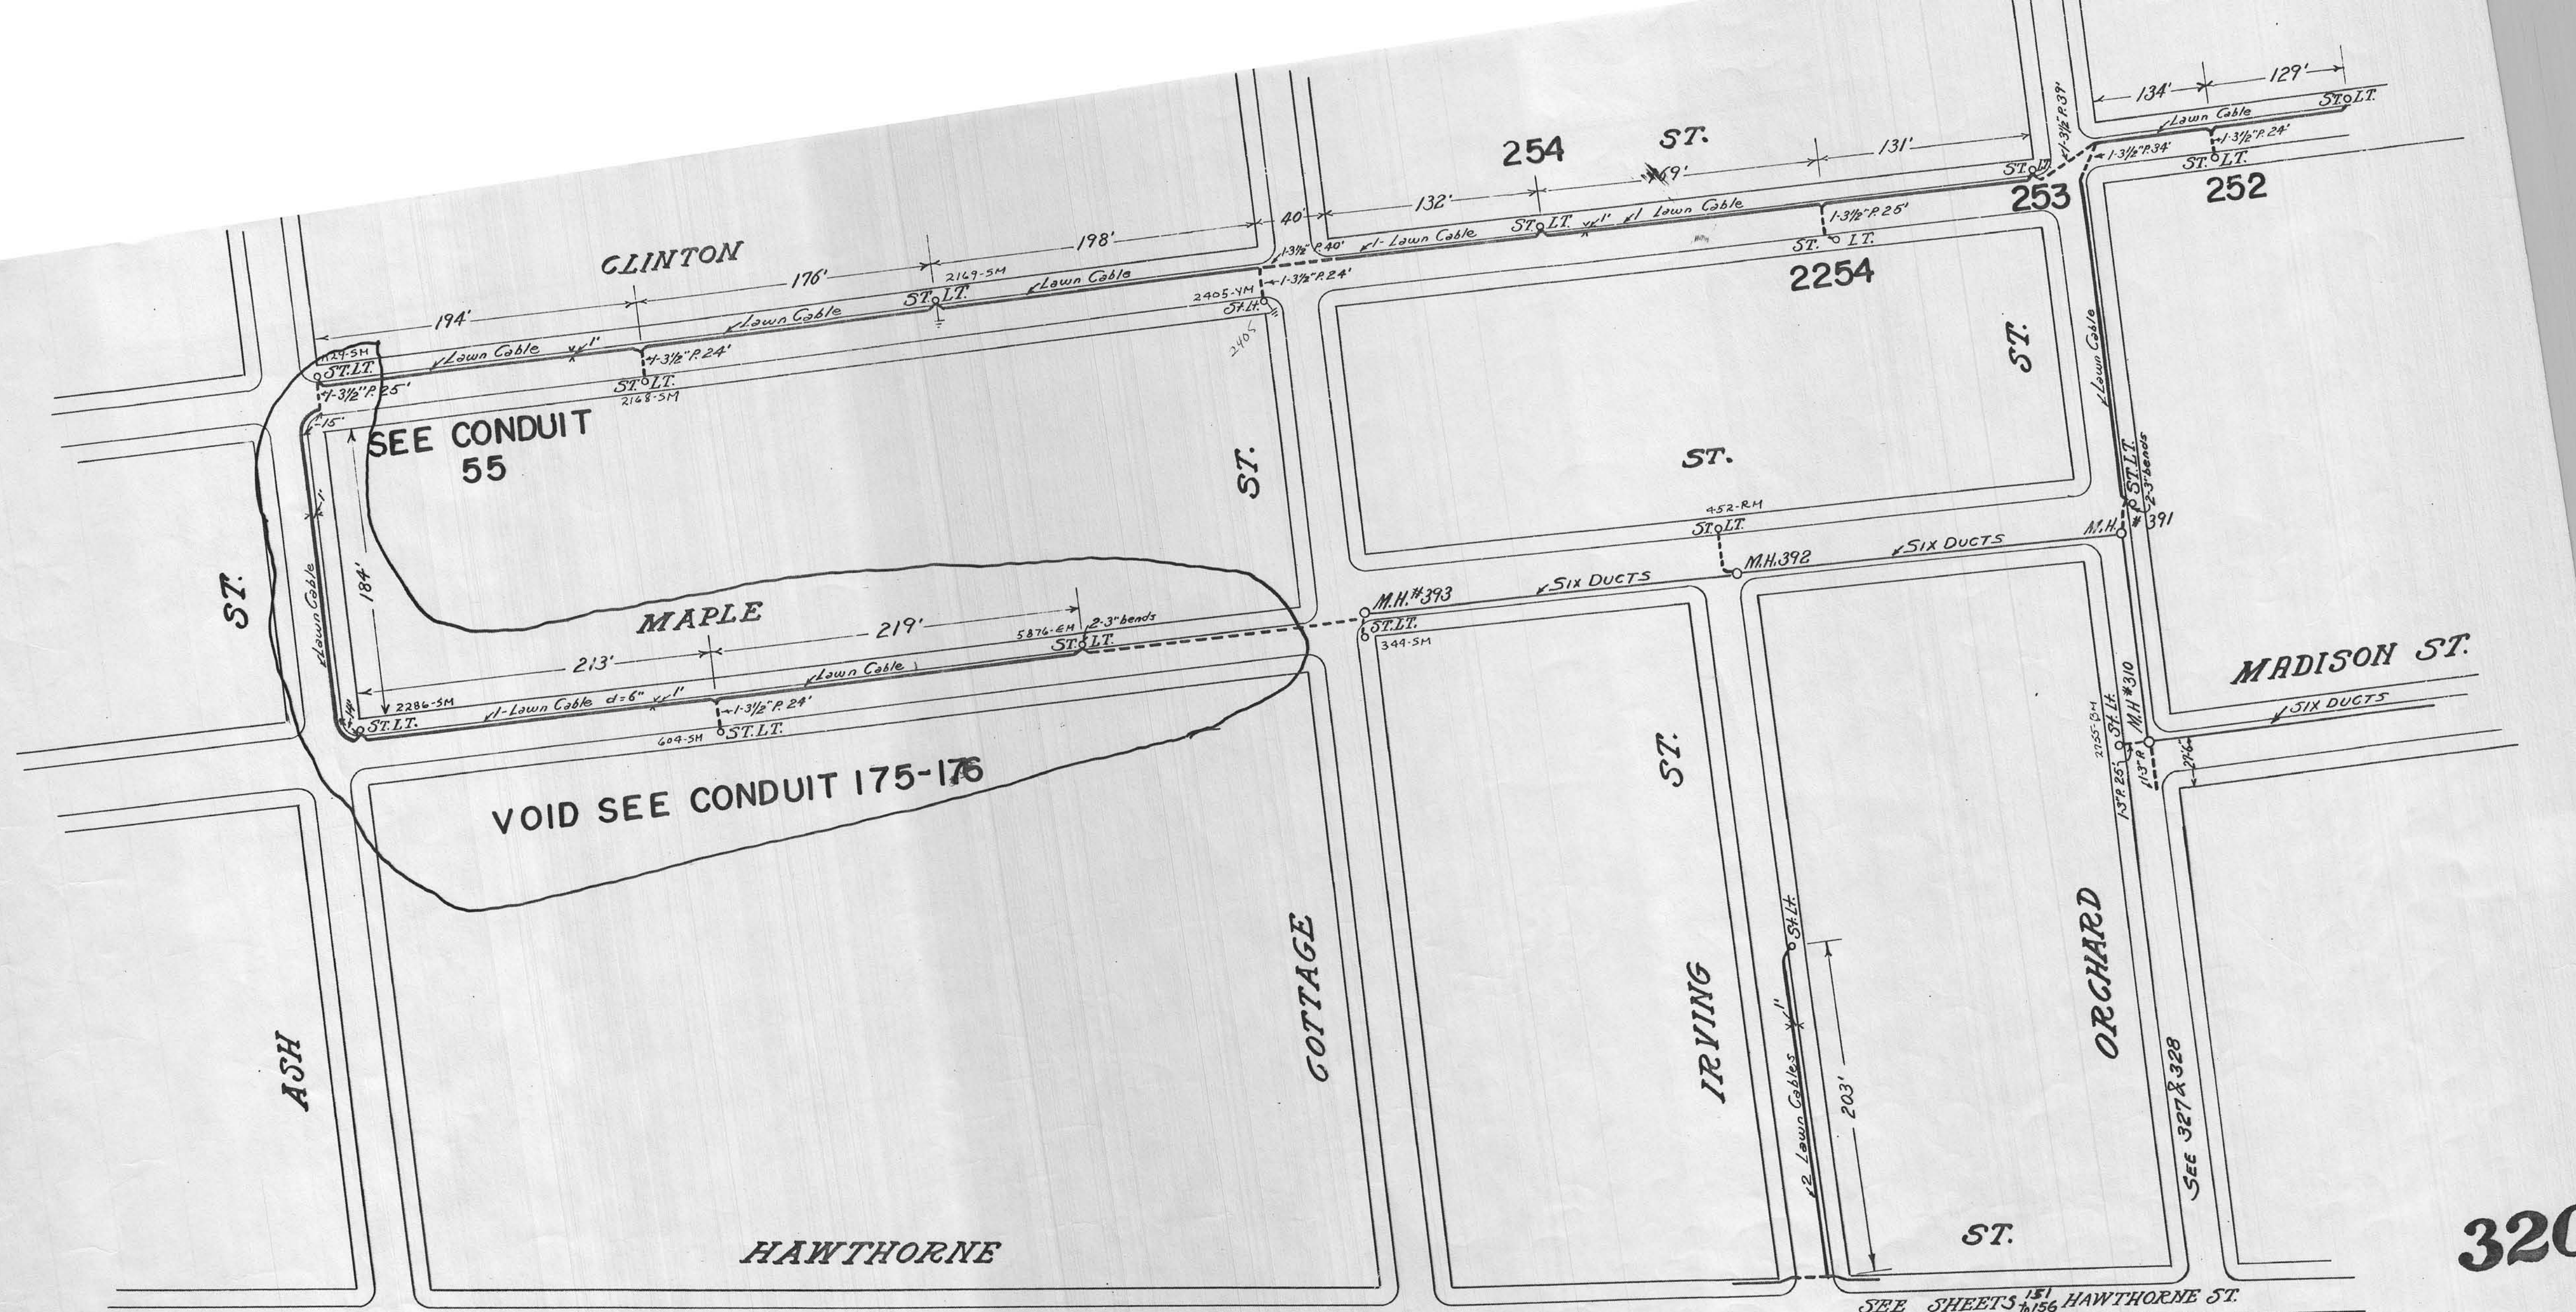

STREET LIGHTS
NEW BEDFORD GAS & EDISON LT. CO.
FEB. 26, 1925
SCALE 1" = 60'